


FINAL SURVEY PLOTTED DATE AREAS CHECKED
 SURVEY PLOTTED DATE AREAS CHECKED
 BY DATE

ORIGINAL SURVEY PLOTTED DATE AREAS CHECKED
 SURVEY PLOTTED DATE AREAS CHECKED
 BY DATE

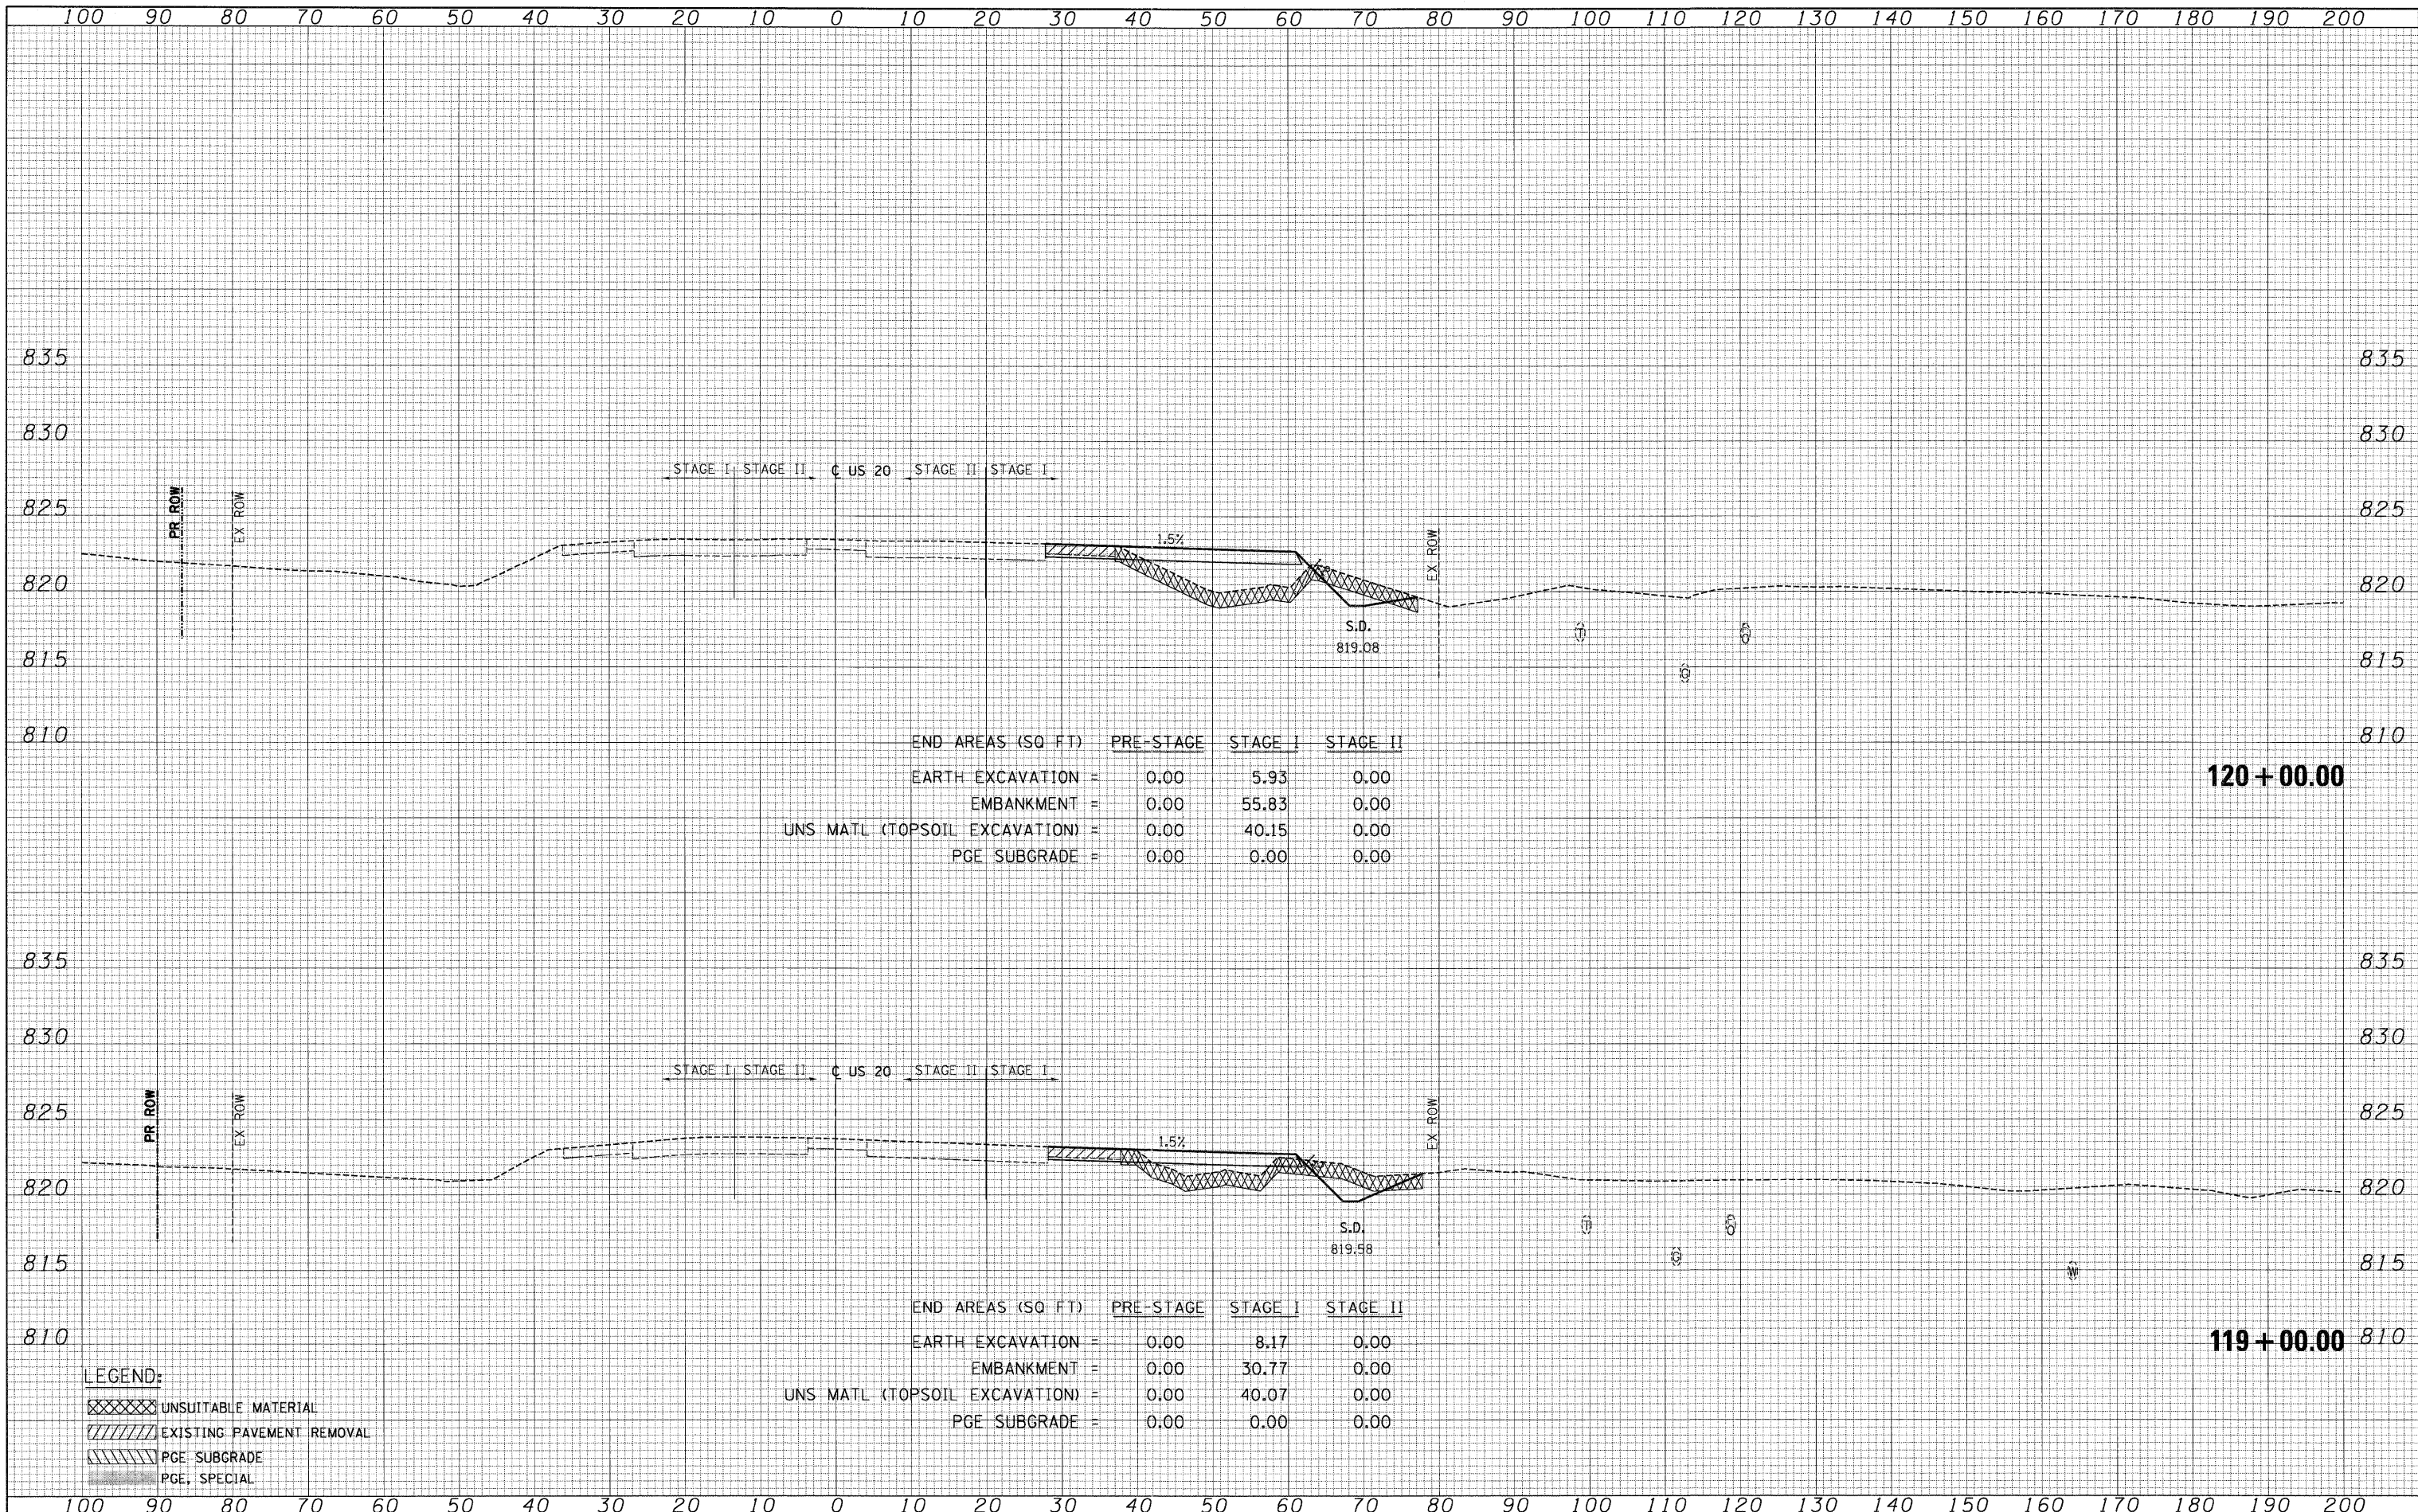

END AREAS (SQ FT)	PRE-STAGE	STAGE I	STAGE II
EARTH EXCAVATION =	0.00	5.93	0.00
EMBANKMENT =	0.00	55.83	0.00
UNS MATL (TOPSOIL EXCAVATION) =	0.00	40.15	0.00
PGE SUBGRADE =	0.00	0.00	0.00

120+00.00

END AREAS (SQ FT)	PRE-STAGE	STAGE I	STAGE II
EARTH EXCAVATION =	0.00	8.17	0.00
EMBANKMENT =	0.00	30.77	0.00
UNS MATL (TOPSOIL EXCAVATION) =	0.00	40.07	0.00
PGE SUBGRADE =	0.00	0.00	0.00

119+00.00

LEGEND:

- XXXXXX UNSUITABLE MATERIAL
- XXXXXX EXISTING PAVEMENT REMOVAL
- XXXXXX PGE SUBGRADE
- XXXXXX PGE, SPECIAL