


FINAL SURVEY SURVEYED BY DATE
 PLOTTED BY DATE
 NOTE BOOK NO. AREAS CHECKED
 AREAS CHECKED

ORIGINAL SURVEY SURVEYED BY DATE
 PLOTTED BY DATE
 NOTE BOOK NO. AREAS CHECKED
 AREAS CHECKED

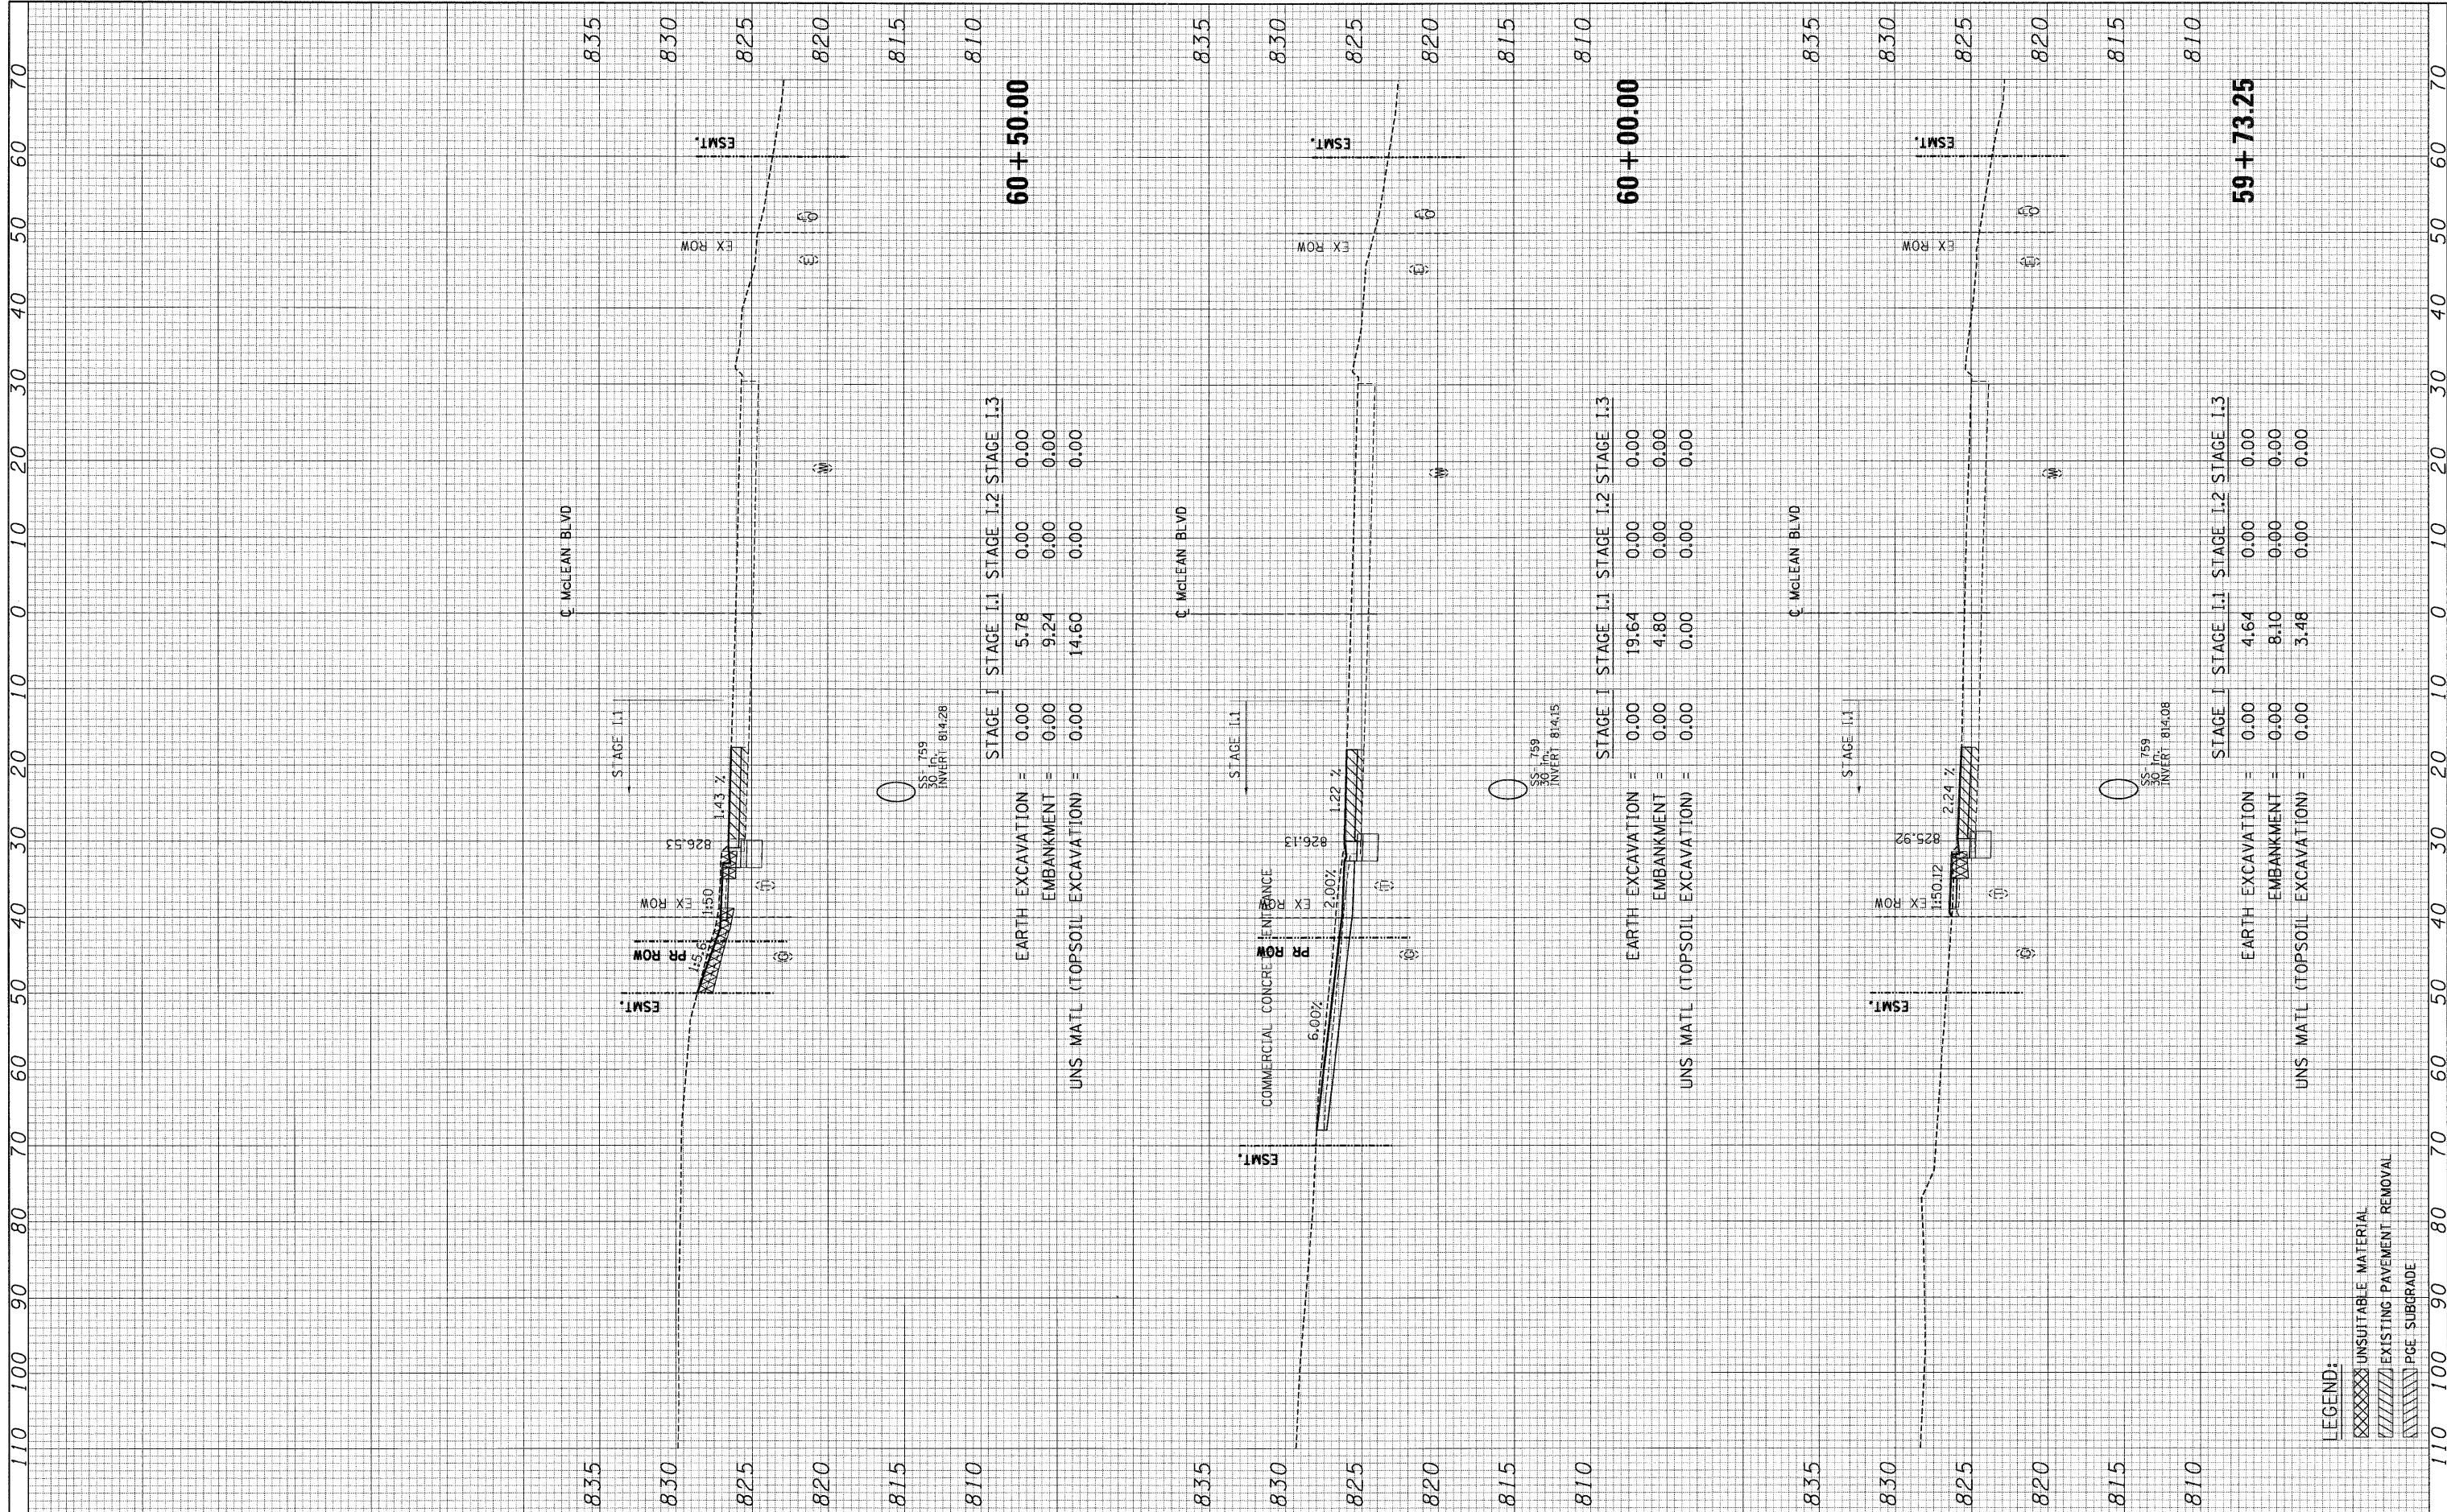

SS: 759
30 IN.
INVERT 814.28

STAGE I	STAGE I.1	STAGE I.2	STAGE I.3
EARTH EXCAVATION =	0.00	5.78	0.00
EMBANKMENT =	0.00	9.24	0.00
UNSMATL (TOPSOIL EXCAVATION) =	0.00	14.60	0.00

60 + 50.00

SS: 759
30 IN.
INVERT 814.15

STAGE I	STAGE I.1	STAGE I.2	STAGE I.3
EARTH EXCAVATION =	0.00	19.64	0.00
EMBANKMENT =	0.00	4.80	0.00
UNSMATL (TOPSOIL EXCAVATION) =	0.00	0.00	0.00

60 + 00.00

SS: 759
30 IN.
INVERT 814.08

STAGE I	STAGE I.1	STAGE I.2	STAGE I.3
EARTH EXCAVATION =	0.00	4.64	0.00
EMBANKMENT =	0.00	8.10	0.00
UNSMATL (TOPSOIL EXCAVATION) =	0.00	3.48	0.00

59 + 73.25

LEGEND:
 UNSUITABLE MATERIAL
 EXISTING PAVEMENT REMOVAL
 PGE SUBGRADE