


FINAL SURVEY PLOTTED BY DATE
 SURVEY PLOTTED BY DATE
 NOTE BOOK NO. AREAS CHECKED

ORIGINAL SURVEY PLOTTED BY DATE
 SURVEY PLOTTED BY DATE
 NOTE BOOK NO. AREAS CHECKED

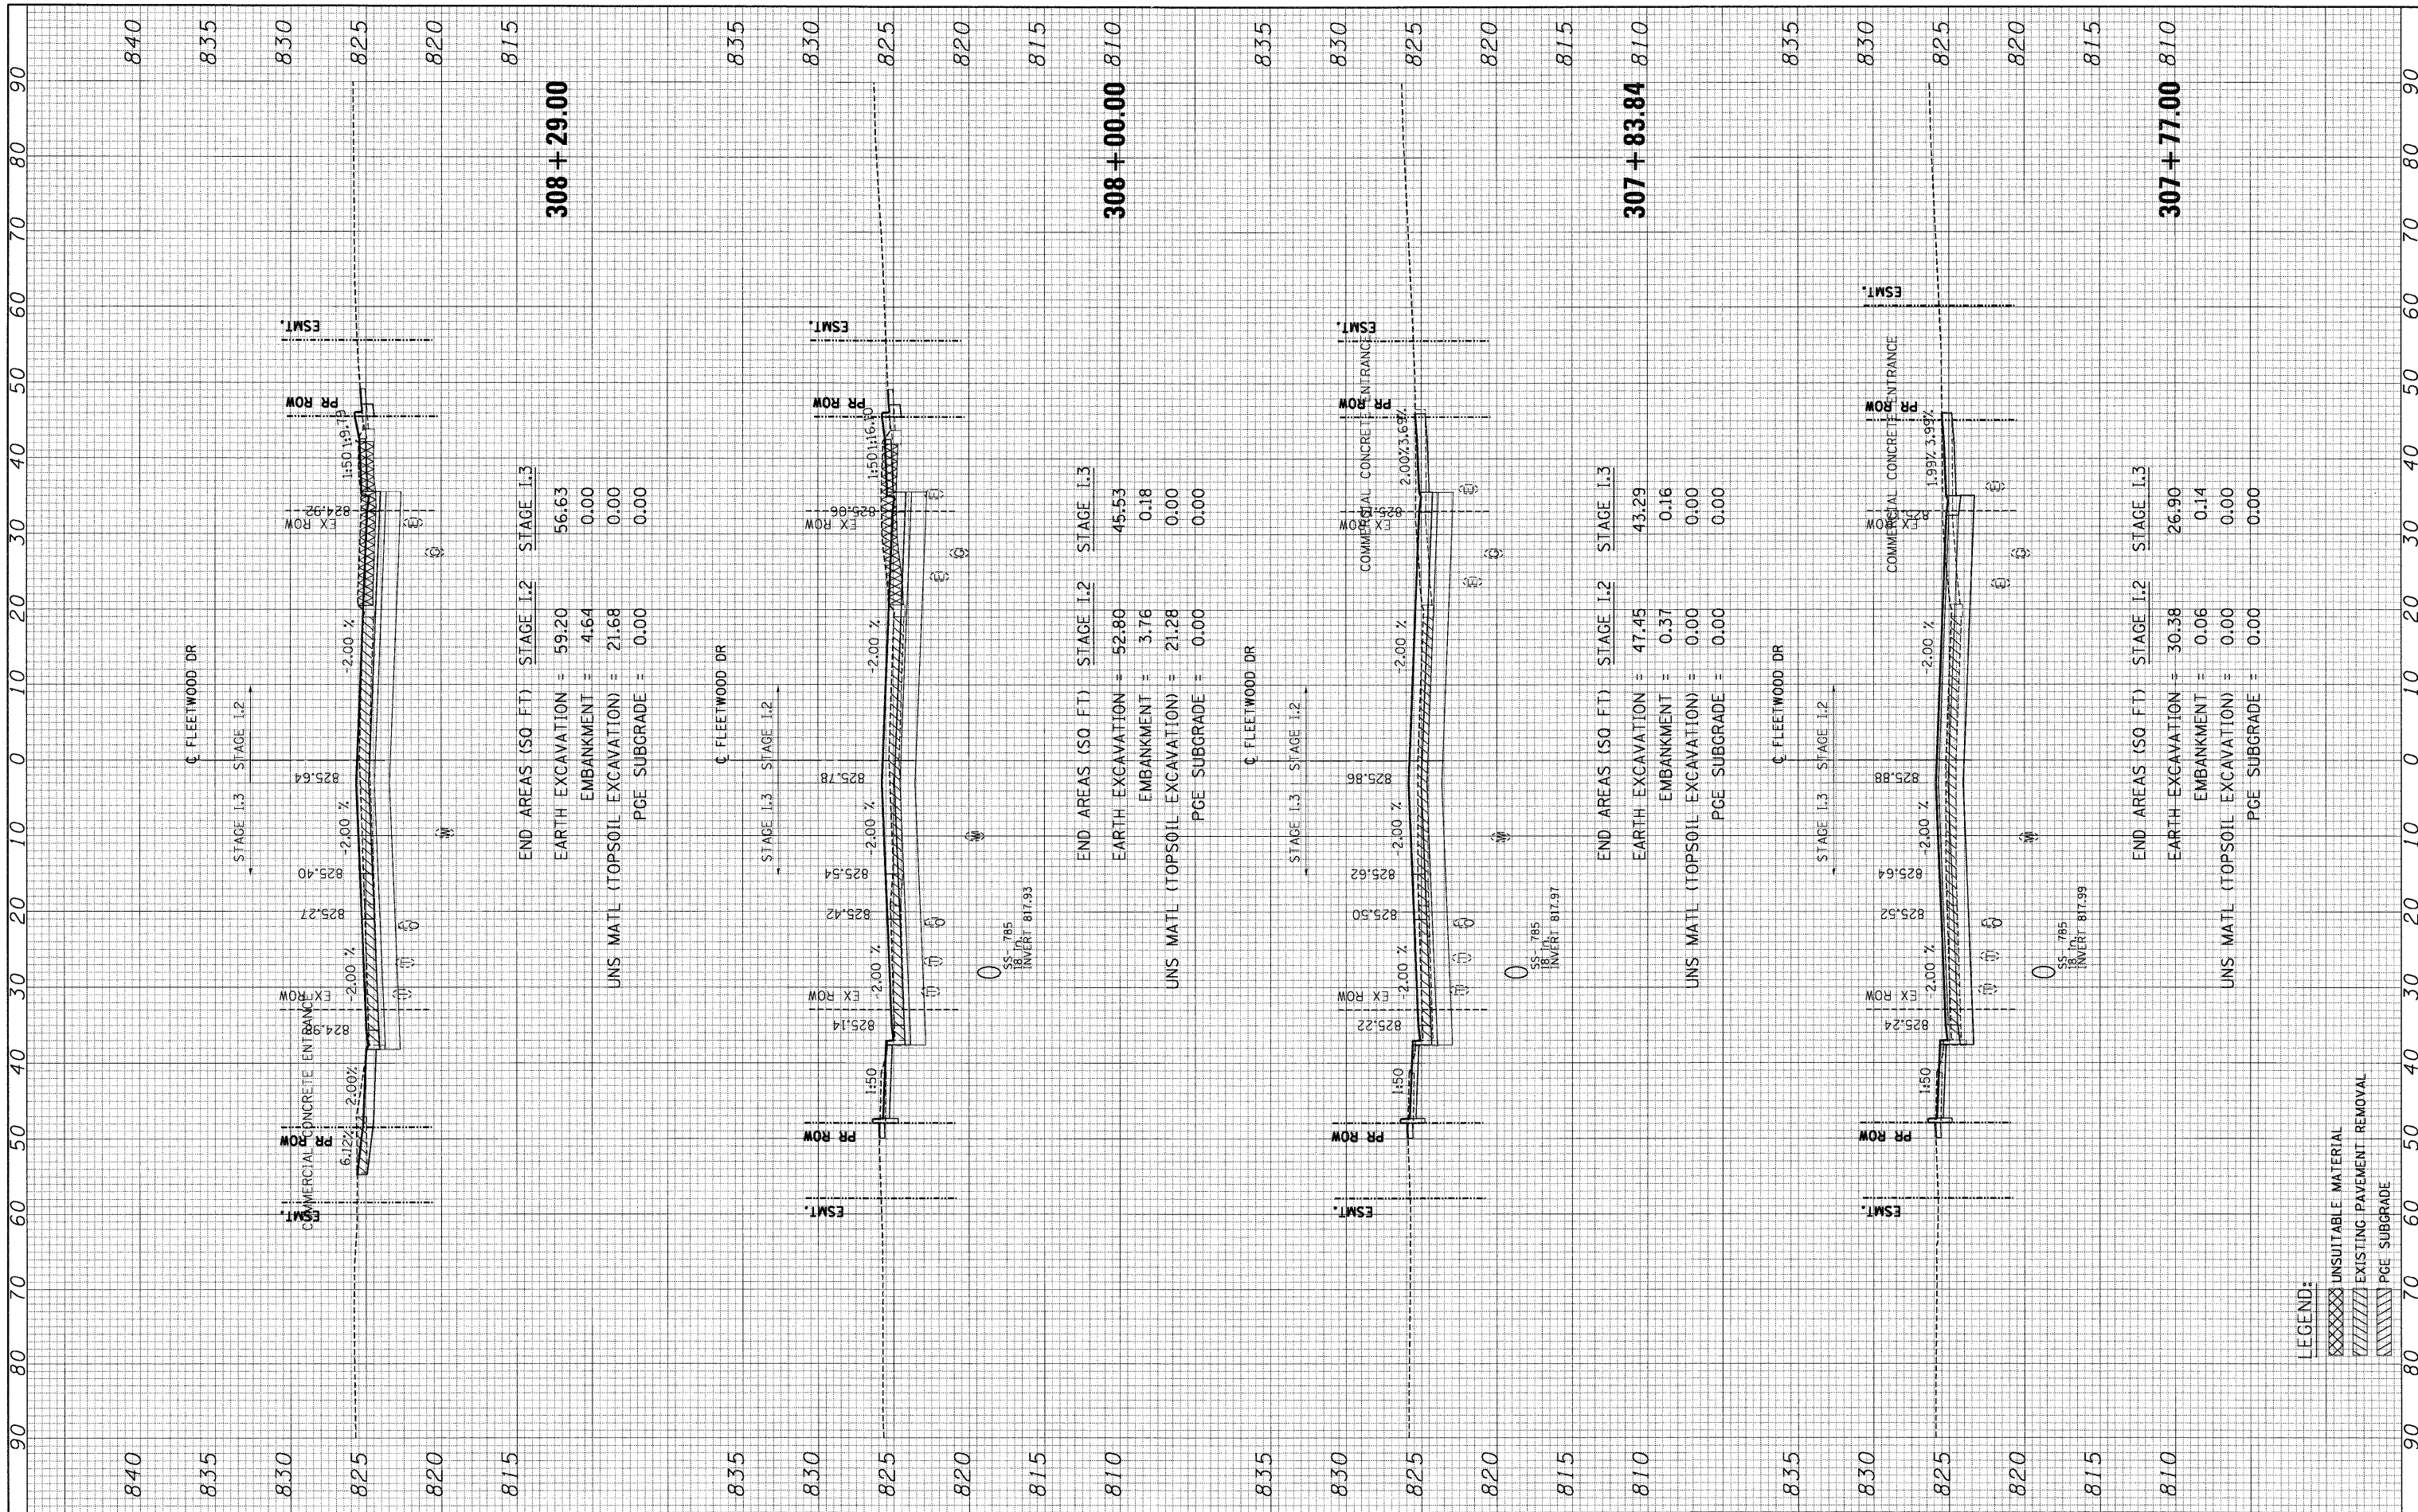

308 + 29.00

END AREAS (SQ FT) STAGE I.2 STAGE I.3
 EARTH EXCAVATION = 59.20 56.63
 EMBANKMENT = 4.64 0.00
 UNS MATL (TOPSOIL EXCAVATION) = 21.68 0.00
 PGE SUBGRADE = 0.00 0.00

308 + 00.00 81.0

END AREAS (SQ FT) STAGE I.2 STAGE I.3
 EARTH EXCAVATION = 52.80 45.53
 EMBANKMENT = 3.76 0.18
 UNS MATL (TOPSOIL EXCAVATION) = 21.28 0.00
 PGE SUBGRADE = 0.00 0.00

307 + 83.84 81.0

END AREAS (SQ FT) STAGE I.2 STAGE I.3
 EARTH EXCAVATION = 47.45 43.29
 EMBANKMENT = 0.37 0.16
 UNS MATL (TOPSOIL EXCAVATION) = 0.00 0.00
 PGE SUBGRADE = 0.00 0.00

307 + 77.00 81.0

END AREAS (SQ FT) STAGE I.2 STAGE I.3
 EARTH EXCAVATION = 30.38 26.90
 EMBANKMENT = 0.06 0.14
 UNS MATL (TOPSOIL EXCAVATION) = 0.00 0.00
 PGE SUBGRADE = 0.00 0.00