


FINAL SURVEY BY DATE
 SURVEYED BY
 TEMPLATE NO.
 NOTE BOOK NO.
 AREAS CHECKED

ORIGINAL SURVEY BY DATE
 SURVEYED BY
 TEMPLATE NO.
 NOTE BOOK NO.
 AREAS CHECKED

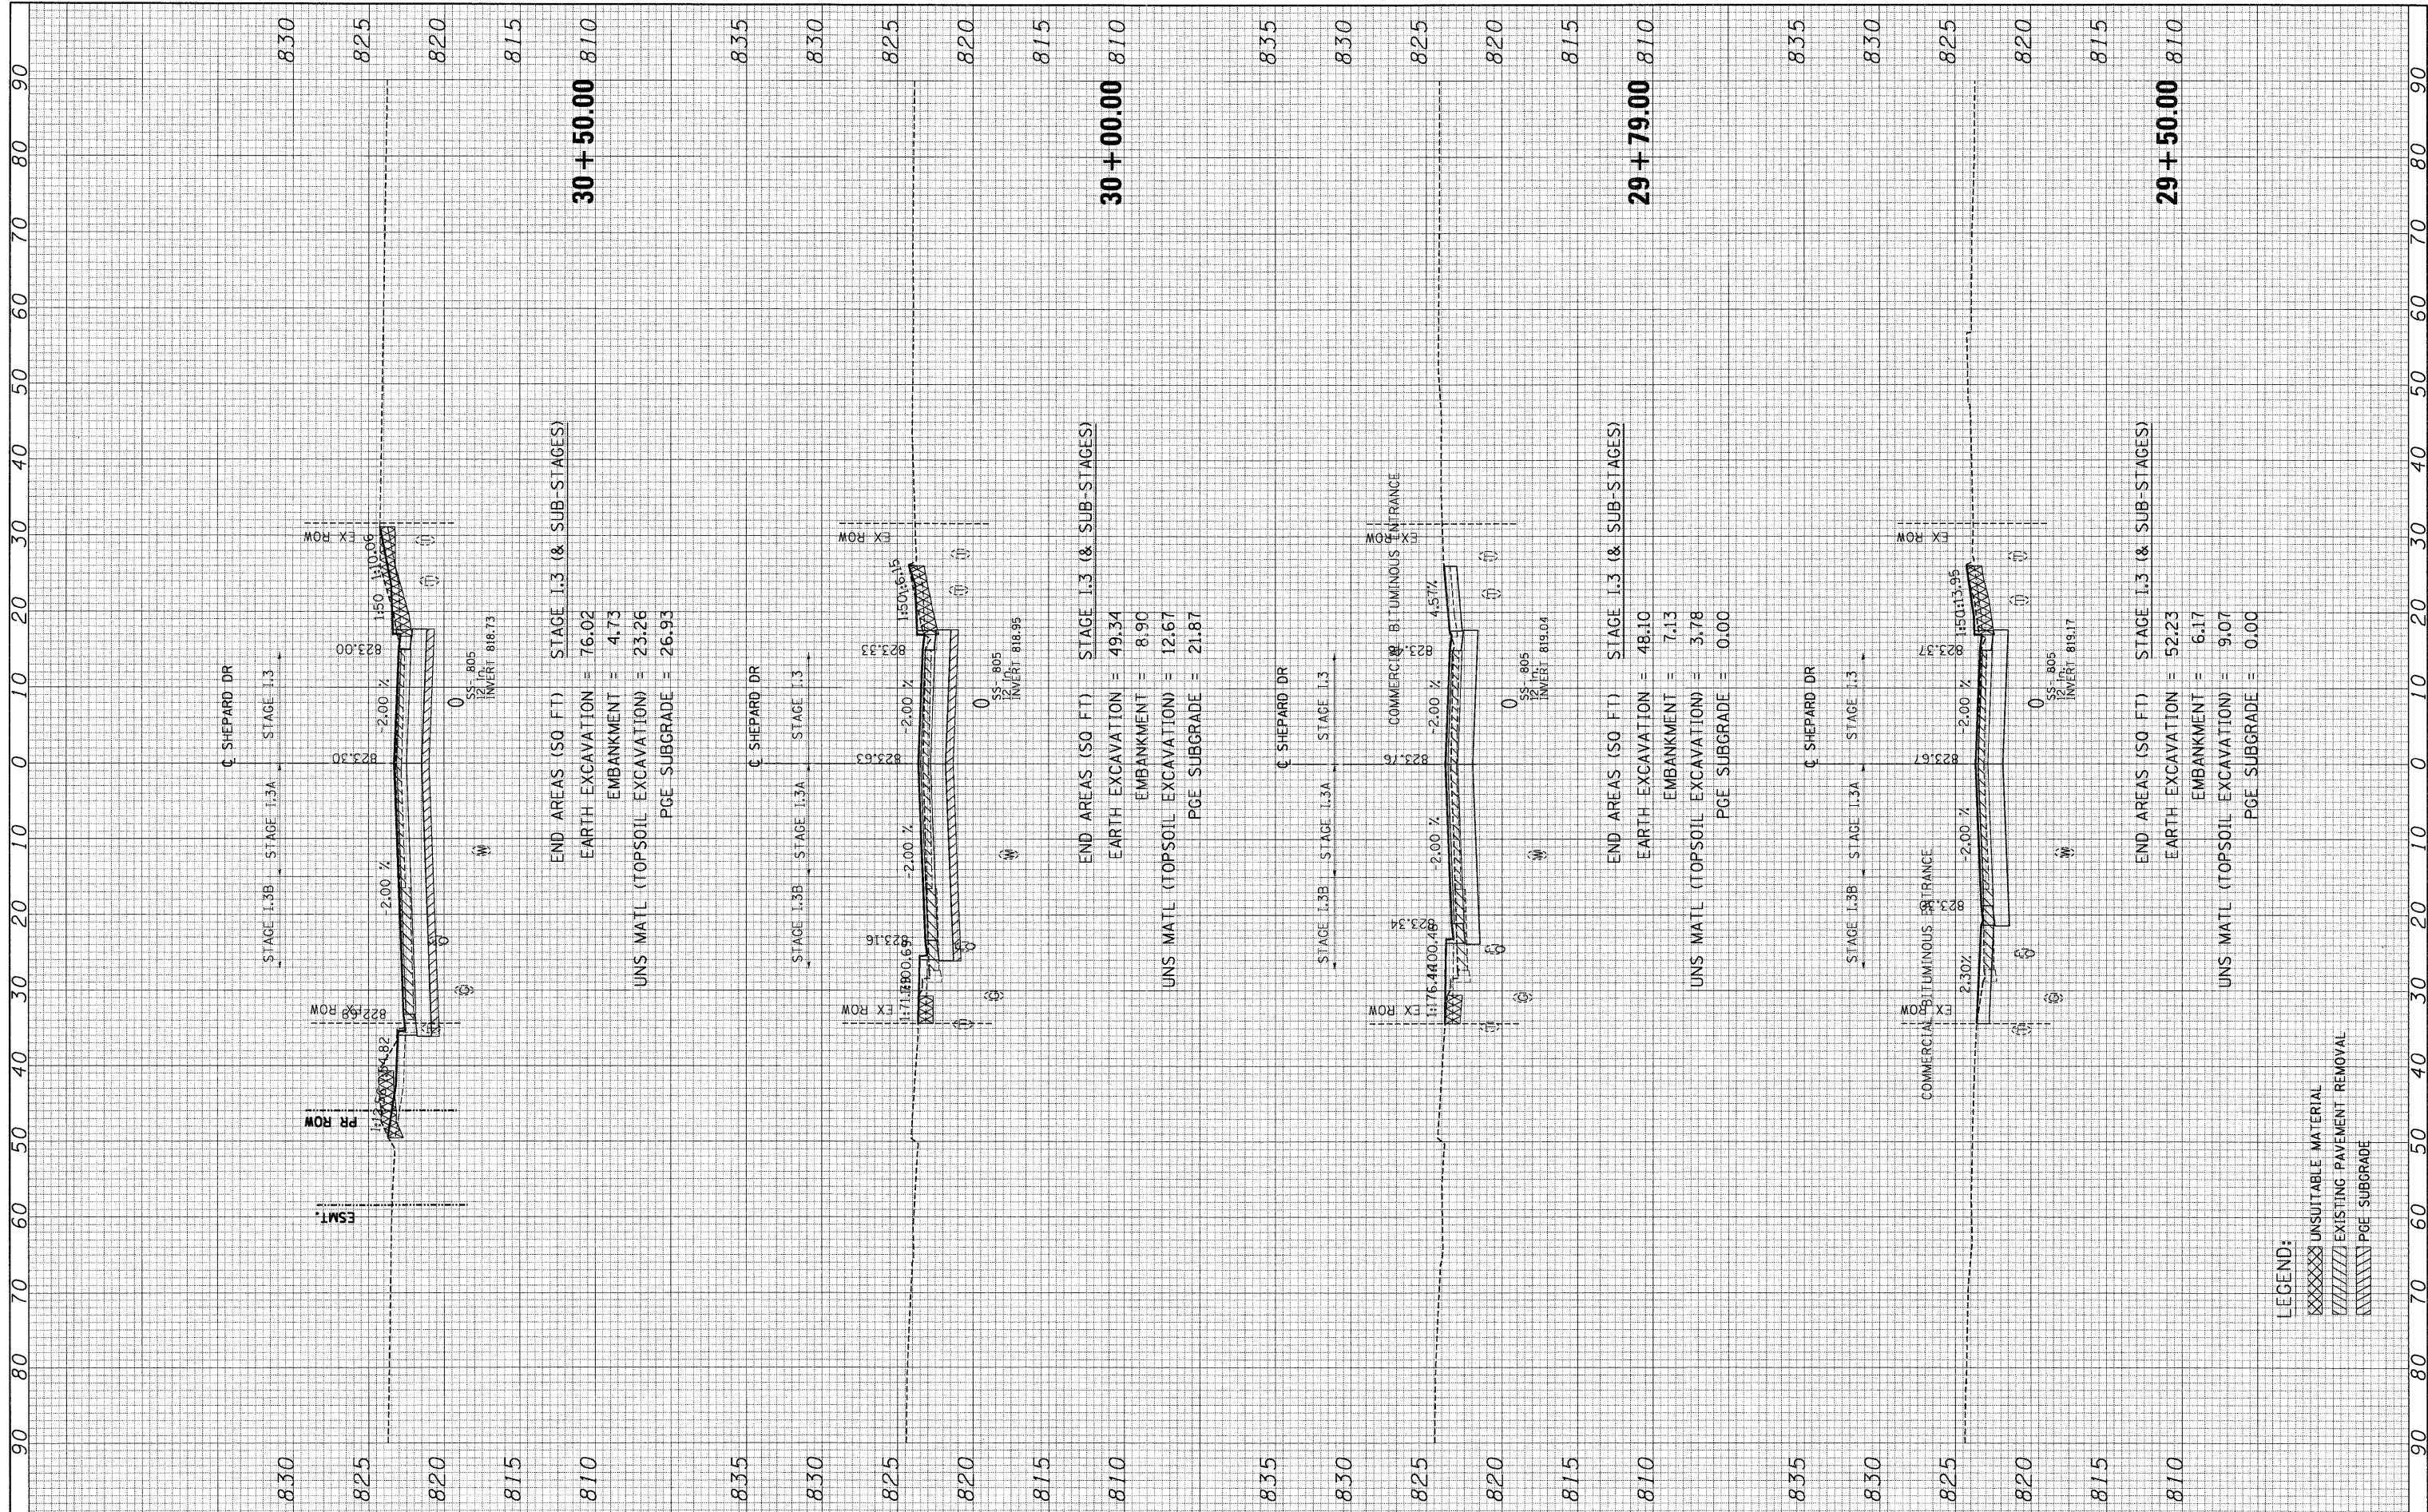

END AREAS (SQ FT) STAGE I.3 (& SUB-STAGES)
 EARTH EXCAVATION = 76.02
 EMBANKMENT = 4.73
 UNS MATL (TOPSOIL EXCAVATION) = 23.26
 PGE SUBGRADE = 26.93

END AREAS (SQ FT) STAGE I.3 (& SUB-STAGES)
 EARTH EXCAVATION = 49.34
 EMBANKMENT = 8.90
 UNS MATL (TOPSOIL EXCAVATION) = 12.67
 PGE SUBGRADE = 21.87

END AREAS (SQ FT) STAGE I.3 (& SUB-STAGES)
 EARTH EXCAVATION = 48.10
 EMBANKMENT = 7.13
 UNS MATL (TOPSOIL EXCAVATION) = 3.78
 PGE SUBGRADE = 0.00

END AREAS (SQ FT) STAGE I.3 (& SUB-STAGES)
 EARTH EXCAVATION = 52.23
 EMBANKMENT = 6.17
 UNS MATL (TOPSOIL EXCAVATION) = 9.07
 PGE SUBGRADE = 0.00

LEGEND:
 [Symbol] UNSUITABLE MATERIAL
 [Symbol] EXISTING PAVEMENT REMOVAL
 [Symbol] PGE SUBGRADE