


F.A.U. RTE.	SECTION	COUNTY	TOTAL SHEETS	SHEET NO.
0085 00-00246-02-FP	MCHENRY	ILLINOIS	292	041
STA. TO STA.		FED. AID PROJECT		
FED. ROAD DIST. NO. 1		CONTRACT NO: 63522		

EXISTING PLAN

PROPOSED PLAN

**REMOVAL LEGEND**

- PAVEMENT REMOVAL
- HOT-MIX ASPHALT SURFACE REMOVAL, VARIABLE DEPTH (SEE NOTE 1 SHEET 037)
- DRIVEWAY PAVEMENT REMOVAL
- SIDEWALK REMOVAL
- LINEAR REMOVALS
- TREE REMOVAL (WITH DIAMETER)

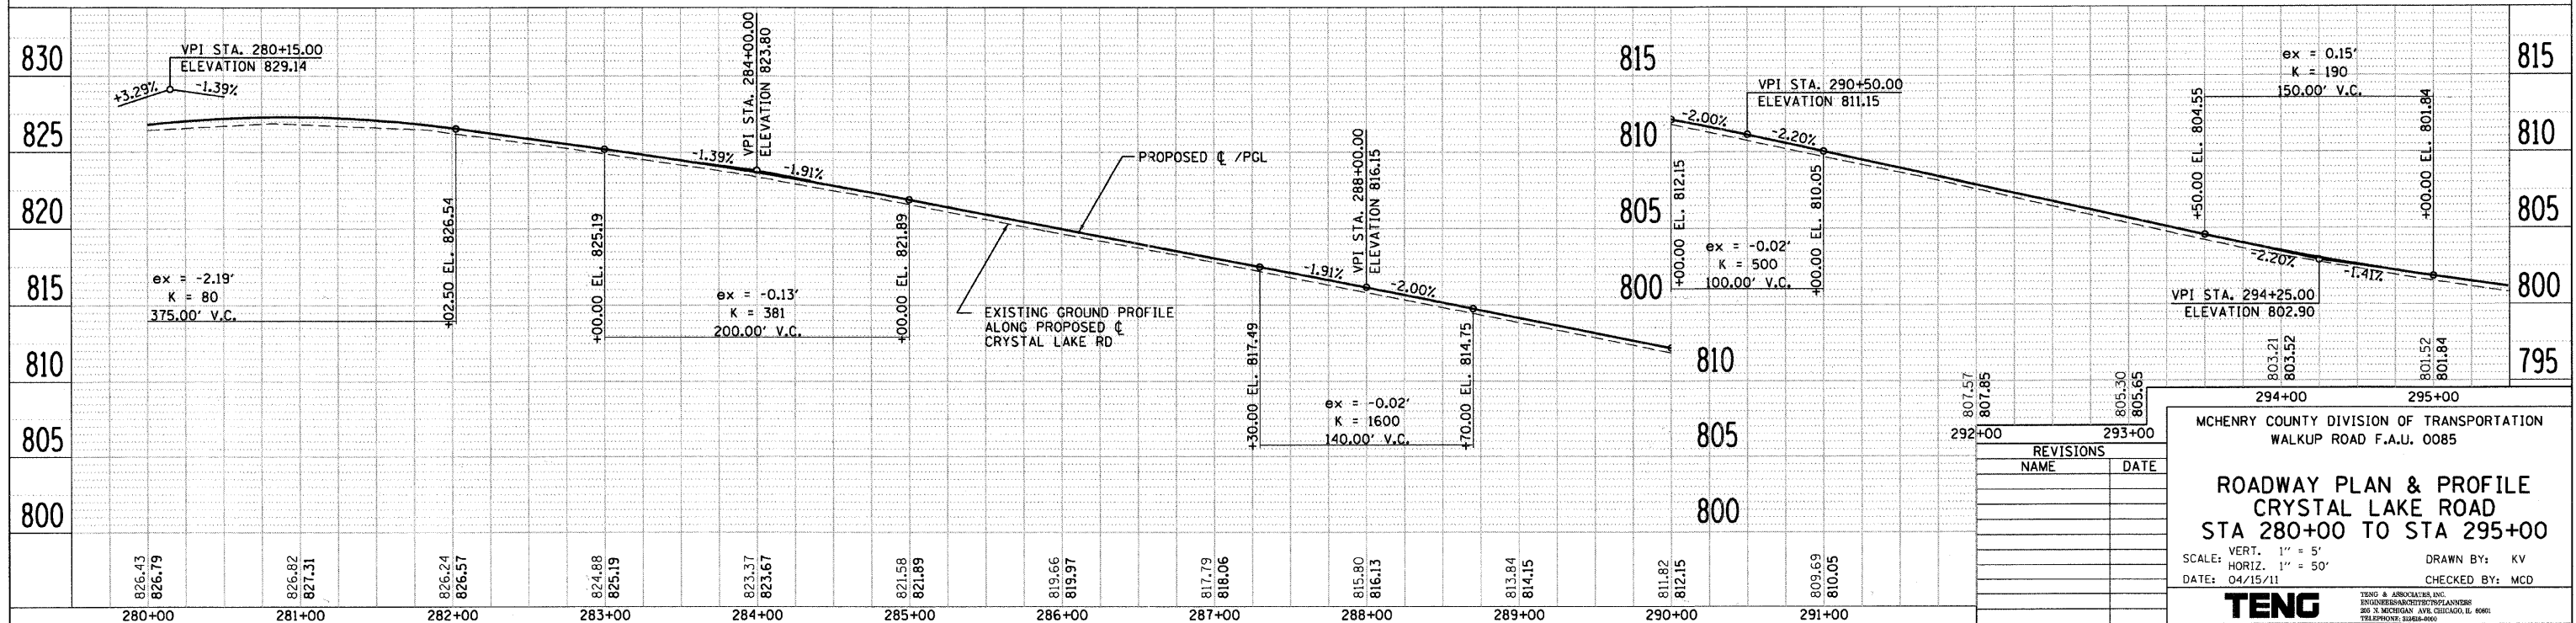

REVISIONS	
NAME	DATE

MCHENRY COUNTY DIVISION OF TRANSPORTATION  
WALKUP ROAD F.A.U. 0085

**ROADWAY PLAN & PROFILE  
CRYSTAL LAKE ROAD  
STA 280+00 TO STA 295+00**

SCALE: VERT. 1" = 5'  
HORIZ. 1" = 50'

DATE: 04/15/11

DRAWN BY: KV  
CHECKED BY: MCD

**TENG**

TENG & ASSOCIATES, INC.  
ENGINEERS ARCHITECTS PLANNERS  
200 N. MICHIGAN AVE. CHICAGO, IL 60601  

PLAN  
REVISIONS  
DATE  
BY  
NOTE BOOK NO.  
ALIGNMENT CHECKED  
PLOTTED  
PAID FILE NAME

PROFILE  
REVISIONS  
DATE  
BY  
NOTE BOOK NO.  
GRADES CHECKED  
PLOTTED  
STRUCTURE NOTATIONS CHECKED

\\AL021A002.DGN, \\P1021A001.DGN, \\P1021A004.DGN, \\R021A001.DGN, \\R021A002.DGN, \\R021A003.DGN, \\R021A004.DGN, \\R021A005.DGN, \\R021A006.DGN, \\R021A007.DGN, \\R021A008.DGN, \\R021A009.DGN, \\R021A010.