
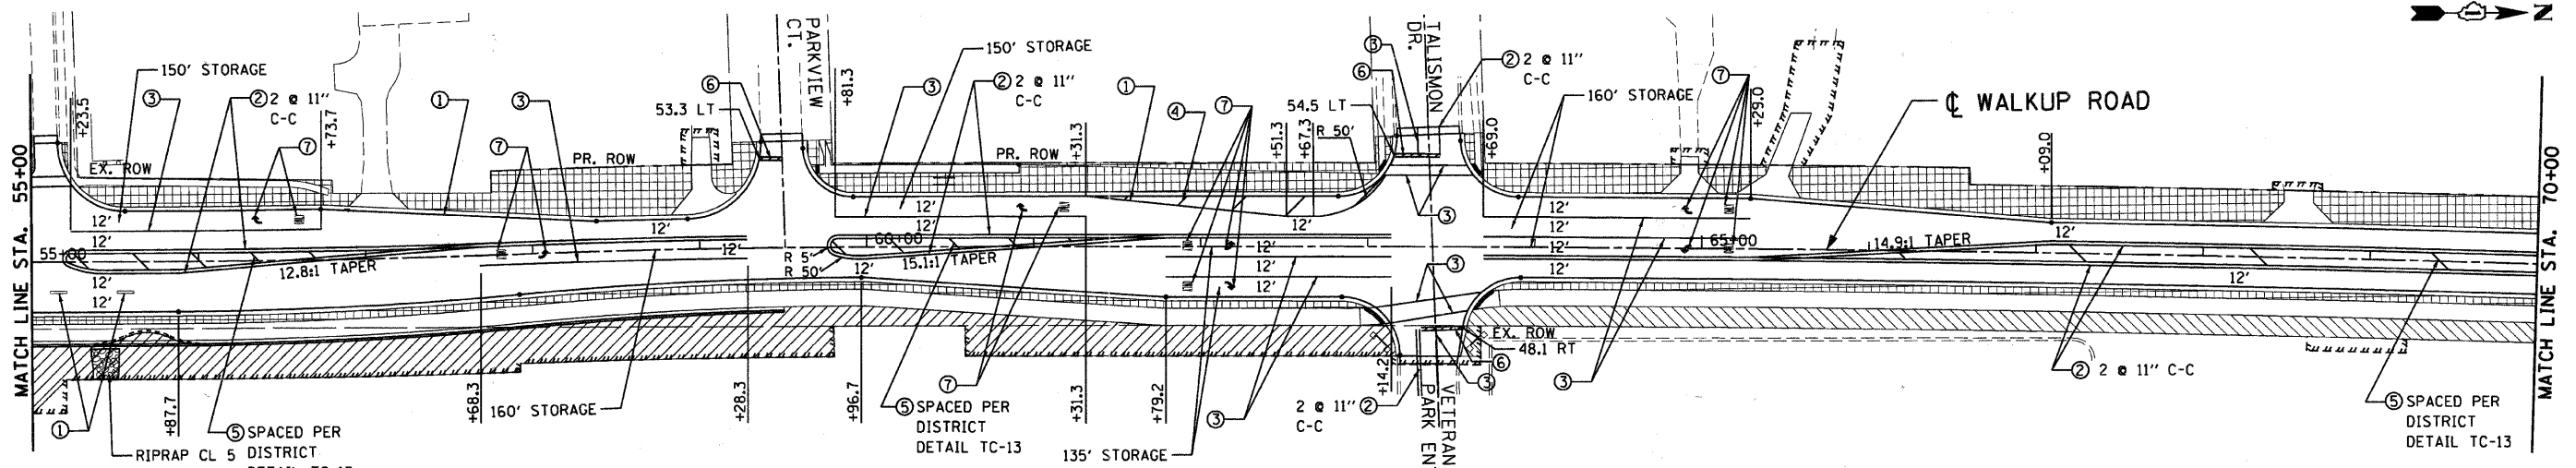


F.A.U. RTE.	SECTION	COUNTY	TOTAL SHEETS	SHEET NO.
0085	00-00246-02-FP	MCHENRY	292	149
STA.		TO STA.		
FED. ROAD DIST. NO. 1		ILLINOIS FED. AID PROJECT		
CONTRACT NO: 63522				

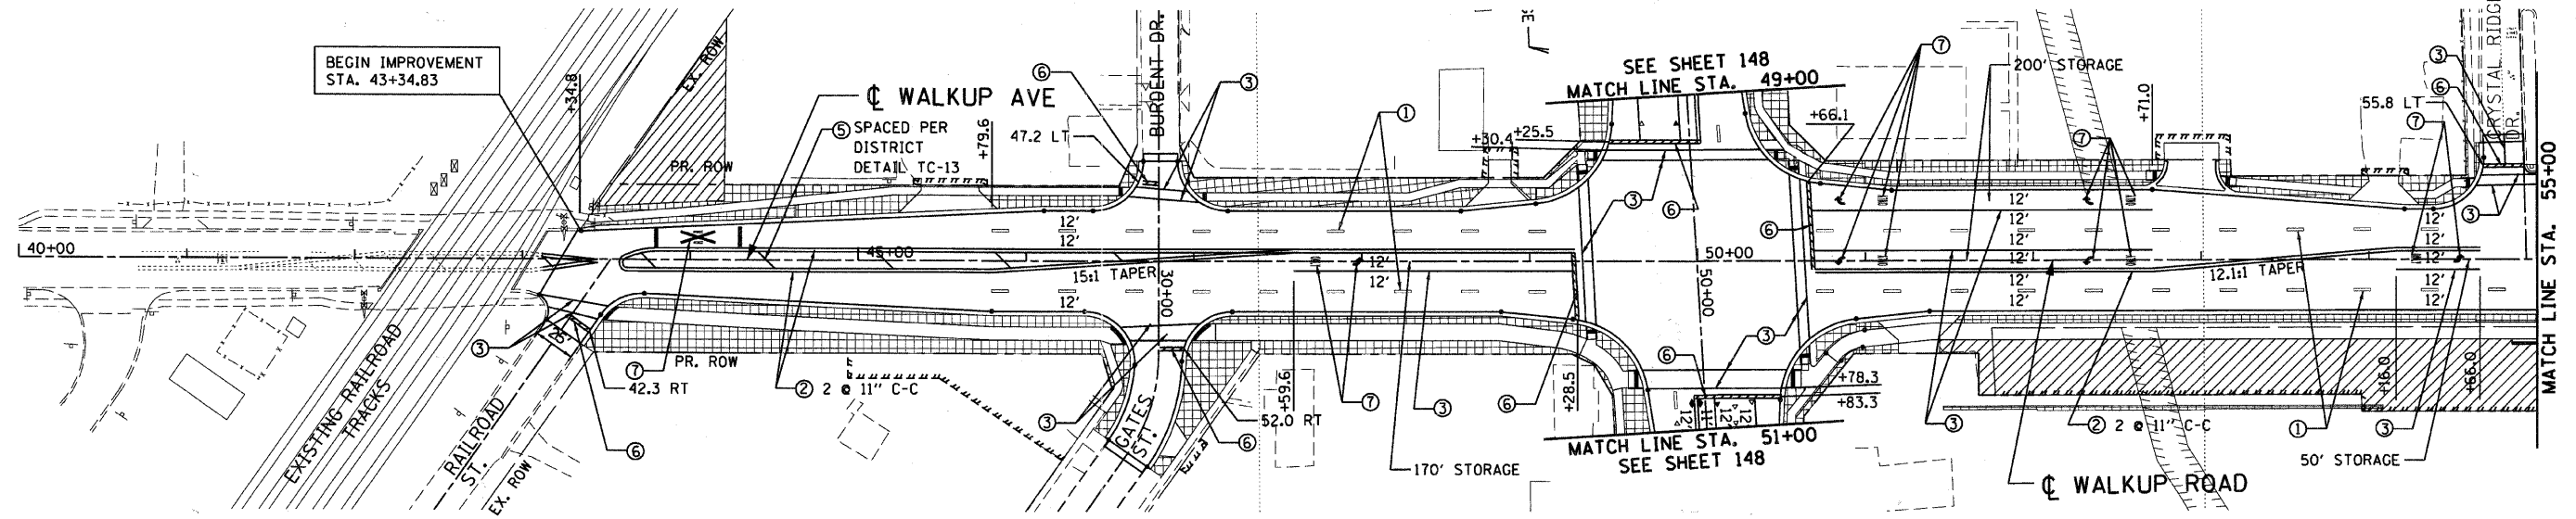

LANDSCAPING LEGEND

- TOPSOIL F & P 4, SEEDING CL 2A
- SODDING SALT TOLERANT & TURF REINF MAT (SEE DETAIL ON SHEET 154)
- TOPSOIL F & P 4
- TOPSOIL F & P 4, SEEDING CL 4A
- TOPSOIL F & P 8, SEEDING CL 4B MODIFIED
- STONE RIPRAP

PAVEMENT MARKING LEGEND

- ① THERM MK LINE 4" (WHITE) ◀ ONE-WAY AMBER MARKER
 - ② THERM MK LINE 4" (YELLOW) ◀ ONE-WAY CRYSTAL MARKER
 - ③ THERM MK LINE 6" (WHITE) (W/O)
 - ④ THERM MK LINE 12" (WHITE) ▶ TWO-WAY AMBER MARKER
 - ⑤ THERM MK LINE 12" (YELLOW)
 - ⑥ THERM MK LINE 24" (WHITE)
 - ⑦ THERM MK L&S
- PAVEMENT MARKING TO FOLLOW IDOT D1 DETAIL TC-13
- EROSION CONTR BLANKET OR HD EROSION CONTR BLANKET FOR ALL SEEDING (SEE DETAIL ON SHEET 154)

REVISIONS	
NAME	DATE

MCHENRY COUNTY DIVISION OF TRANSPORTATION
WALKUP ROAD F.A.U. 0085

PAVT MARKING & LANDSCAPING
WALKUP ROAD
STA 40+00 TO STA 70+00

SCALE: 1" = 50' DRAWN BY: KV
DATE: 06/10/11 CHECKED BY: MCD

TENG TENG & ASSOCIATES, INC.
ENGINEERING ARCHITECTS

