
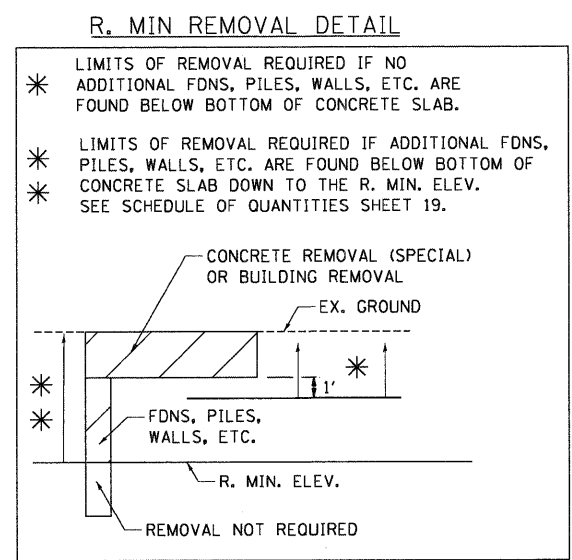




MATCH LINE STA. 1679+50
 SEE SHEET 29

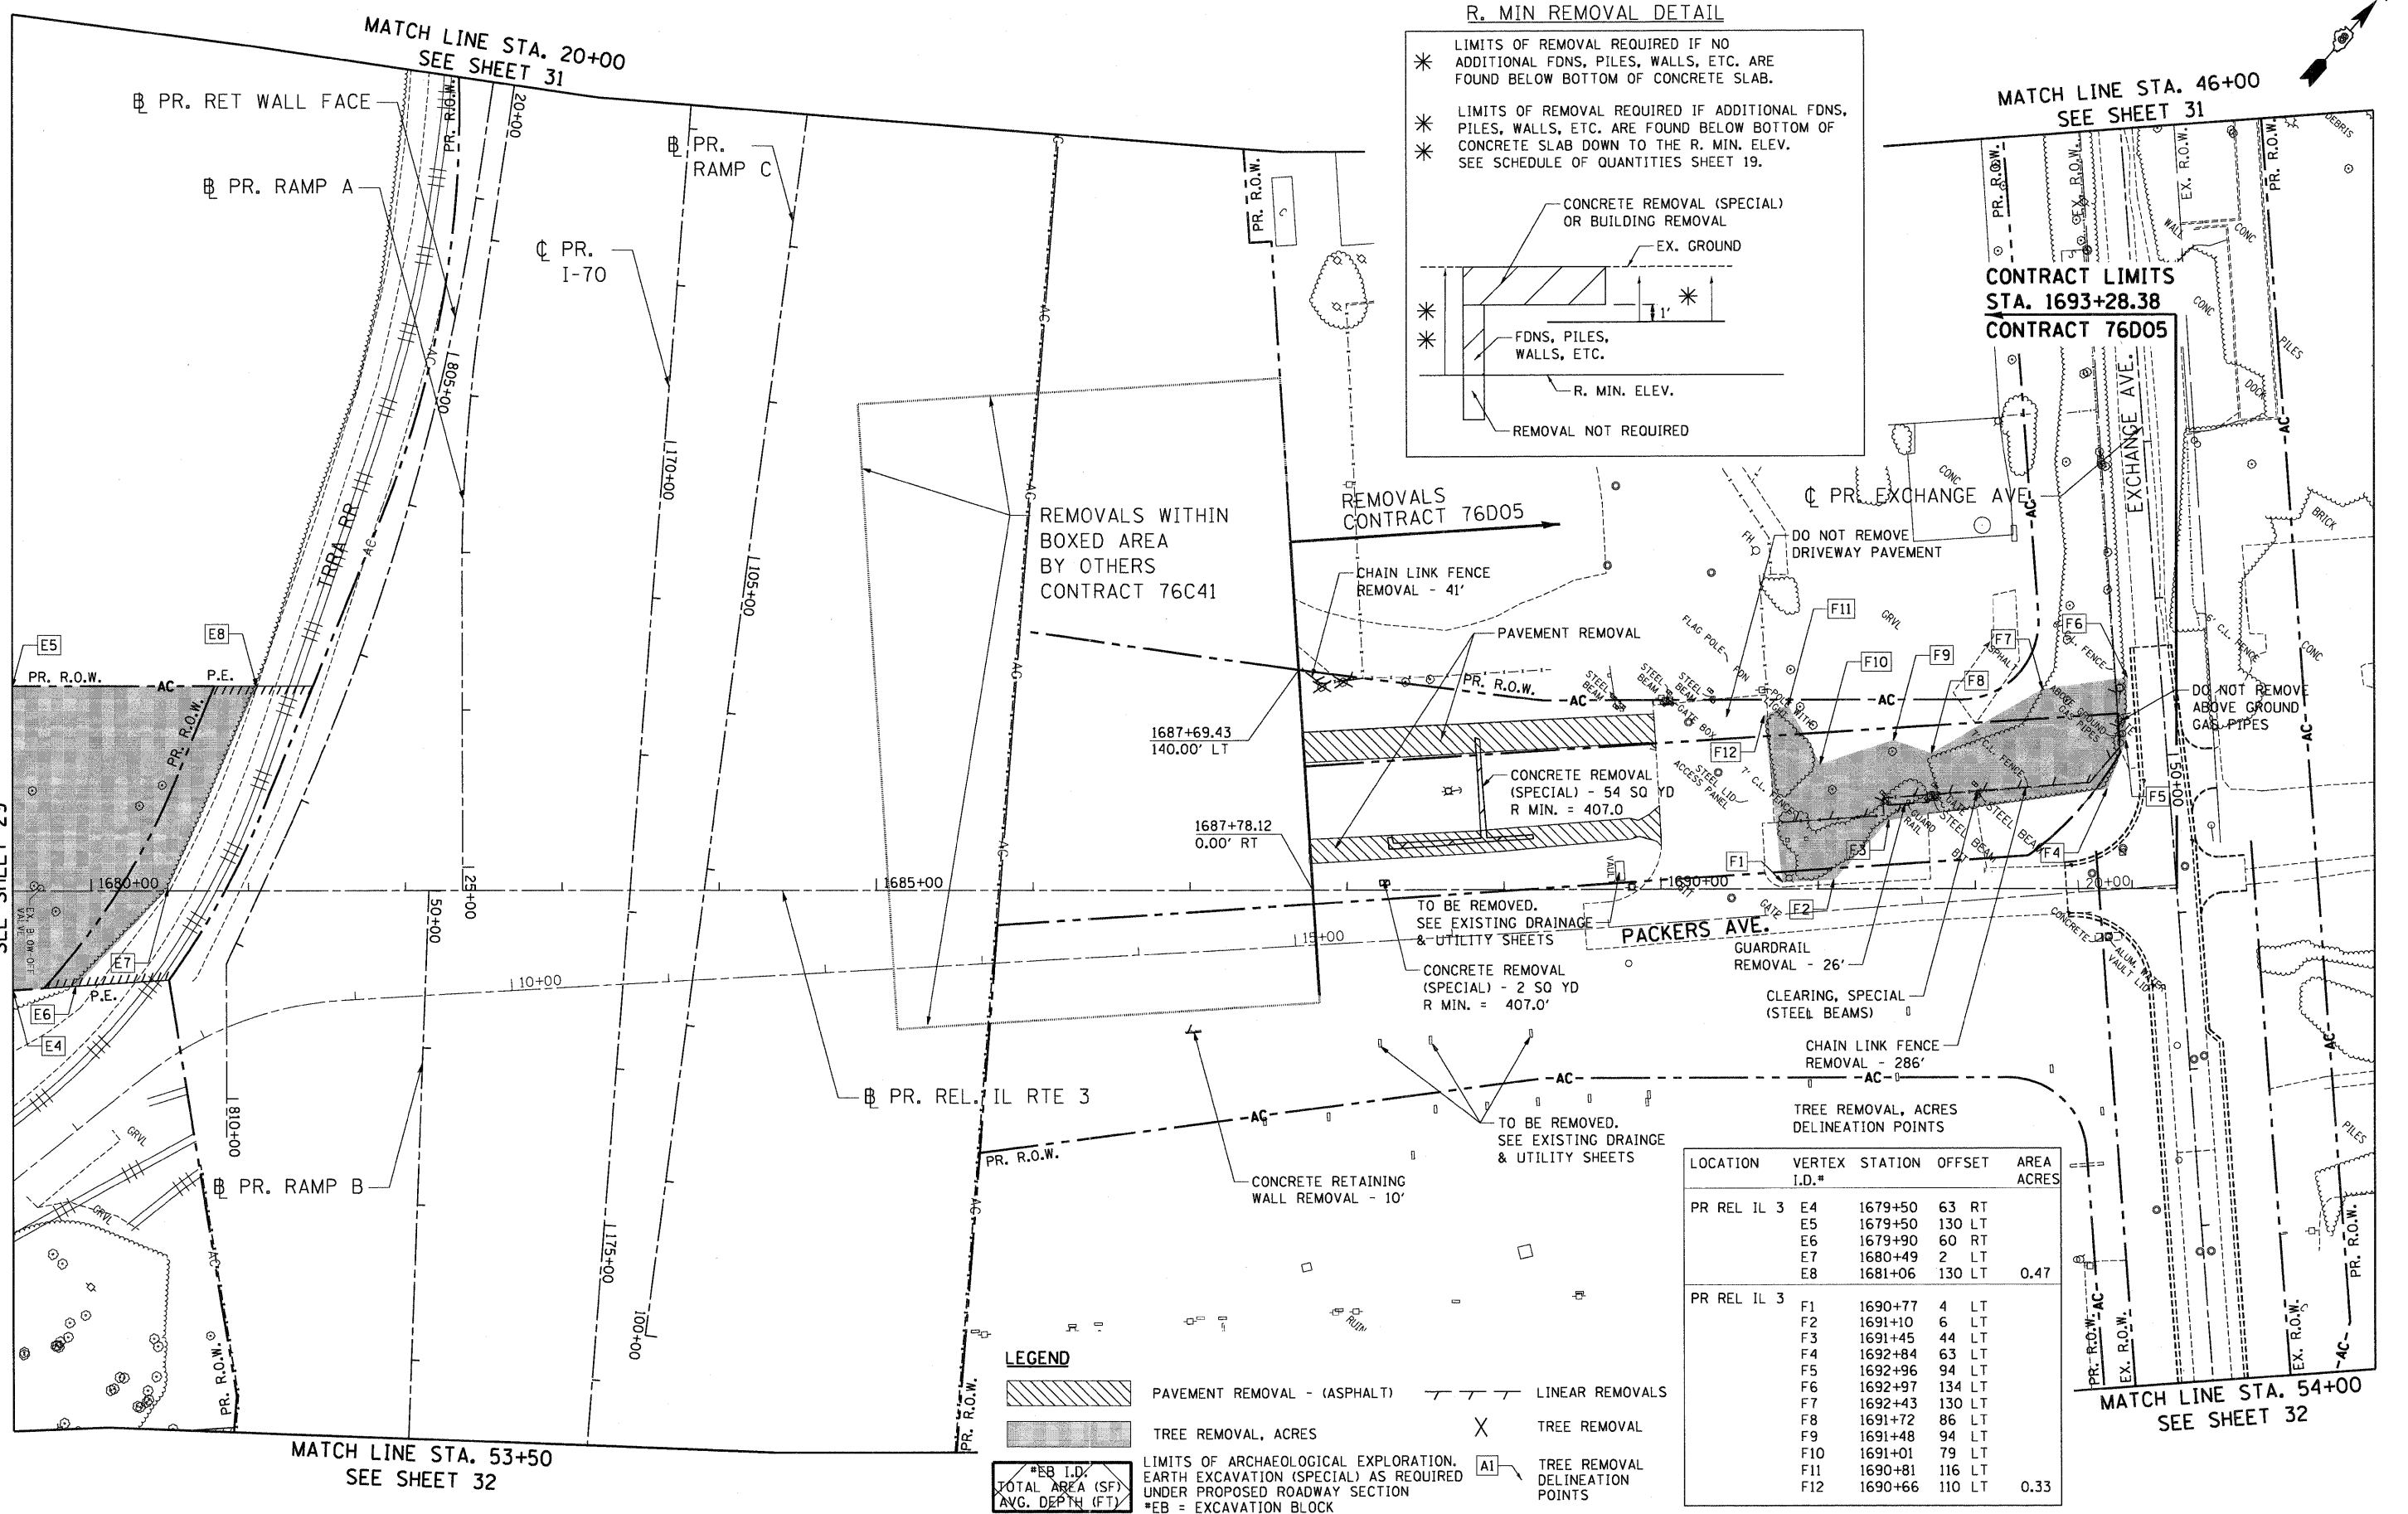

MATCH LINE STA. 46+00
 SEE SHEET 31

CONTRACT LIMITS
STA. 1693+28.38
CONTRACT 76D05

REMOVALS WITHIN
 BOXED AREA
 BY OTHERS
 CONTRACT 76C41

REMOVALS
 CONTRACT 76D05

1687+69.43
 140.00' LT
 1687+78.12
 0.00' RT

TO BE REMOVED.
 SEE EXISTING DRAINAGE
 & UTILITY SHEETS

CONCRETE REMOVAL
 (SPECIAL) - 2 SQ YD
 R MIN. = 407.0'


PACKERS AVE.
 GUARDRAIL
 REMOVAL - 26'

CLEARING, SPECIAL
 (STEEL BEAMS)

CHAIN LINK FENCE
 REMOVAL - 286'

TREE REMOVAL, ACRES
 DELINEATION POINTS

LOCATION	VERTEX I.D.#	STATION	OFFSET	AREA ACRES	
PR REL IL 3	E4	1679+50	63 RT	0.47	
	E5	1679+50	130 LT		
	E6	1679+90	60 RT		
	E7	1680+49	2 LT		
E8	1681+06	130 LT			
PR REL IL 3	F1	1690+77	4 LT		0.33
	F2	1691+10	6 LT		
	F3	1691+45	44 LT		
	F4	1692+84	63 LT		
	F5	1692+96	94 LT		
	F6	1692+97	134 LT		
	F7	1692+43	130 LT		
	F8	1691+72	86 LT		
	F9	1691+48	94 LT		
	F10	1691+01	79 LT		
	F11	1690+81	116 LT		
	F12	1690+66	110 LT		

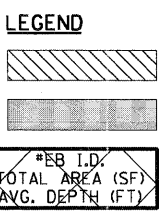

FILE NAME =
 #FILE#

USER NAME = #USER#
 DESIGNED - JB
 DRAWN - JB
 CHECKED - ACL
 PLOT SCALE = #SCALE#
 PLOT DATE = #DATE#

REVISED -
 REVISED -
 REVISED -
 REVISED -
 DATE - 05/13/11
 REVISED -

STATE OF ILLINOIS
DEPARTMENT OF TRANSPORTATION
 RELOCATED ILLINOIS ROUTE 3

PROPOSED RELOCATED ILLINOIS ROUTE 3
EXISTING PLAN & REMOVALS
STA. 1679 + 50 TO STA. 1693 + 28.38
 SCALE: 1"=50'
 SHEET NO. 2 OF 4 SHEETS STA. TO STA.

F.A.P. RTE.	SECTION	COUNTY	TOTAL SHEETS	SHEET NO.
998	82-2-1HVB-1	ST. CLAIR	345	30

CONTRACT NO. 76D05
 FED. ROAD DIST. NO. [ILLINOIS] FED. AID PROJECT