
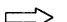
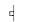



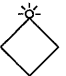
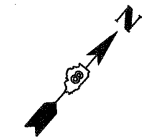



MAINTENANCE OF TRAFFIC LEGEND

-  WORK ZONE
-  TRAFFIC FLOW
-  EXISTING SIGN
-  FLAGGERS
-  PROPOSED SIGN
-  DRUMS
-  TRAFFIC CONTROL SIGN W/ TYPE B MONODIRECTIONAL FLASHING LIGHT



MATCH LINE STA. 53+50
SEE SHEET 48

MATCH LINE STA. 54+00
SEE SHEET 48

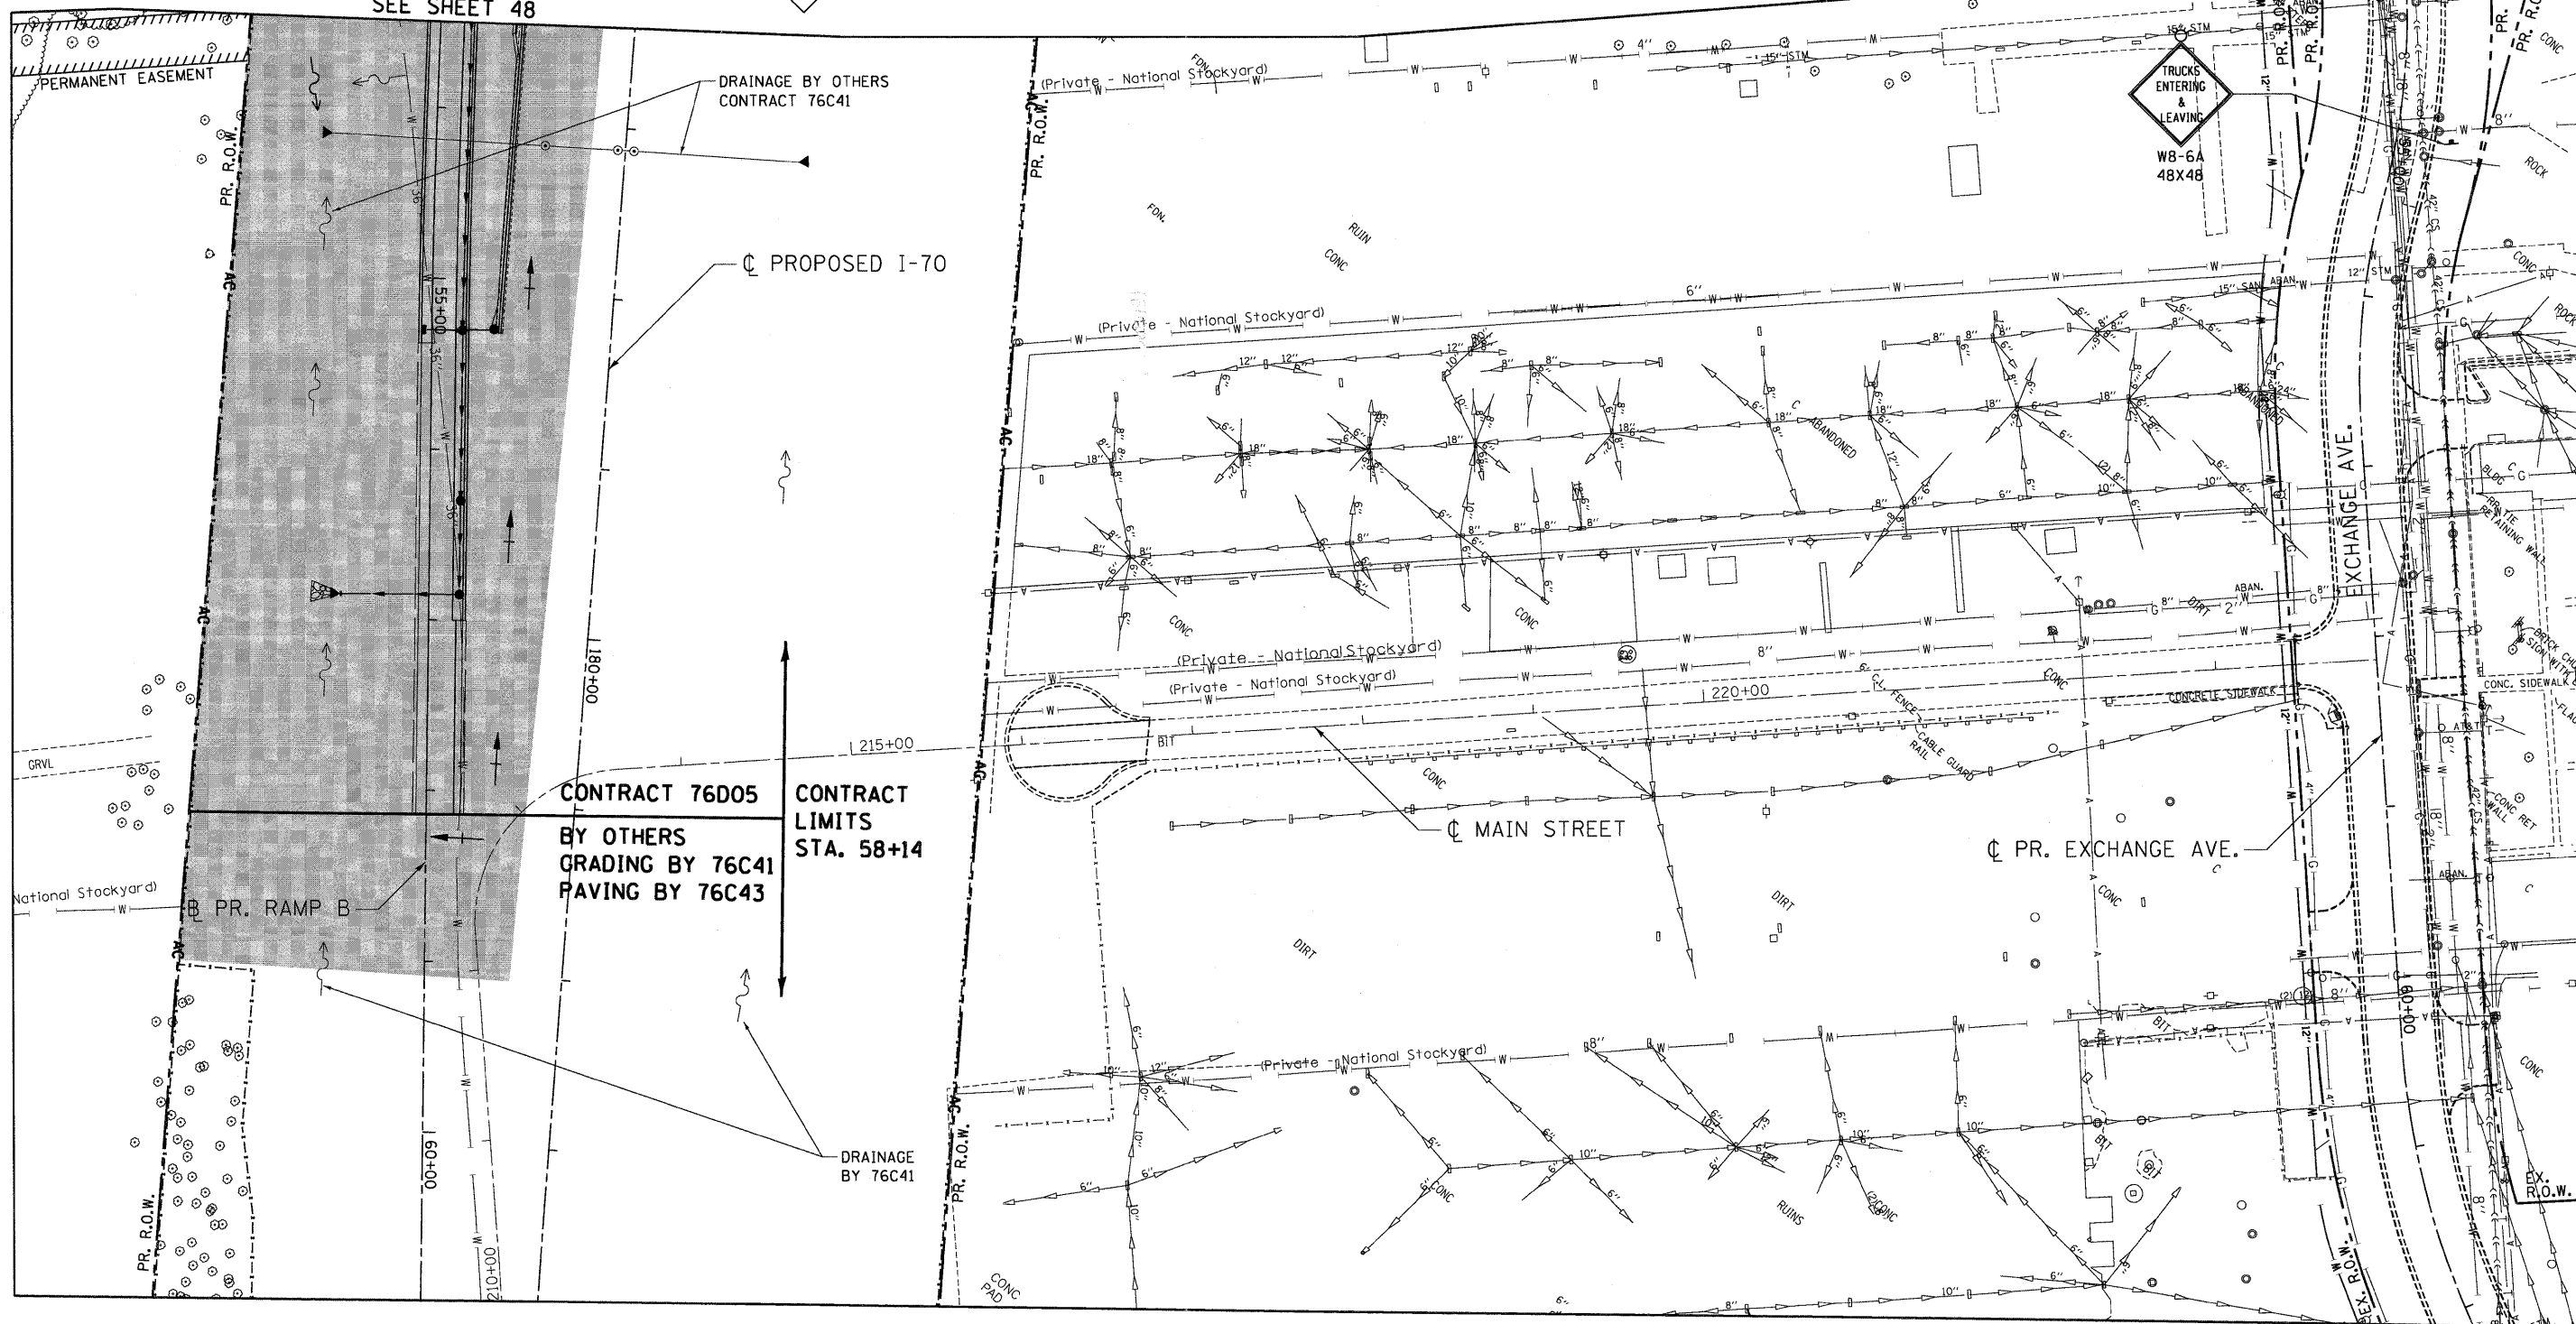

\NORCON-10-MOTIFL.DGN, \NORCON-11-MOTIFL.DGN, \NORCON-12-LEGEND.DGN, \NORCON-13-LAYOUT.DGN, \NORCON-14-MOTIFL.DGN, \NORCON-15-MOTIFL.DGN, \NORCON-16-MOTIFL.DGN, \NORCON-17-MOTIFL.DGN, \NORCON-18-MOTIFL.

FILE NAME =	USER NAME = *USER*	DESIGNED - JB	REVISED -	STATE OF ILLINOIS DEPARTMENT OF TRANSPORTATION RELOCATED ILLINOIS ROUTE 3	PROPOSED RAMP B SUGGESTED STAGING, MAINTENANCE OF TRAFFIC STA. 53+50 TO STA. 61+00		F.A.P. RTE. 998	SECTION 82-2-1HVB-1	COUNTY ST. CLAIR	TOTAL SHEETS 345	SHEET NO. 50	
#FILE#	PLOT SCALE = *SCALE*	DRAWN - JFS	REVISED -		SCALE: 1"=50'	SHEET NO. 5 OF 5 SHEETS	STA. TO STA.	FED. ROAD DIST. NO.	ILLINOIS FED. AID PROJECT	CONTRACT NO. 76D05		
	PLOT DATE = *DATE*	CHECKED - ACL	REVISED -									
		DATE - 05/13/11	REVISED -									

