


DATE: _____
 BY: _____
 SURVEYED _____
 PLOTTED _____
 CHECKED _____
 PLAN NO. _____
 NOTE BOOK NO. _____
 FILE NAME _____

DATE: _____
 BY: _____
 SURVEYED _____
 PLOTTED _____
 CHECKED _____
 PROFILE NO. _____
 NOTE BOOK NO. _____
 FILE NAME _____

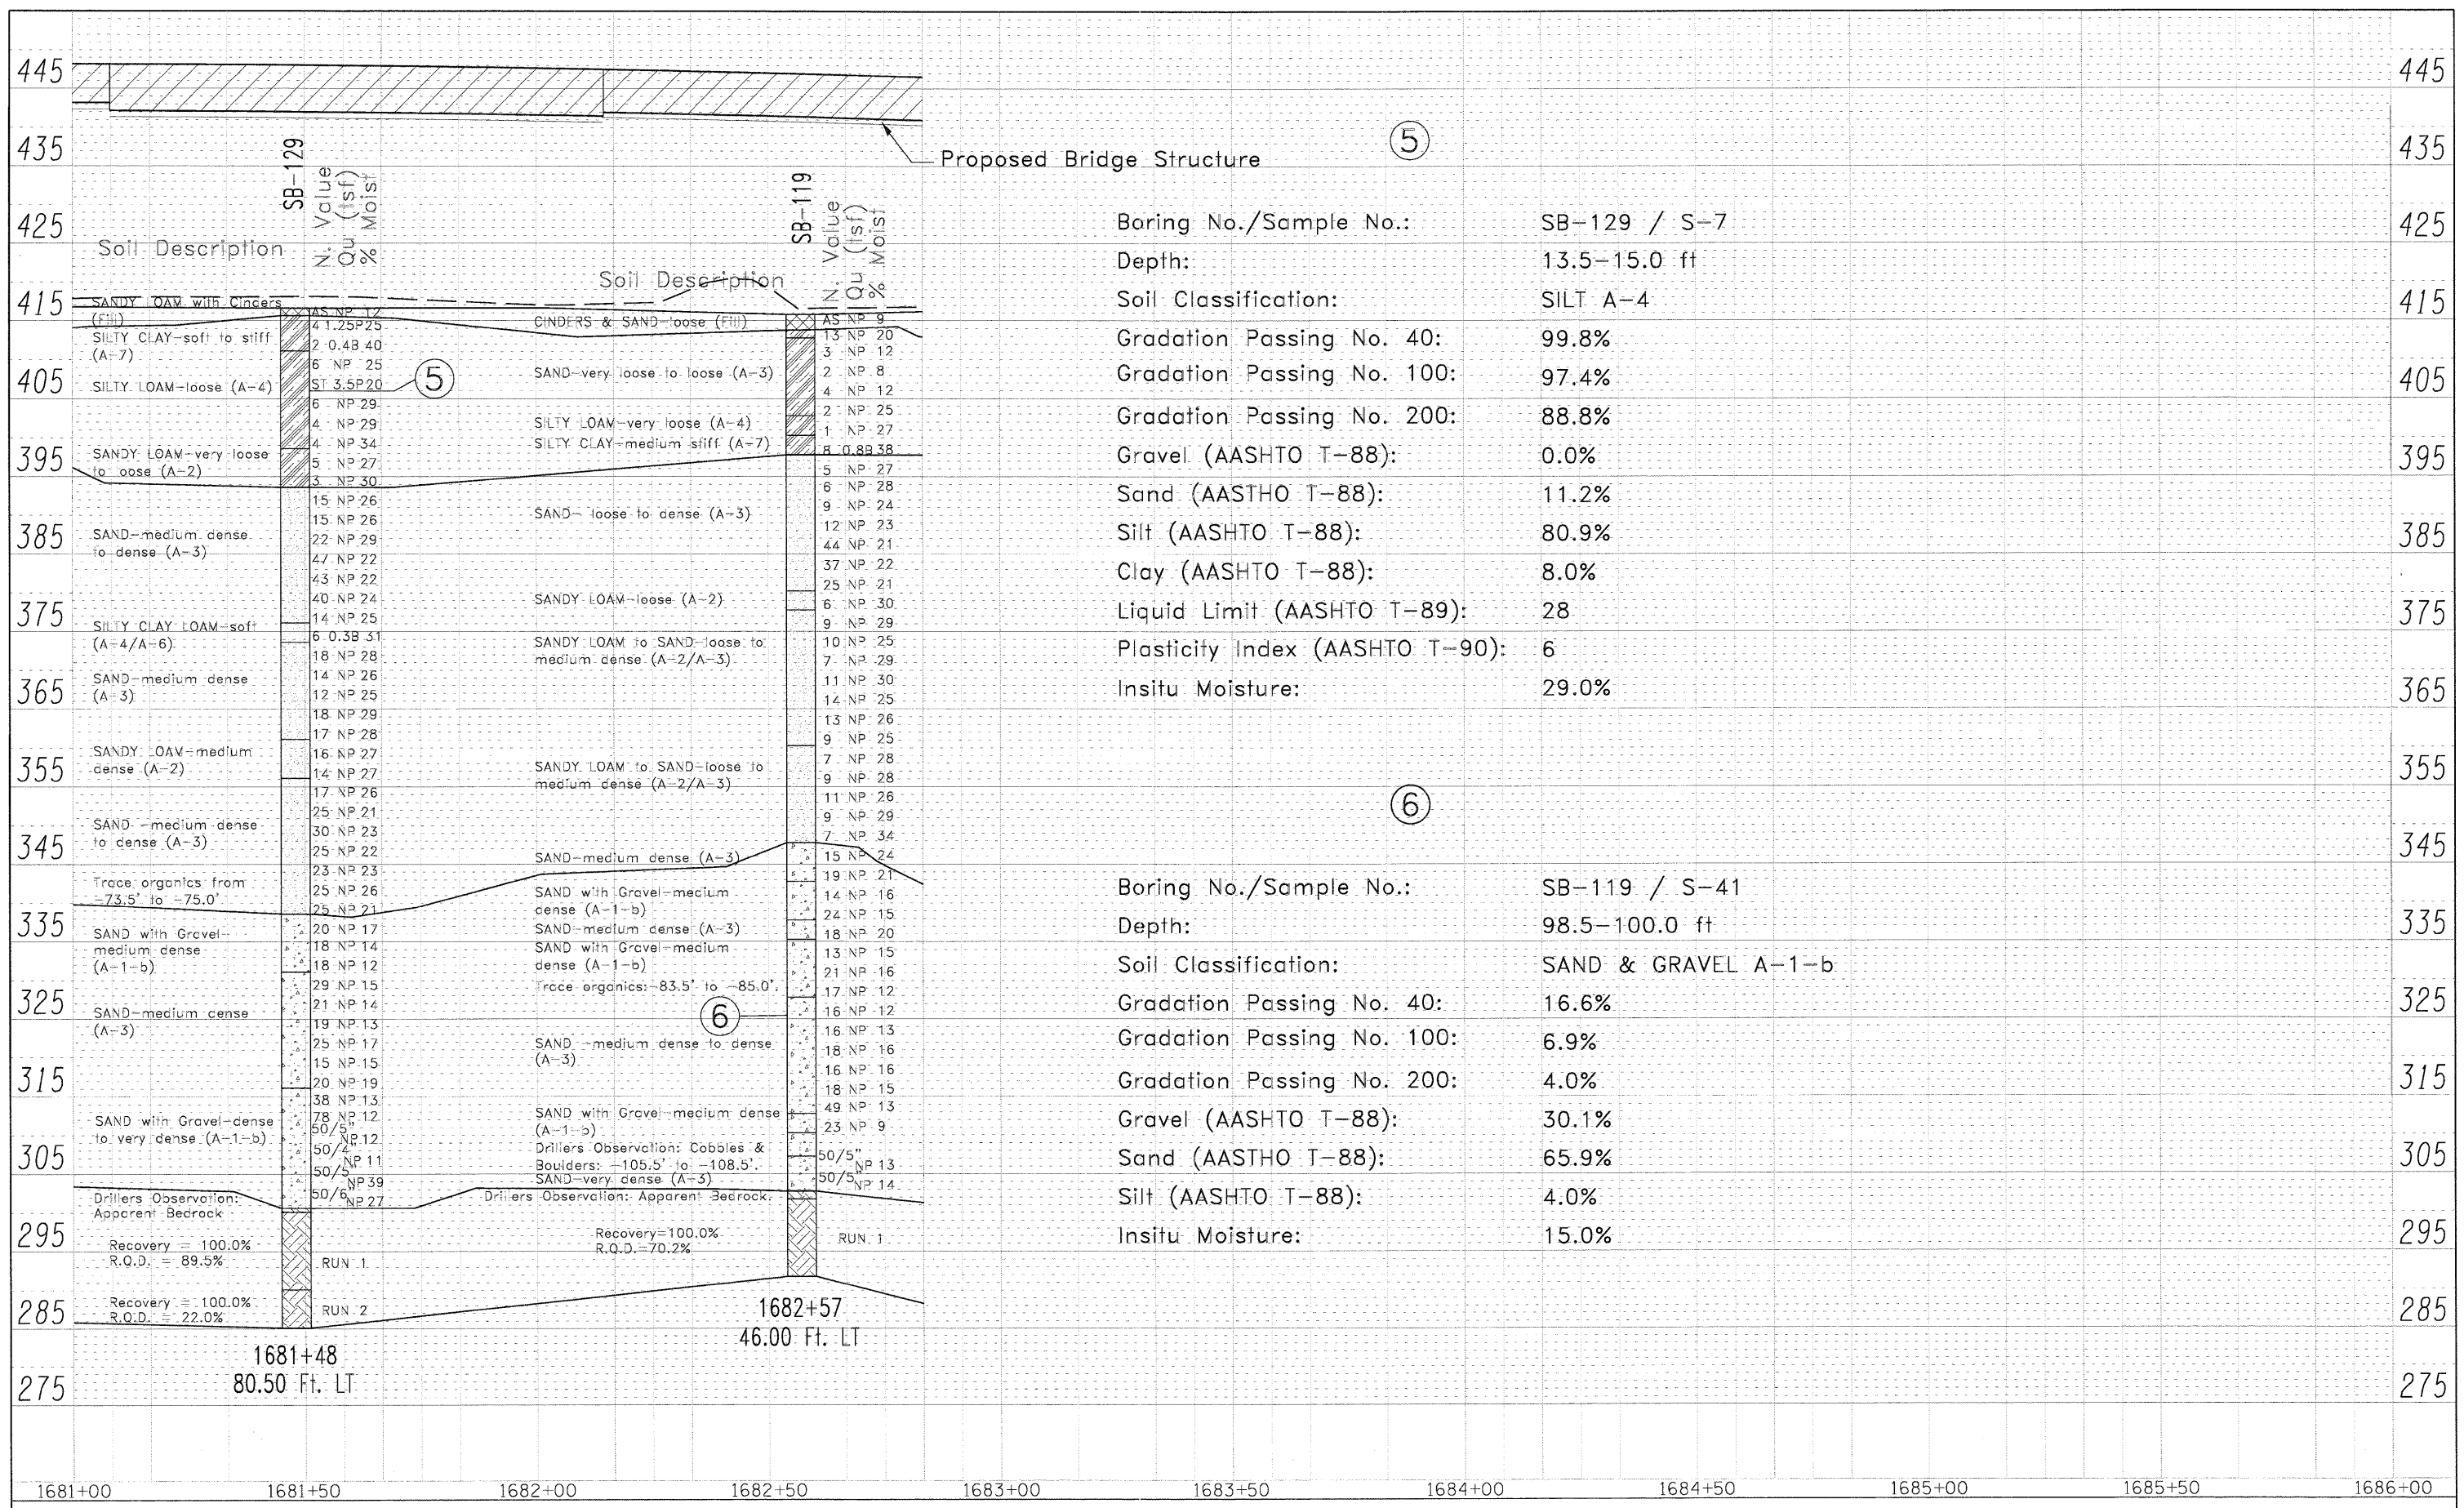

Boring No./Sample No.: SB-129 / S-7

Depth: 13.5-15.0 ft

Soil Classification: SILT A-4

Gradation Passing No. 40: 99.8%

Gradation Passing No. 100: 97.4%

Gradation Passing No. 200: 88.8%

Gravel (AASHTO T-88): 0.0%

Sand (AASHTO T-88): 11.2%

Silt (AASHTO T-88): 80.9%

Clay (AASHTO T-88): 8.0%

Liquid Limit (AASHTO T-89): 28

Plasticity Index (AASHTO T-90): 6

Insitu Moisture: 29.0%

Boring No./Sample No.: SB-119 / S-41

Depth: 98.5-100.0 ft

Soil Classification: SAND & GRAVEL A-1-b

Gradation Passing No. 40: 16.6%

Gradation Passing No. 100: 6.9%

Gradation Passing No. 200: 4.0%

Gravel (AASHTO T-88): 30.1%

Sand (AASHTO T-88): 65.9%

Silt (AASHTO T-88): 4.0%

Insitu Moisture: 15.0%