
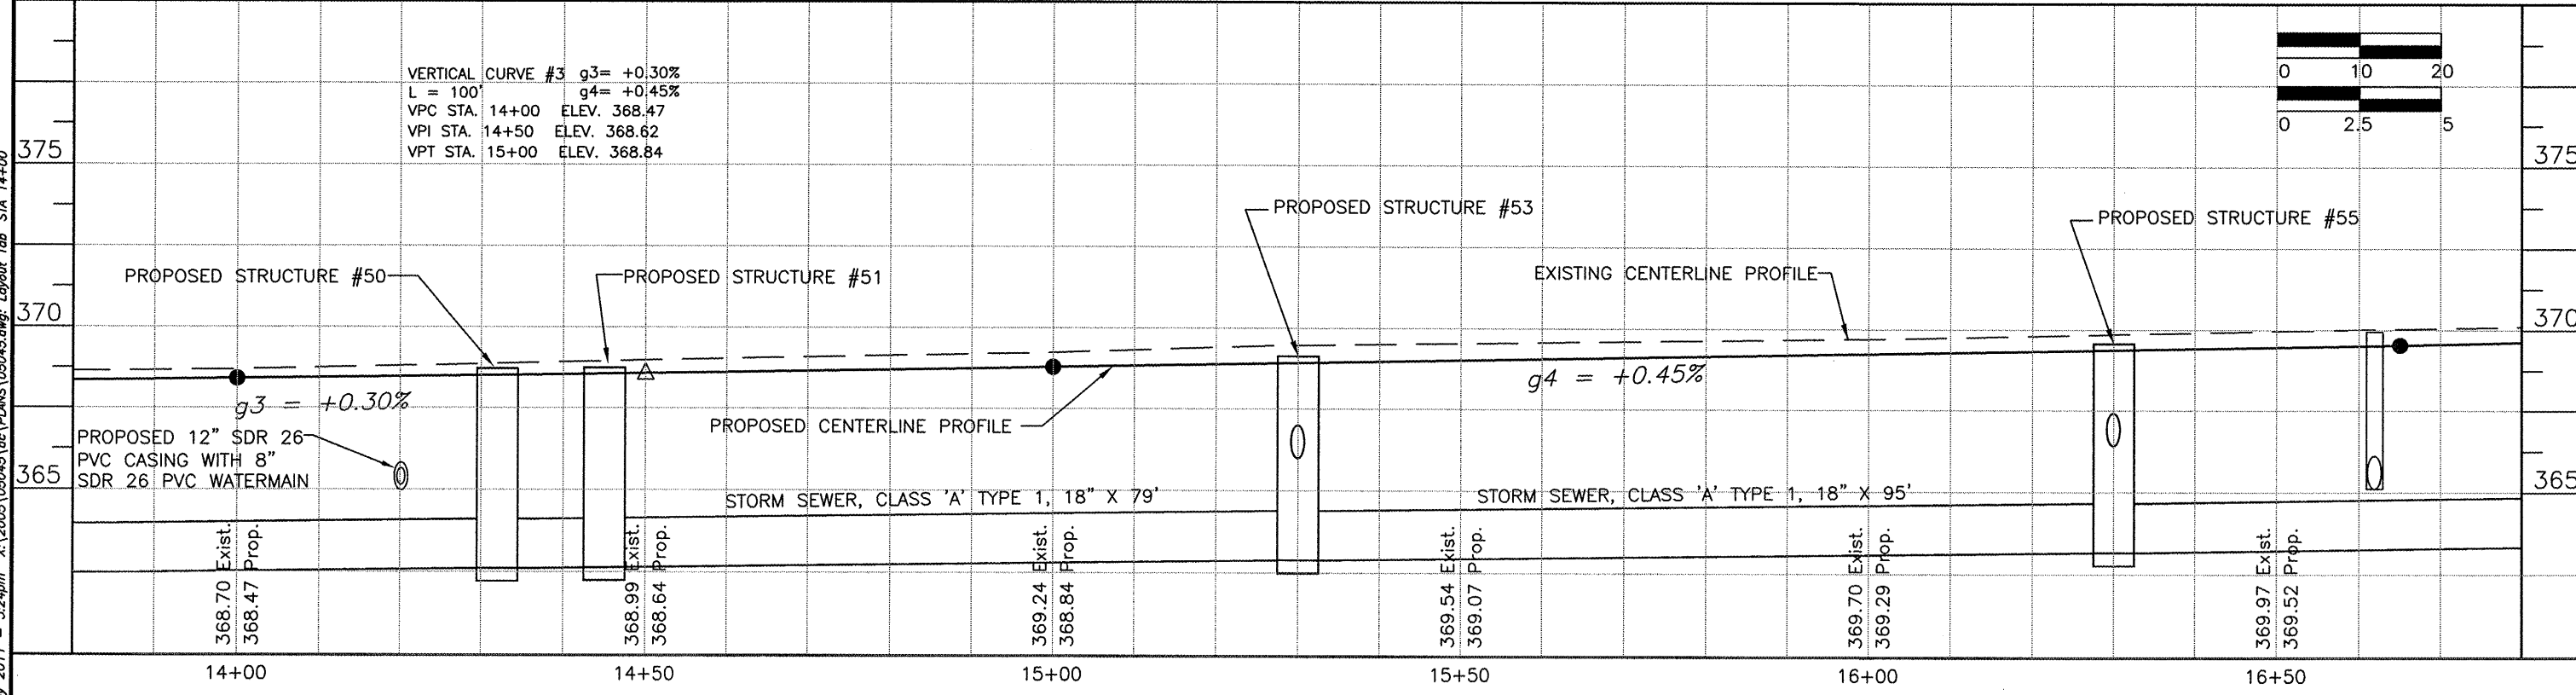


ROUTE	SECTION	COUNTY	TOTAL SHEETS	SHEET NO.	
9557	05-0008	-00-RP	SALINE	45	17
CITY OF HARRISBURG			GRANGER STREET		

CONTRACT NO. 99439

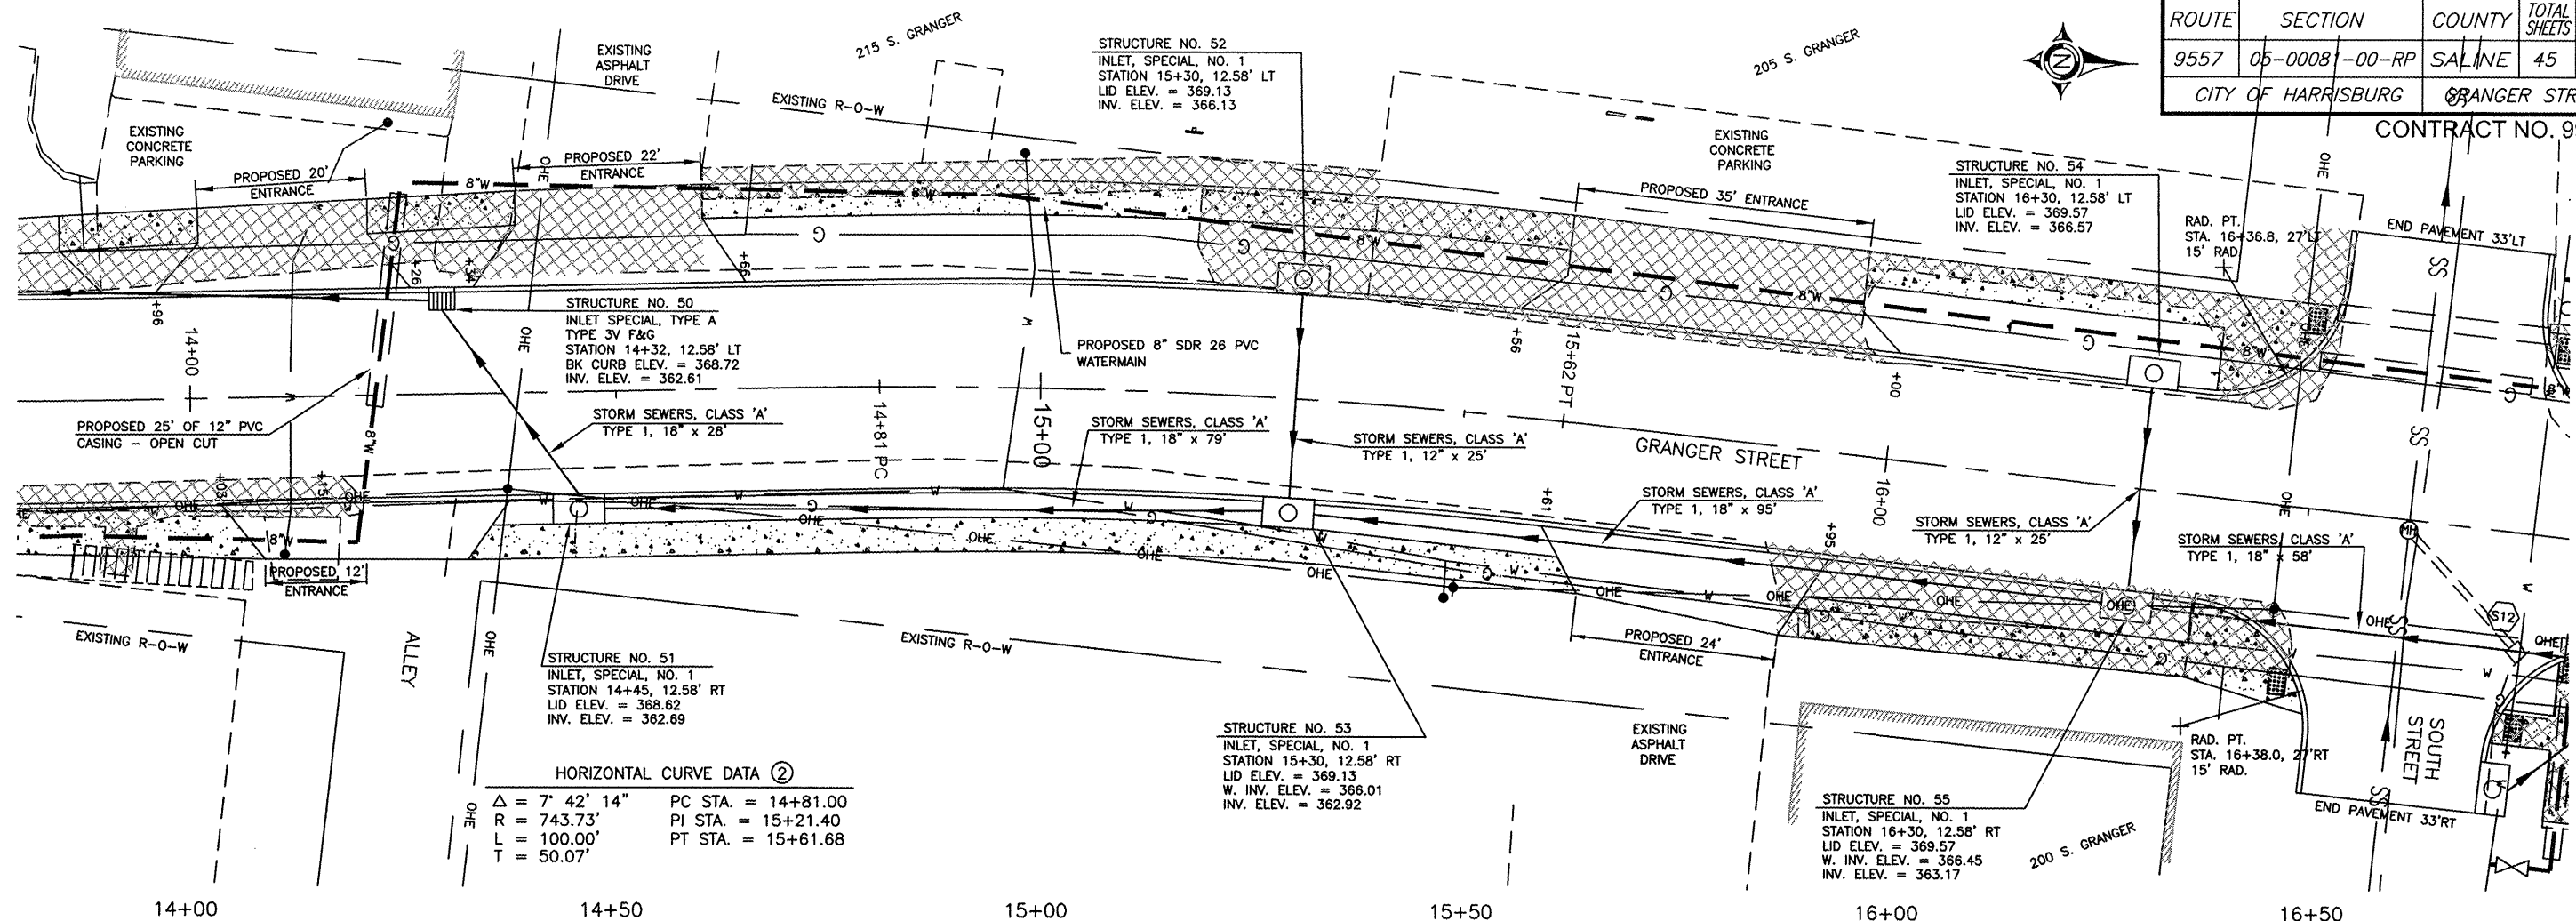

11 May 2017 - 3:24pm X:\2005\05045\ac\PLANS\05045.dwg: Layout Tab 'STA 14+00'