
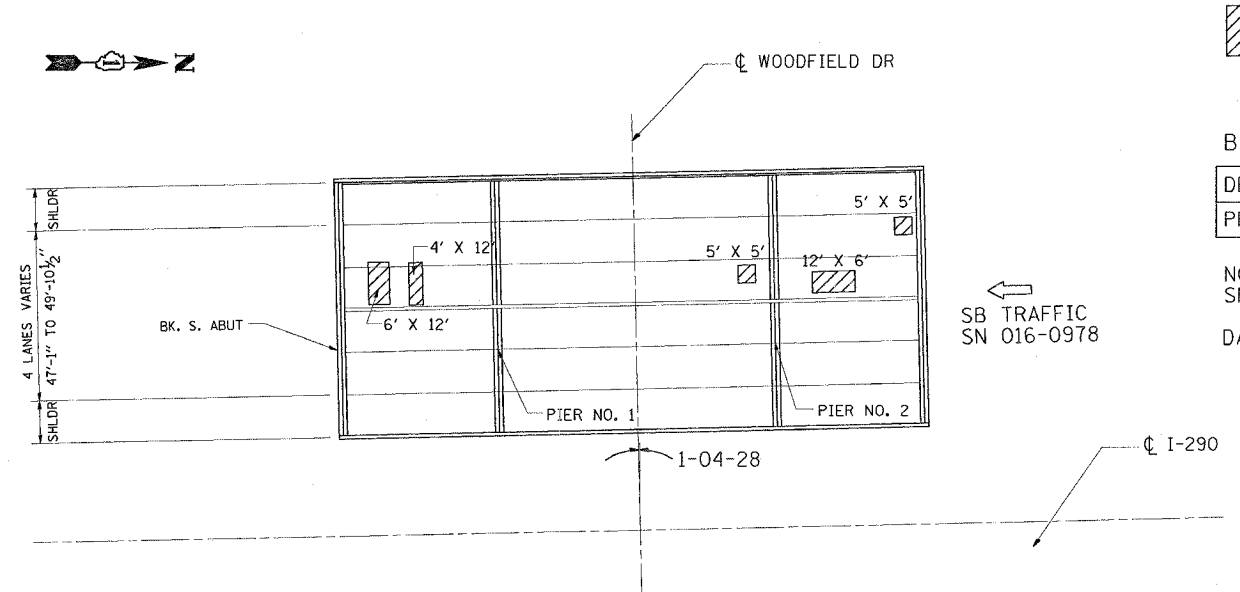


F.A.I. RTE.	SECTION	COUNTY	TOTAL SHEETS	SHEET NO.
290	2004-120-BR	COOK	29	7
STA.		TO STA.		
FED. ROAD DIST. NO.		ILLINOIS FED. AID PROJECT		

SHEET 1 OF 2, LOCATION 3

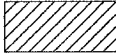

 DECK SLAB REPAIR (PARTIAL DEPTH)

BILL OF MATERIAL

DECK SLAB REPAIR (PARTIAL)	SY	27
PROTECTIVE SHIELD	SY	563

NOTE: ACTUAL LOCATIONS OF PATCHES ARE TO BE SHOWN ON PLANS BY THE ENGINEER FOR AS-BUILTS
DATE OF SURVEY - DEC. 2004

REVISIONS	
NAME	DATE

ILLINOIS DEPARTMENT OF TRANSPORTATION
LOCATION 3
INTERSTATE ROUTE 290
OVER WOODFIELD ROAD
PATCHING LOCATIONS
S.N. 016-0978 (SB)

SCALE: VERT. _____
HORIZ. _____
DATE 2/01/05

DRAWN BY SHB
CHECKED BY _____

PLOT DATE = 8/13/2005
FILE NAME = c:\p\projects\107985.dwg
PLOT SCALE = 50.0000 / IN.
REFERENCE = #REF#