
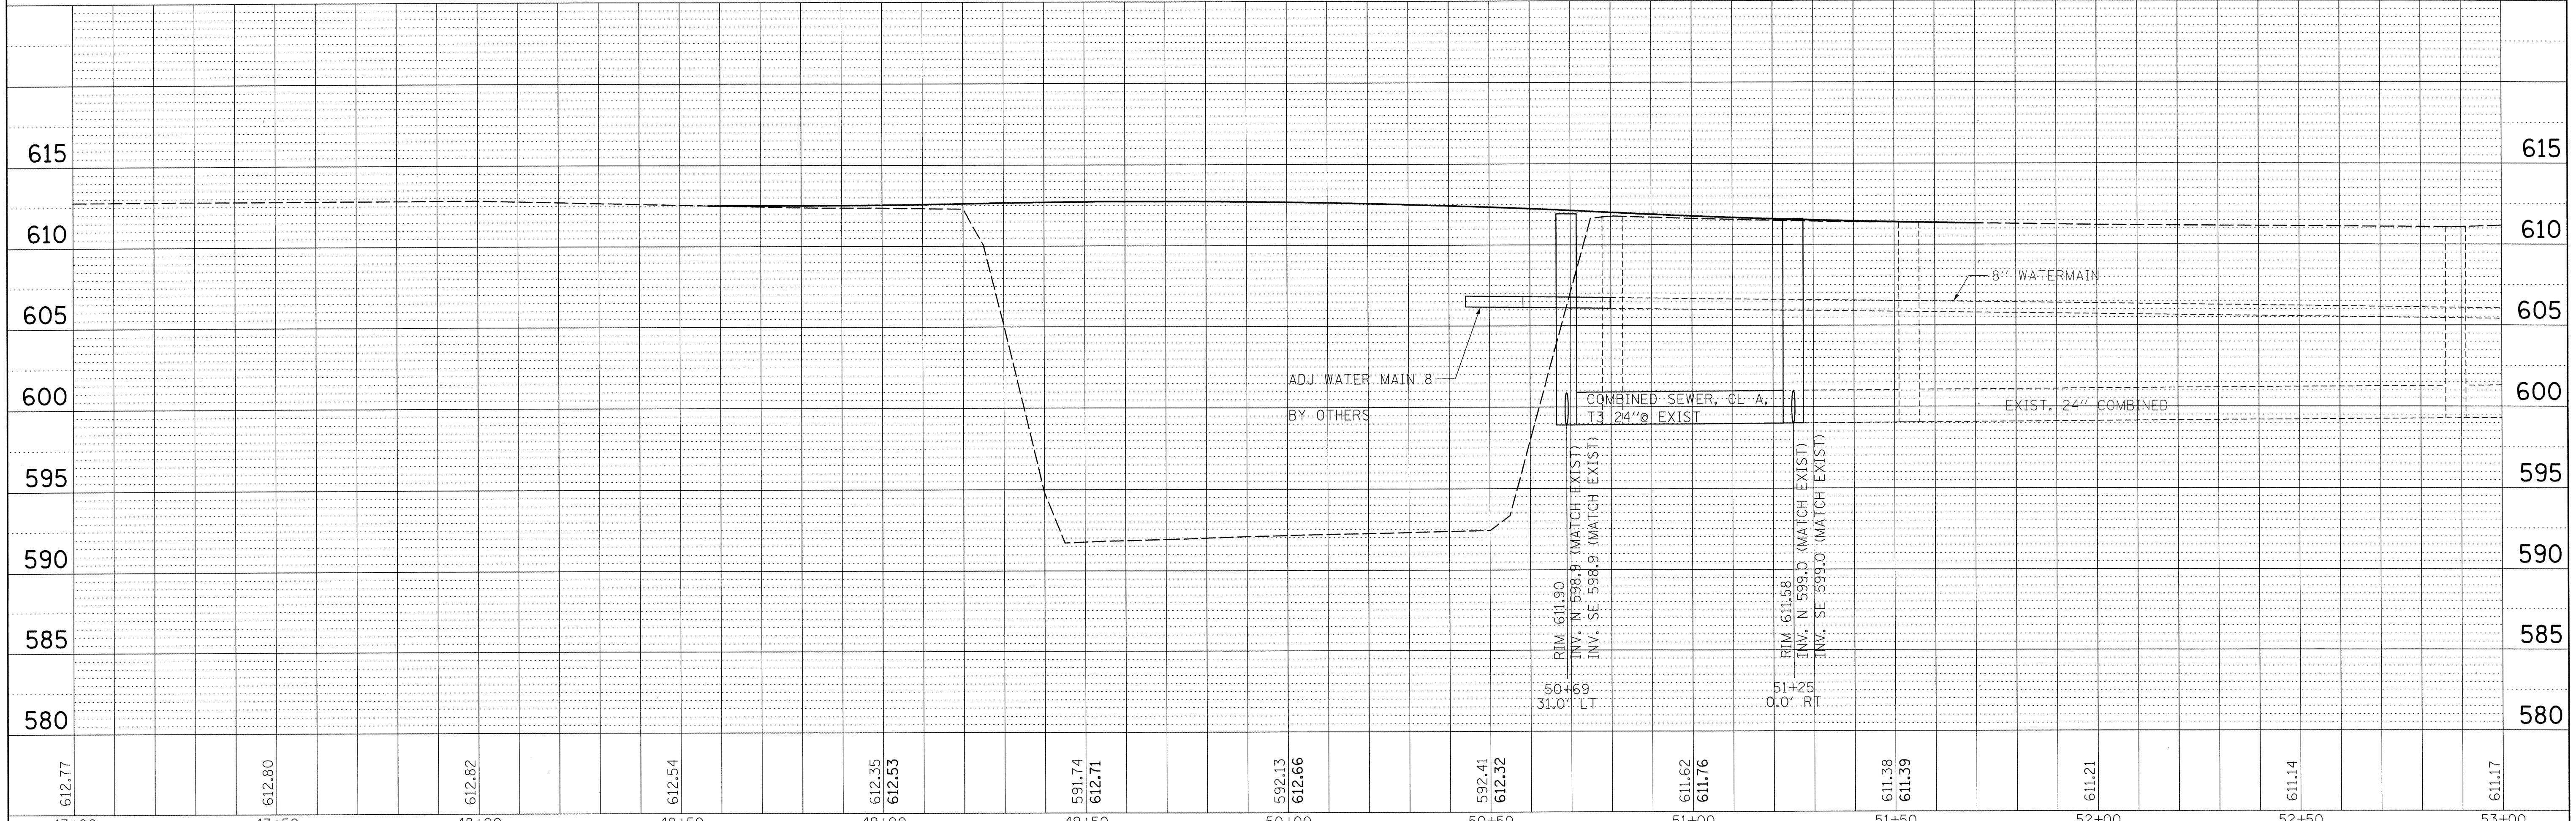


PLAN	SURVEYED	DATE
	ALIGNED	BY
	CHECKED	
	NO. OF WAY CHECKED	
	CADD FILE NAME	

PROFILE	SURVEYED	DATE
	PLotted	BY
	CHECKED	
	B.M. NOTED	
	STRUCTURE NOTATIONS CHKD	

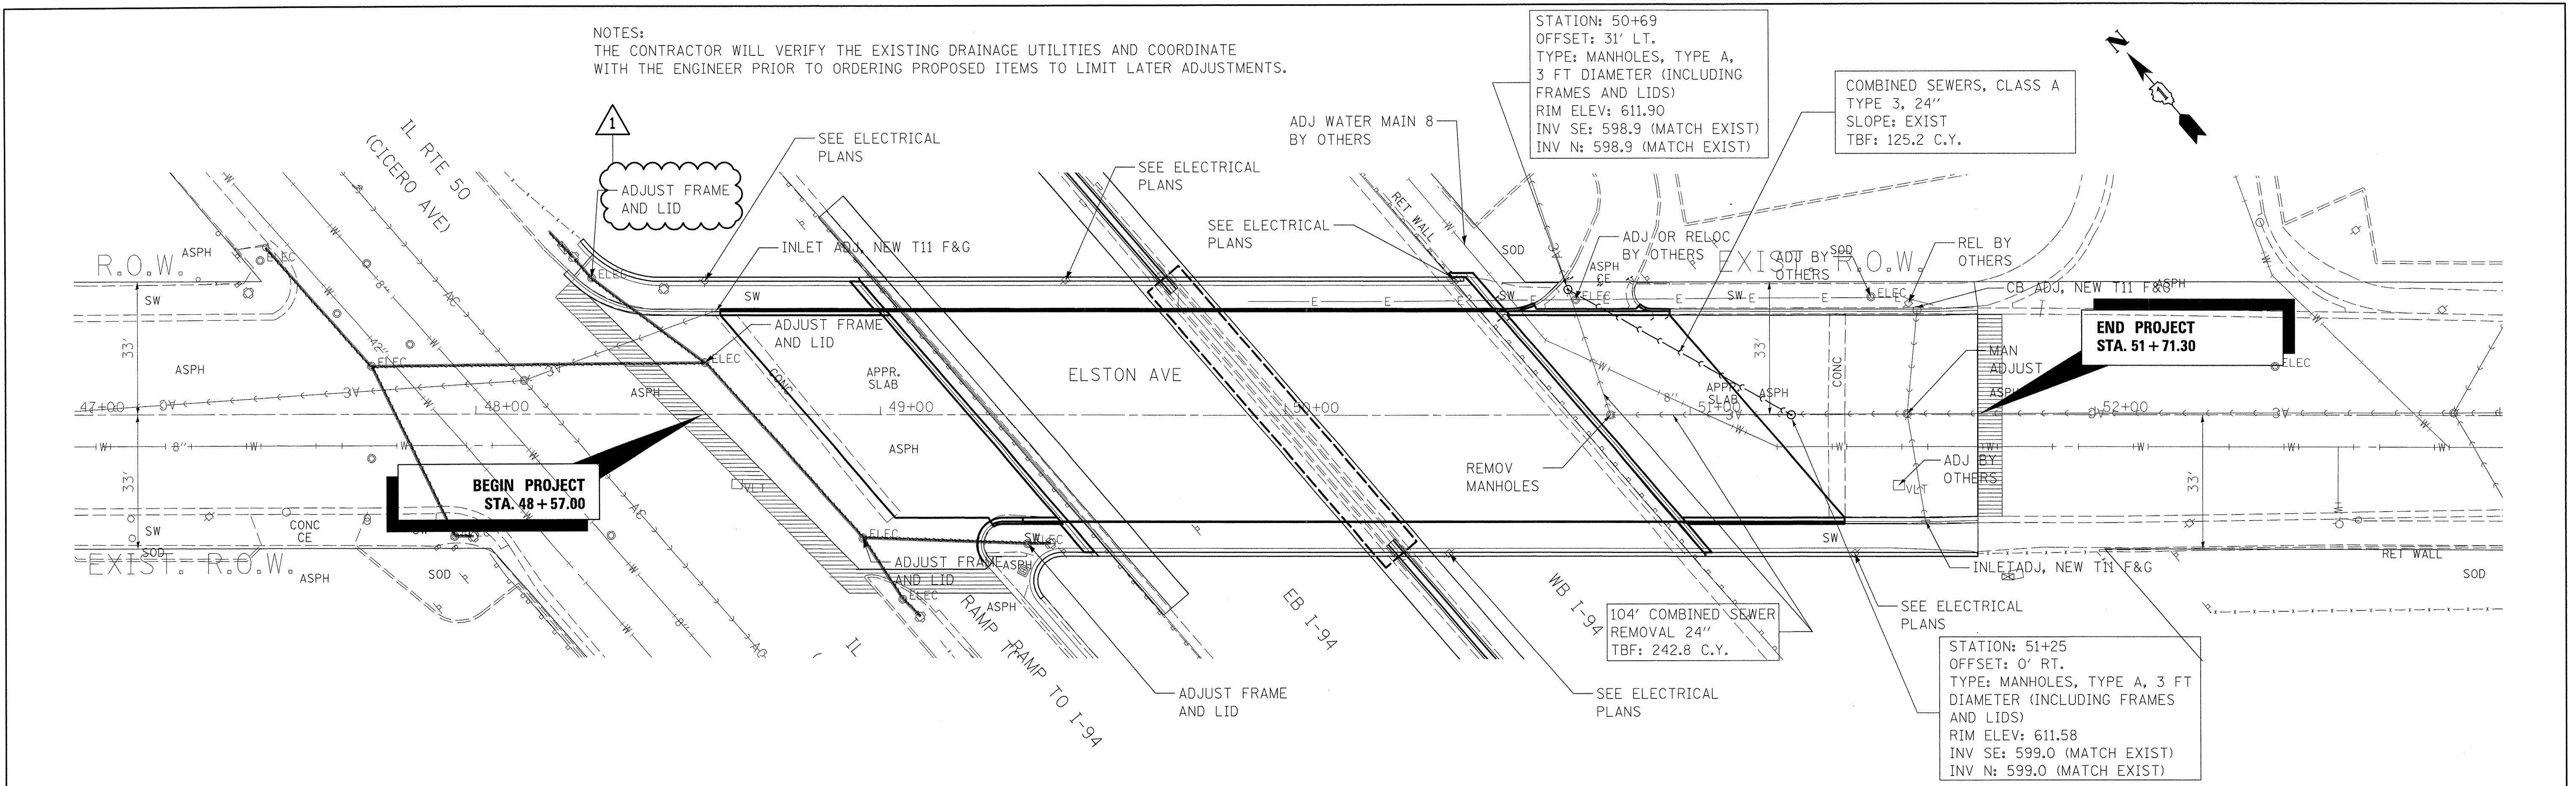

FILE NAME =	USER NAME = #USER#	DESIGNED -	REVISED -	STATE OF ILLINOIS DEPARTMENT OF TRANSPORTATION	DRAINAGE AND UTILITY ELSTON AVE	F.A.I. RTE. 94	SECTION 0101.8B	COUNTY COOK	TOTAL SHEETS 139	SHEET NO. 35	
#FILE#	PLOT SCALE = #SCALE#	DRAWN -	REVISED -			CONTRACT NO. 60C18		ILLINOIS FED. AID PROJECT			
	PLOT DATE = #DATE#	CHECKED -	REVISED -			SCALE: 1:20	SHEET NO. 1 OF 1 SHEETS	STA.	TO STA.		
		DATE -	REVISED -								