



SECTION	COUNTY	TOTAL SHEETS	SHEET NUMBER
09-00064-00-RS	DuPAGE	15	4

CONTRACT NO. 63348

# LOCATION MAP

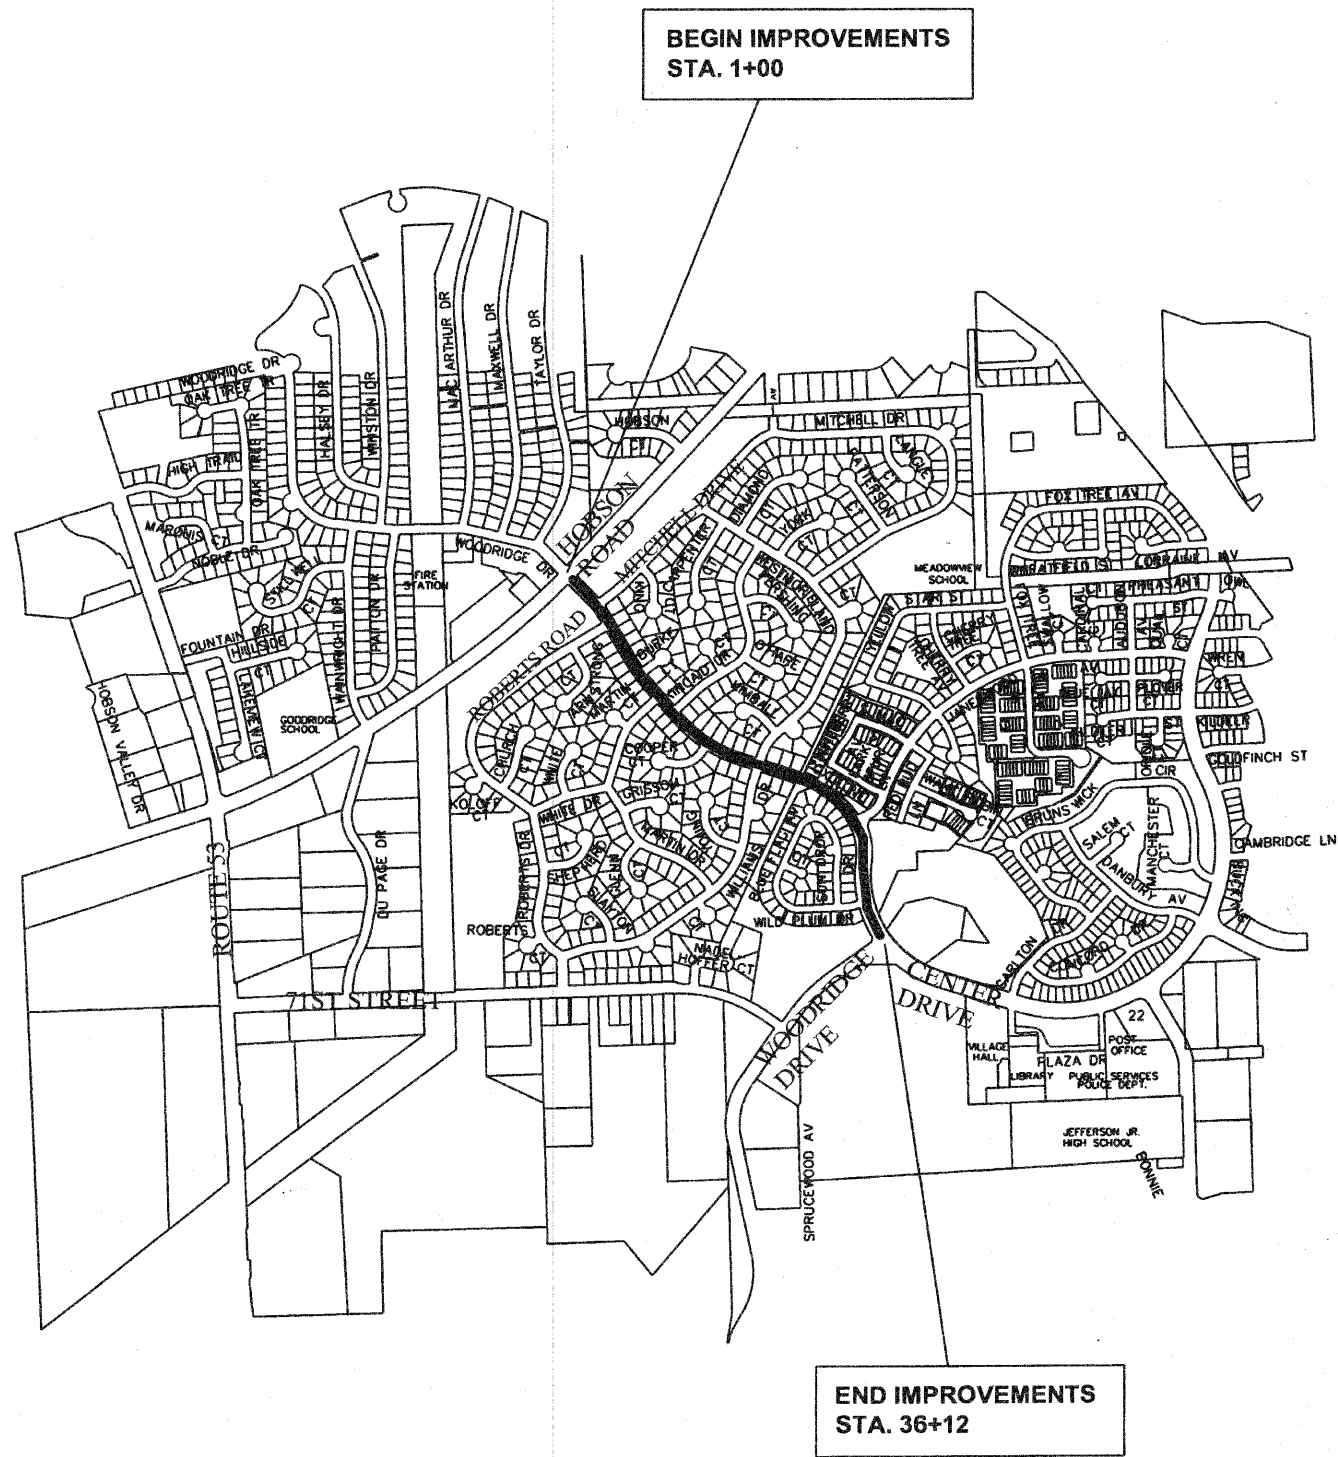

# TERMINI DETAIL

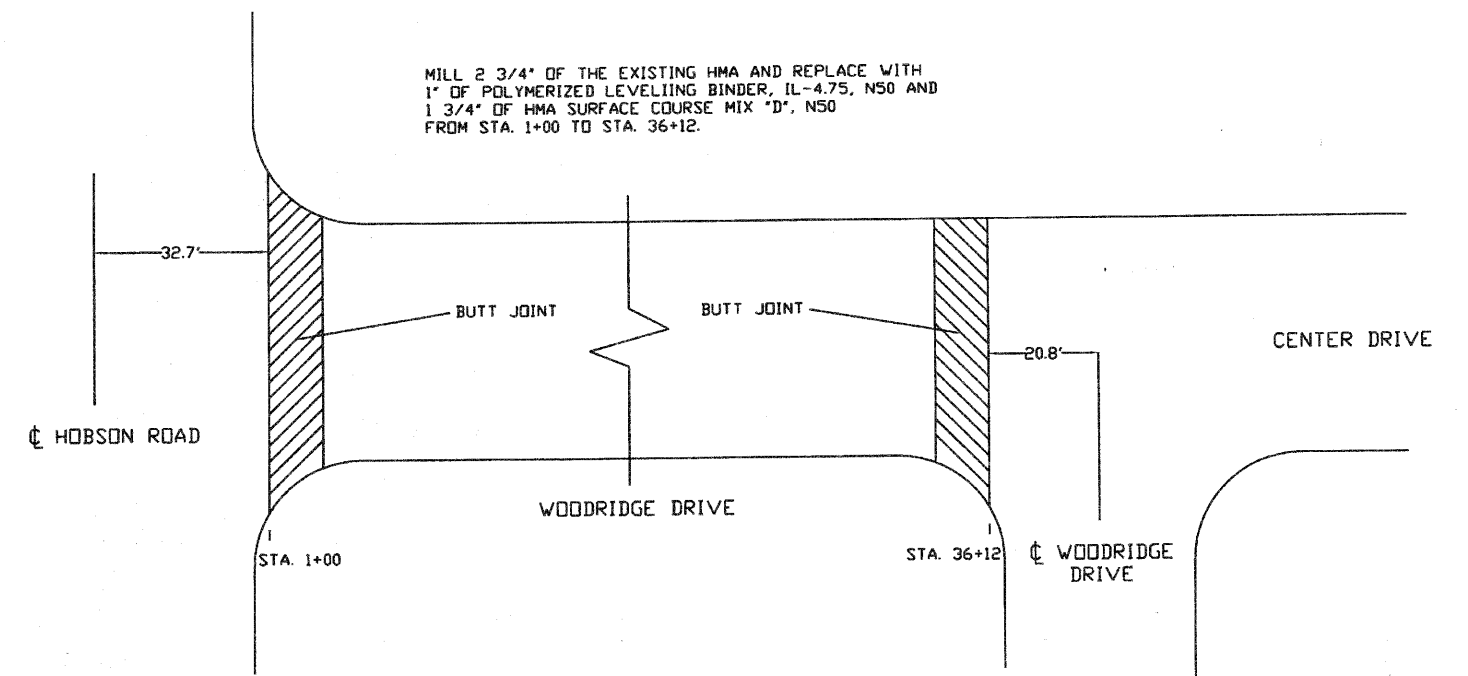

MAPS ARE NOT TO SCALE

VILLAGE OF WOODRIDGE PUBLIC WORKS  
1 Plaza Drive, Woodridge IL 60517 (630) 719-4753

WOODRIDGE DRIVE  
REHABILITATION PROJECT

LOCATION MAP AND TERMINI DETAIL

DRAWN BY: AF

CHECKED BY: SM