


FINAL SURVEY NO.	SUBJECT PLOTTED TEMPLATE AREAS CHECKED	BY	DATE

ORIGINAL SURVEY NO.	SUBJECT PLOTTED TEMPLATE AREAS CHECKED	BY	DATE

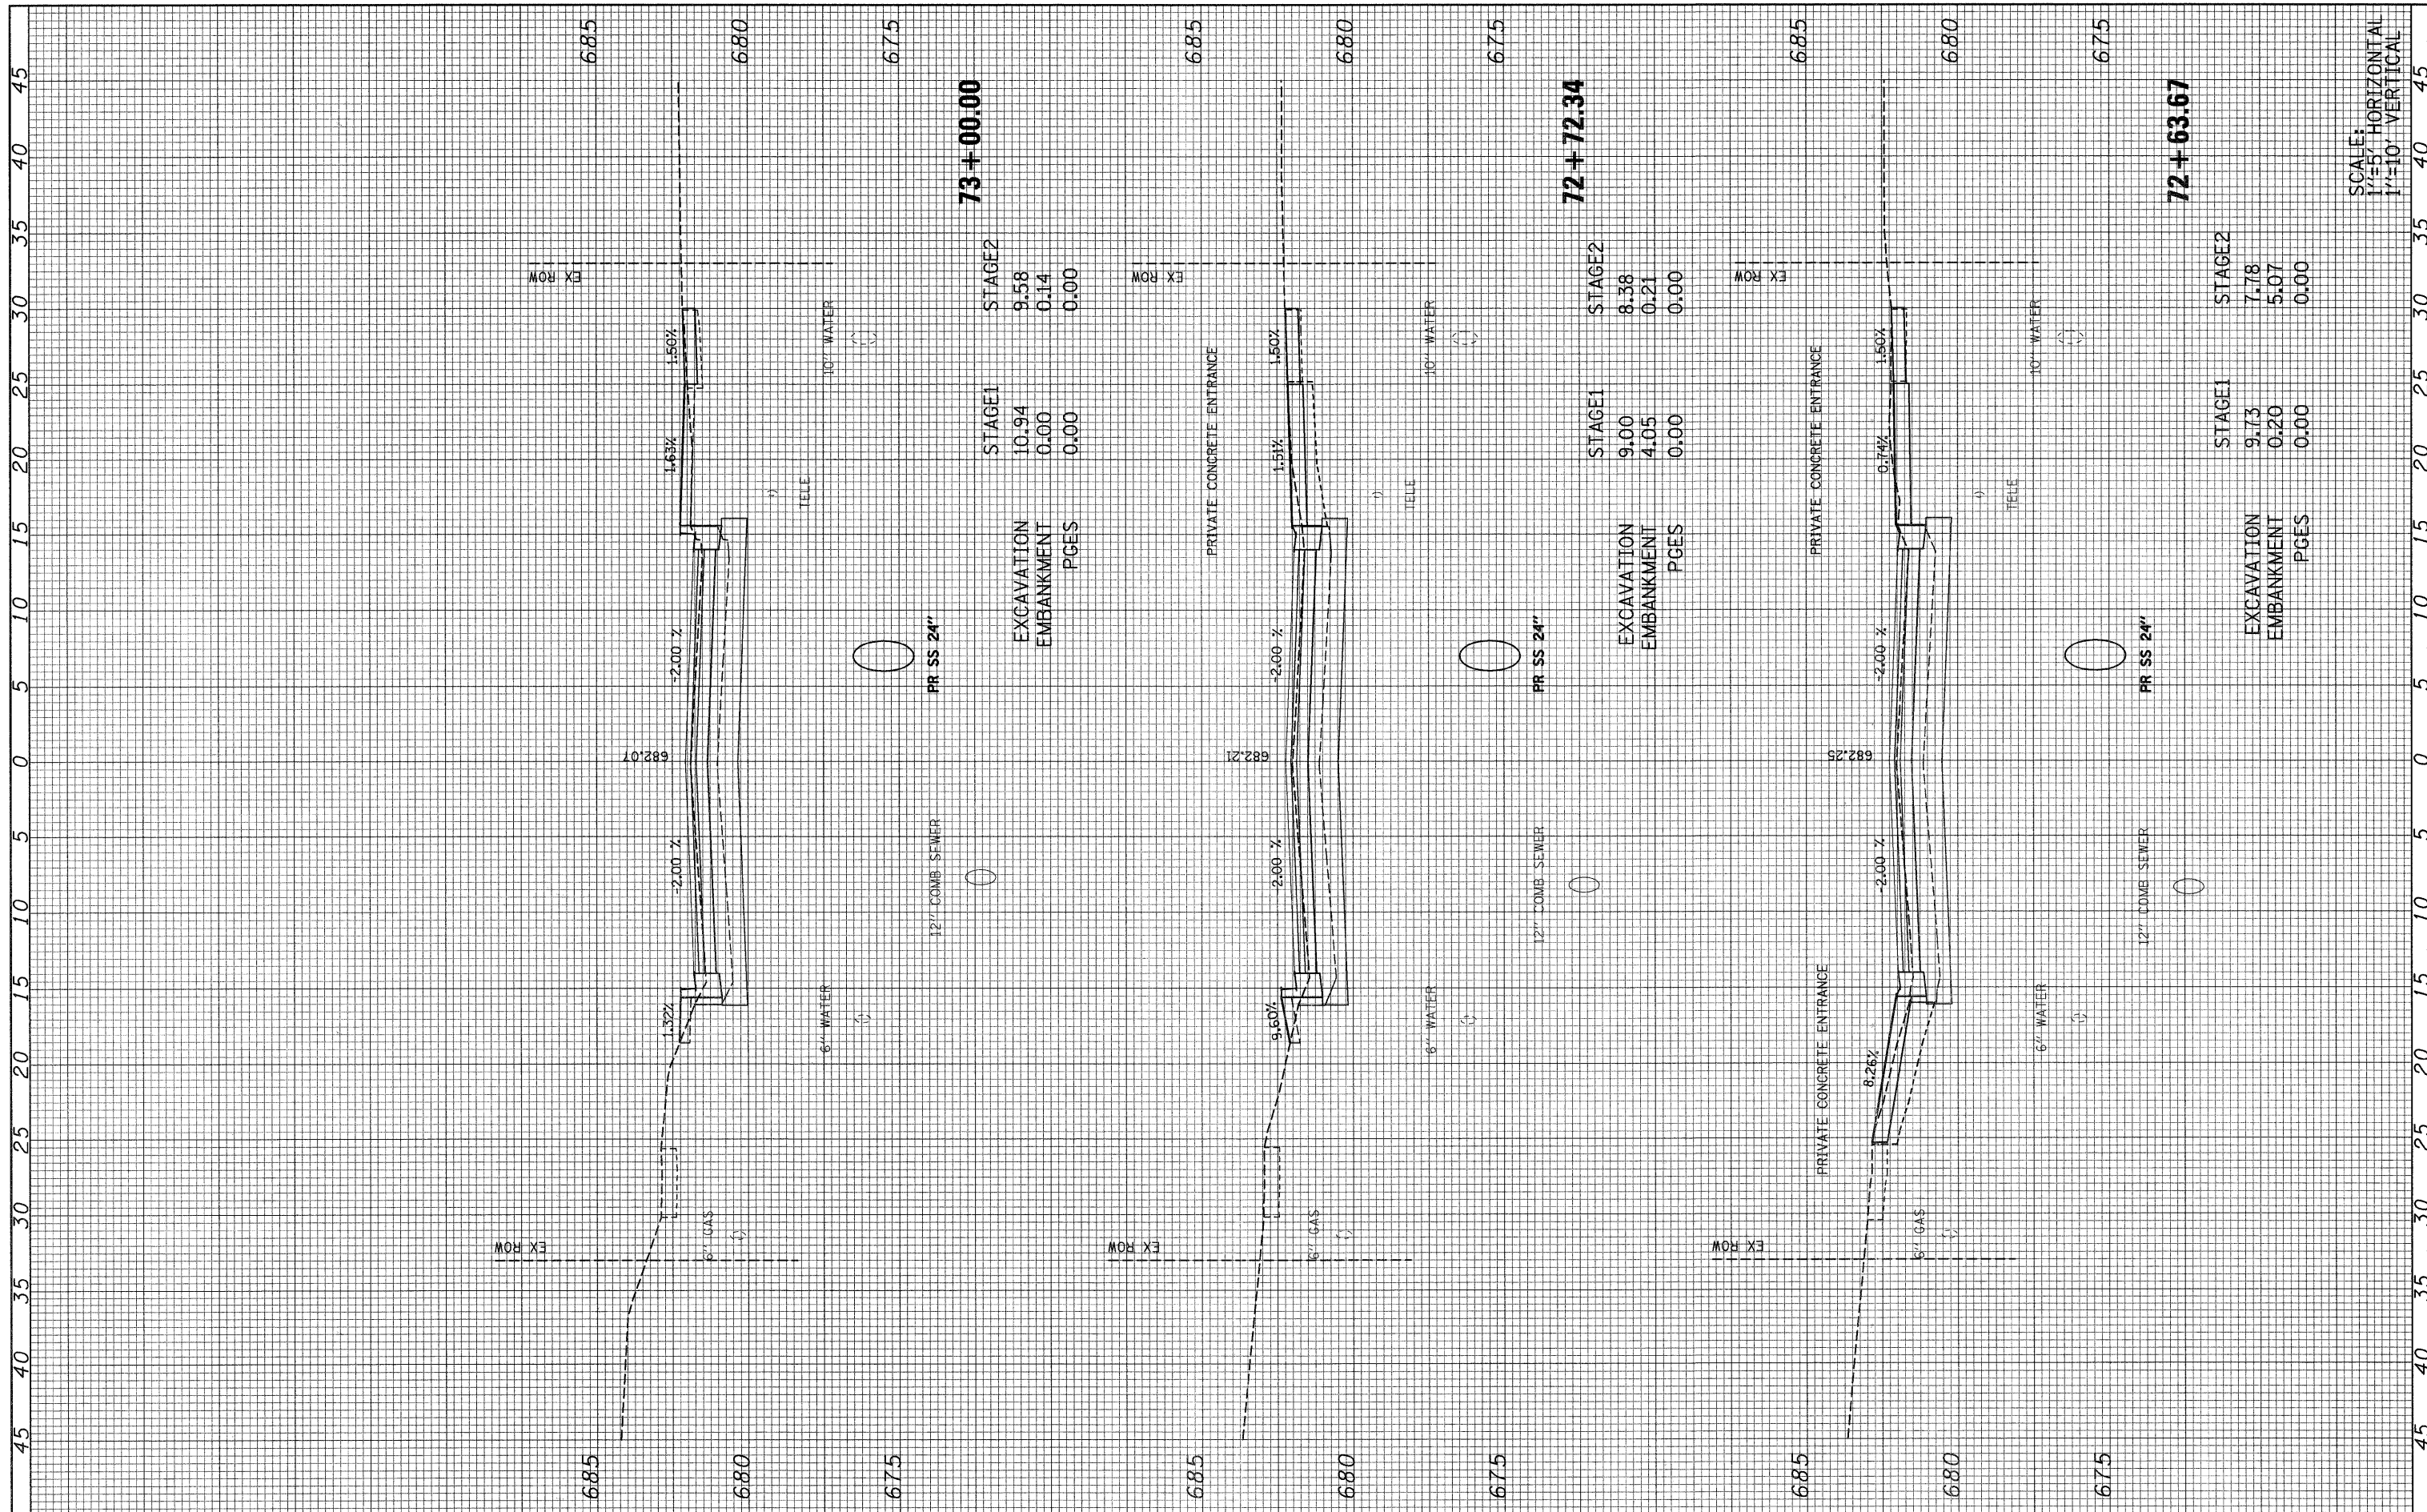

73 + 00.00

72 + 72.34

72 + 63.67








FILE NAME = 092-160-villa_xs.dgn	USER NAME = #USER#	DESIGNED -	REVISD -	STATE OF ILLINOIS DEPARTMENT OF TRANSPORTATION	S. VILLA AVE - CROSS SECTION	F.A. U. RTE. 2652	SECTION 00-00070-00-PV	COUNTY DuPAGE	TOTAL SHEETS 160	SHEET NO. 104		
	PLOT SCALE = 1:5	DRAWN -	REVISD -			SCALE: AS NOTED	SHEET NO. 13 OF 69 SHEETS	STA. 72+63.67 TO STA. 73+00.00	CONTRACT NO. 63379			
	PLOT DATE = 6/15/2010	CHECKED -	REVISD -			ILLINOIS FED. AID PROJECT						
		DATE -	REVISD -									