


FINAL SURVEY	SURVEYED	BY	DATE
NOTE BOOK	PLOTTED		
NO.	TEMPLATE		
	AREAS CHECKED		
	AREAS CHECKED		

ORIGINAL SURVEY	SURVEYED	BY	DATE
NOTE BOOK	PLOTTED		
NO.	TEMPLATE		
	AREAS CHECKED		
	AREAS CHECKED		

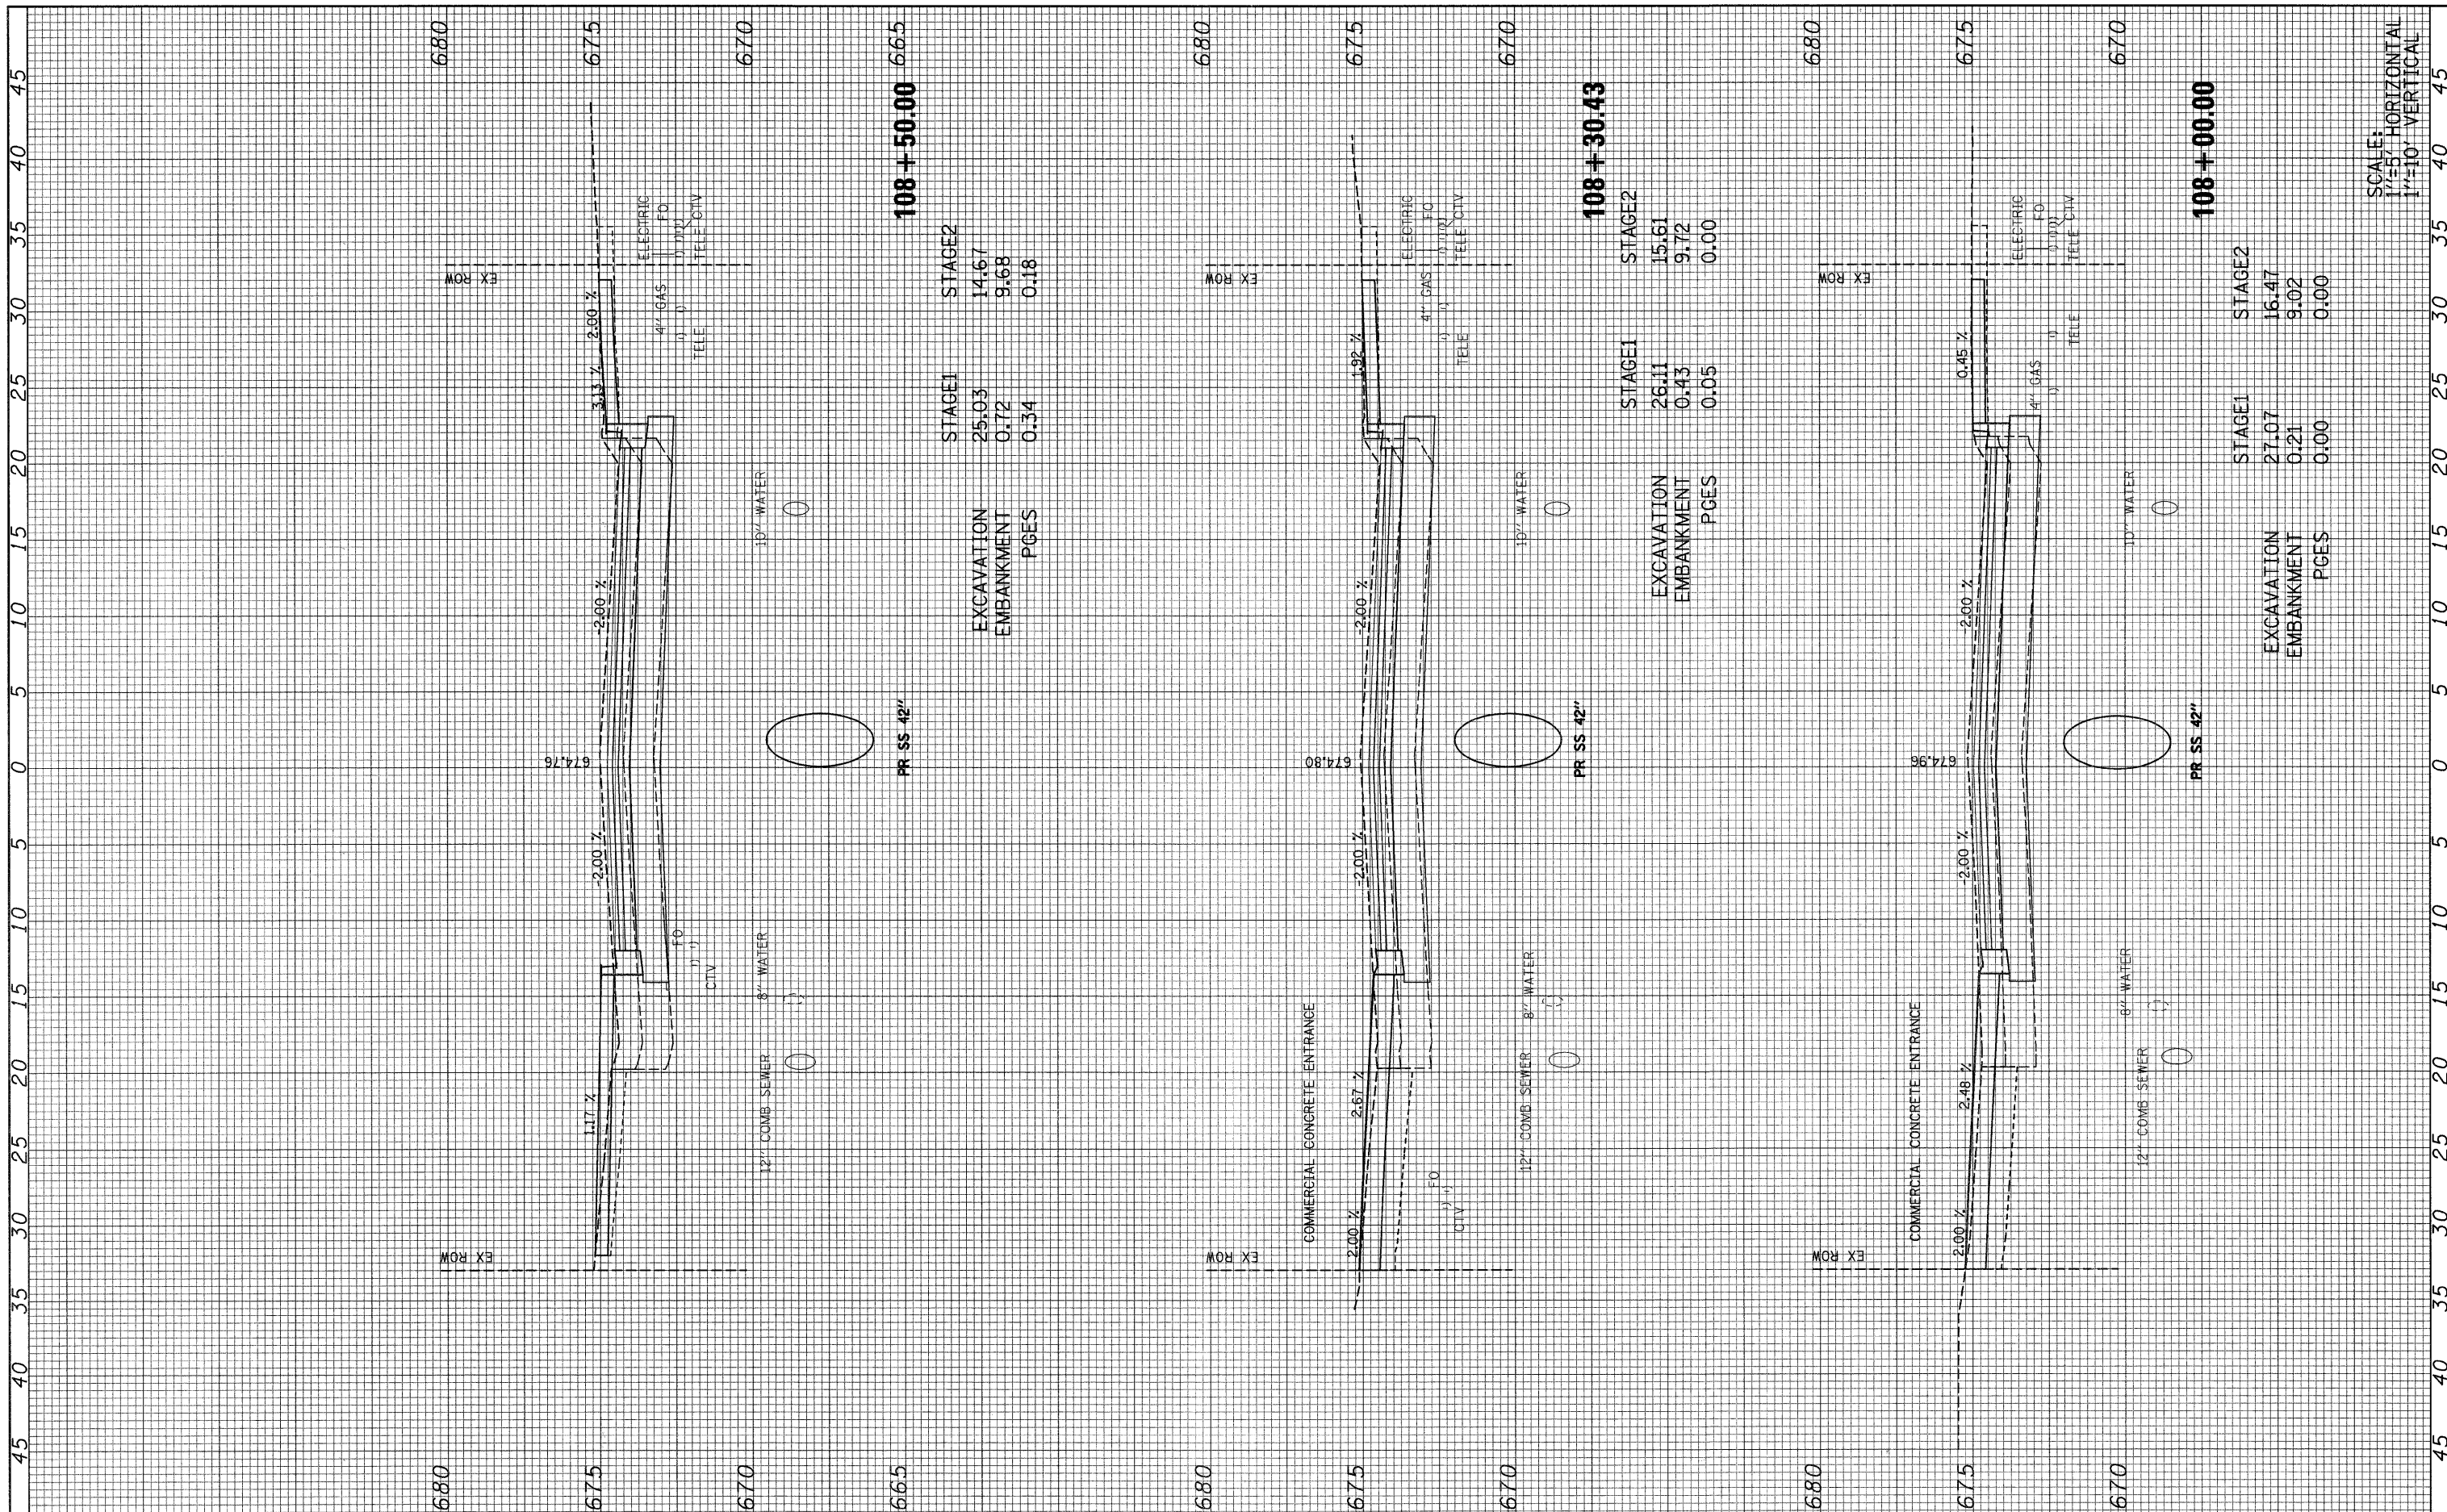

**108+50.00 66.5**

EXCAVATION	STAGE1	25.03
EMBANKMENT	STAGE2	14.67
PGES		0.72
		0.34
		0.18

**108+30.43**

EXCAVATION	STAGE1	26.11
EMBANKMENT	STAGE2	15.61
PGES		0.43
		0.05
		0.00

**108+00.00**

EXCAVATION	STAGE1	27.07
EMBANKMENT	STAGE2	16.47
PGES		0.21
		0.00
		0.00

SCALE:  
1"=5' HORIZONTAL  
1"=10' VERTICAL