


PLAN
 SURVEYED
 PLOTTED
 CHECKED
 DATE
 BY
 NO. OF WAY CHECKED
 DATE FILE NAME



PROFILE
 SURVEYED
 PLOTTED
 CHECKED
 DATE
 BY
 NO. OF WAY CHECKED
 DATE FILE NAME

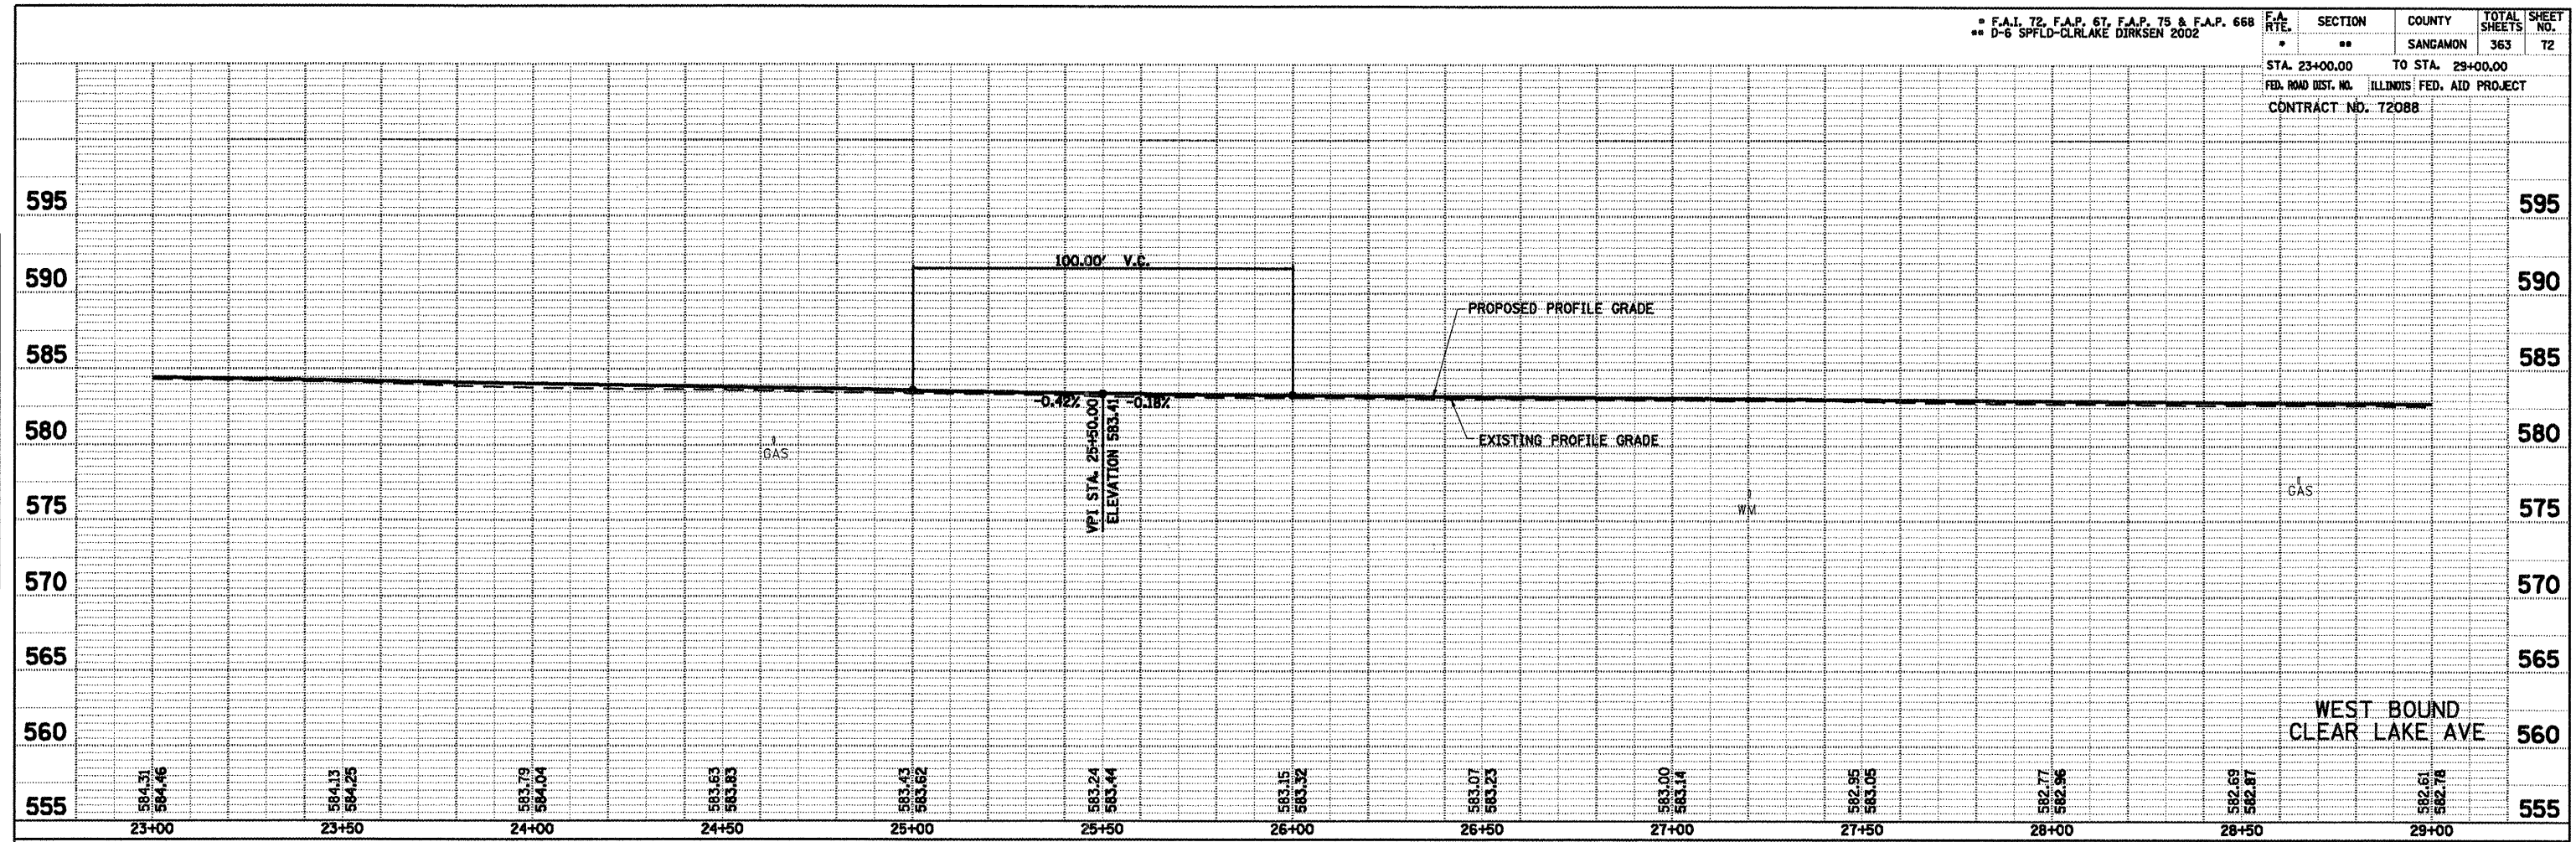