



WILLA JEAN WANLESS, TRUSTEE,  
THOR WANLESS CHILDREN'S TRUST

ESTATE FOR YEARS IN KOOSHTARD  
PROPERTY III, LLC

SEC 25, T16N, R5W, 3RD PM

F.A.L. 72, F.A.P. 67, F.A.P. 75 & F.A.P. 668  
D-6 SPFLD-CLRLAKE DIRKSEN 2002

F.A. RTE.	SECTION	COUNTY	TOTAL SHEETS	SHEET NO.
*	**	SANGAMON	363	73
STA. 29+00.00 TO STA. 35+00.00				
FED. ROAD DIST. NO. ILLINOIS FED. AID PROJECT				
CONTRACT NO. 72088				

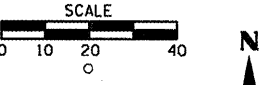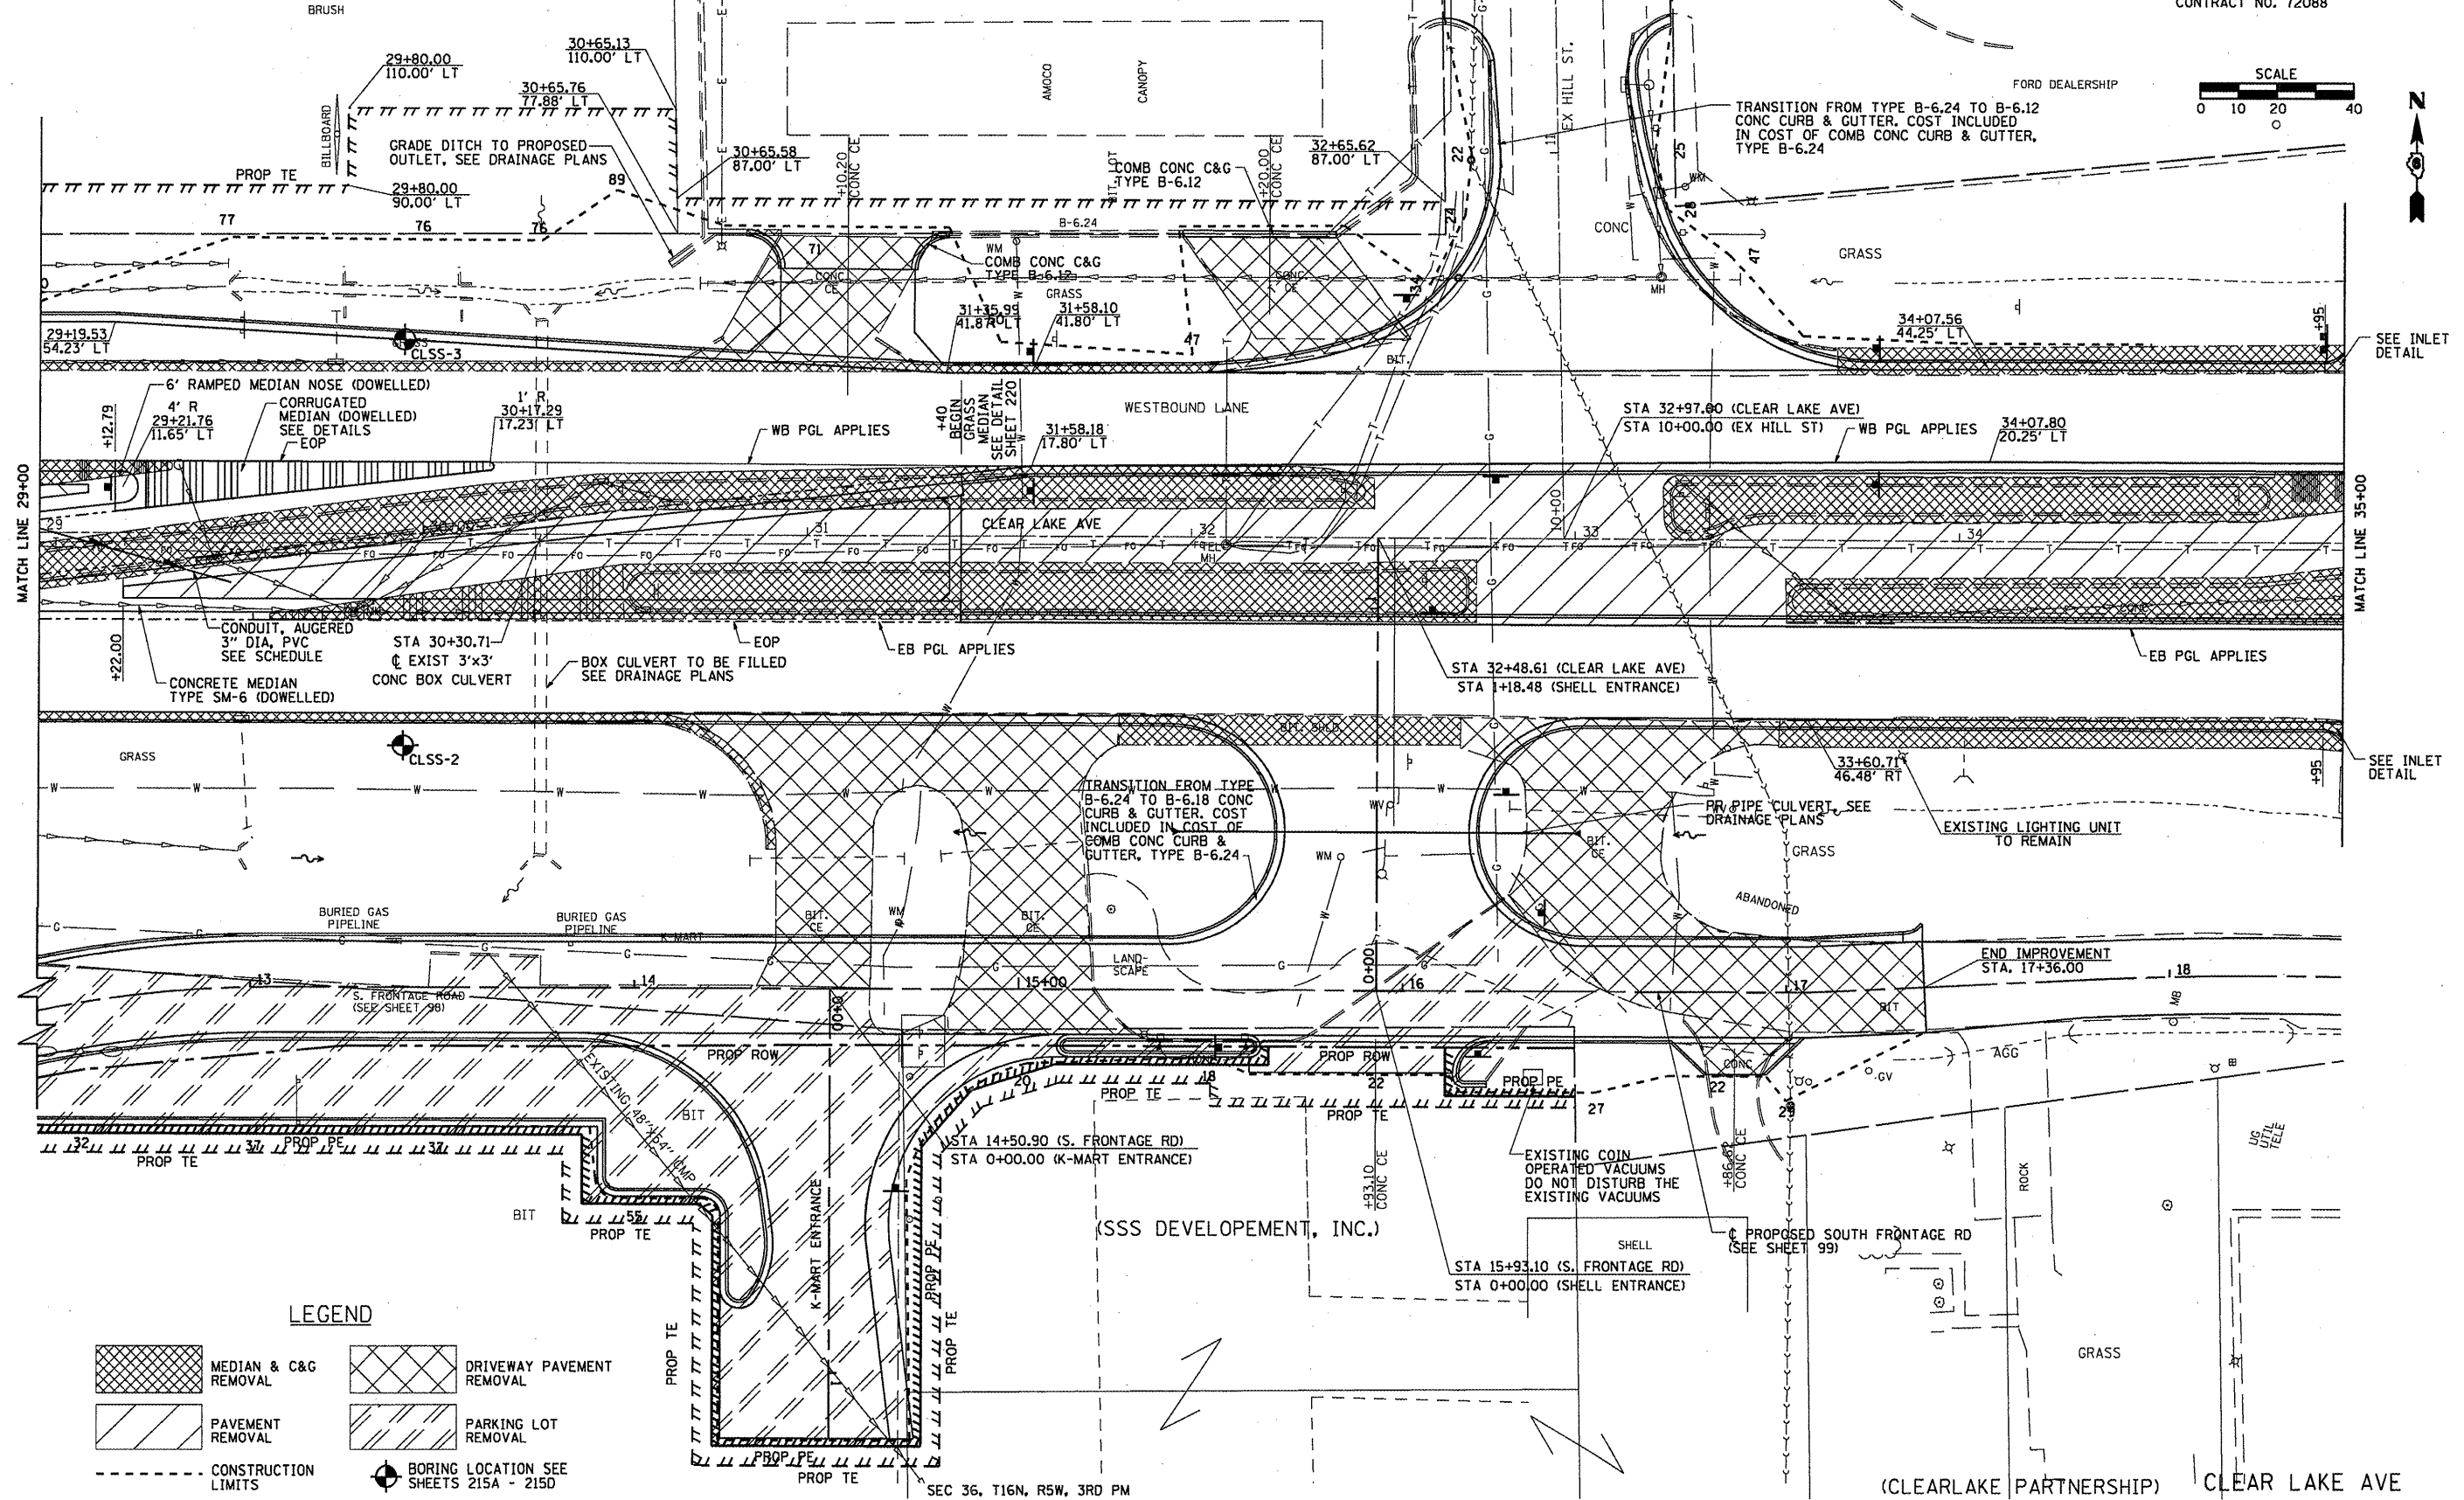

**LEGEND**

- MEDIAN & C&G REMOVAL
- DRIVEWAY PAVEMENT REMOVAL
- PAVEMENT REMOVAL
- PARKING LOT REMOVAL
- CONSTRUCTION LIMITS
- BORING LOCATION SEE SHEETS 215A - 215D