


PLAN
 SURVEYED BY
 PLOTTED BY
 CHECKED BY
 DATE



PROFILE
 SURVEYED BY
 PLOTTED BY
 CHECKED BY
 DATE

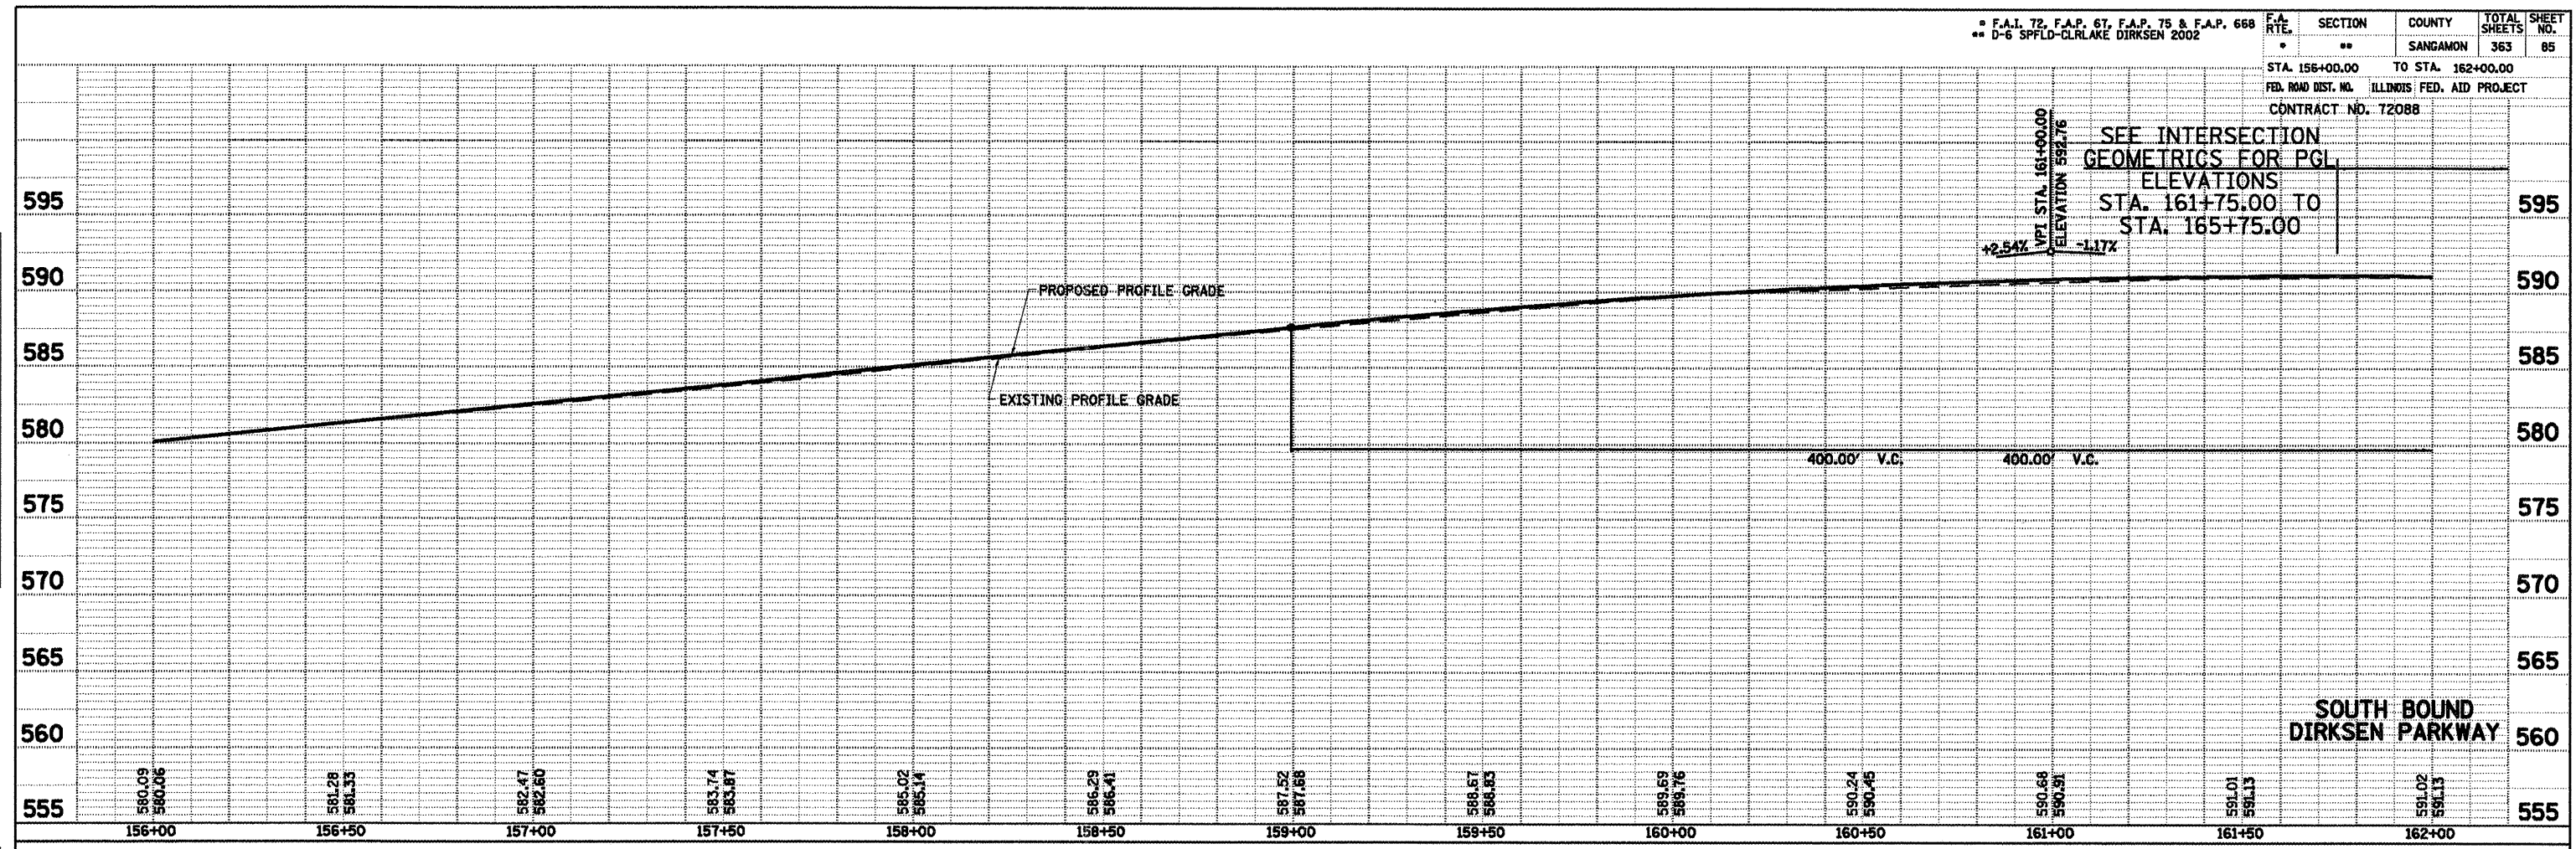