


FORM BRACES FOR STAGE CONSTRUCTION

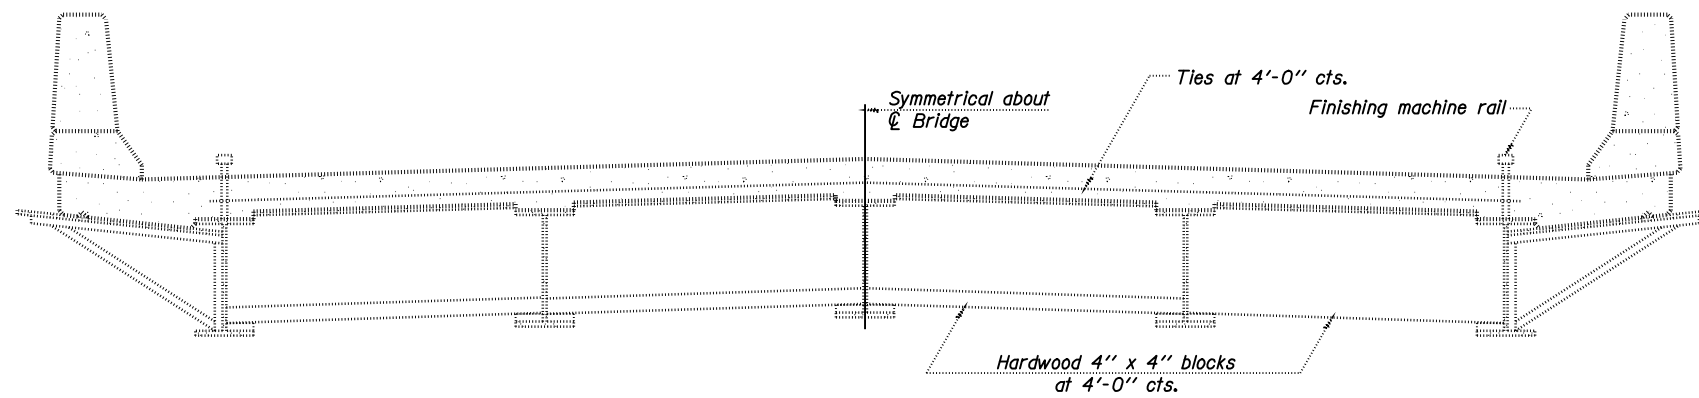

FORM BRACES FOR STANDARD CONSTRUCTION

When cantilever forming brackets are used, the work shall be done according to Article 503.06(b) of the Standard Specifications, except as modified below and in the details shown on this sheet.
 The finishing machine rails shall be placed on the top flange of the exterior beams.
 The beams or girders, supporting cantilever forming brackets, shall be tied together at 4 foot intervals.
 For Standard construction, or Stage Construction the Hardwood bracing materials shall be placed as shown between webs of beams in each bay.

**CANTILEVER FORMING BRACKETS
 FOR SUPERSTRUCTURES
 S.N. 084-0521**



Allen Henderson & Associates, Inc.
 Civil and Structural Engineers Springfield, IL
 62703 Phone: (217)544-8033 IL. Design Firm
 No. 184-001907

SHEET NO. 27
 30 SHEETS

| F.A.P. RTE. | SECTION | COUNTY | TOTAL SHEETS | SHEET NO. |
|---------------------------|--------------|---------------------------|--------------|-----------|
| 662 | H(RS-10,B-2) | SANGAMON | 84 | 71 |
| CONTRACT NO. 72A73 | | | | |
| FED. ROAD DIST. NO. | | ILLINOIS FED. AID PROJECT | | |