


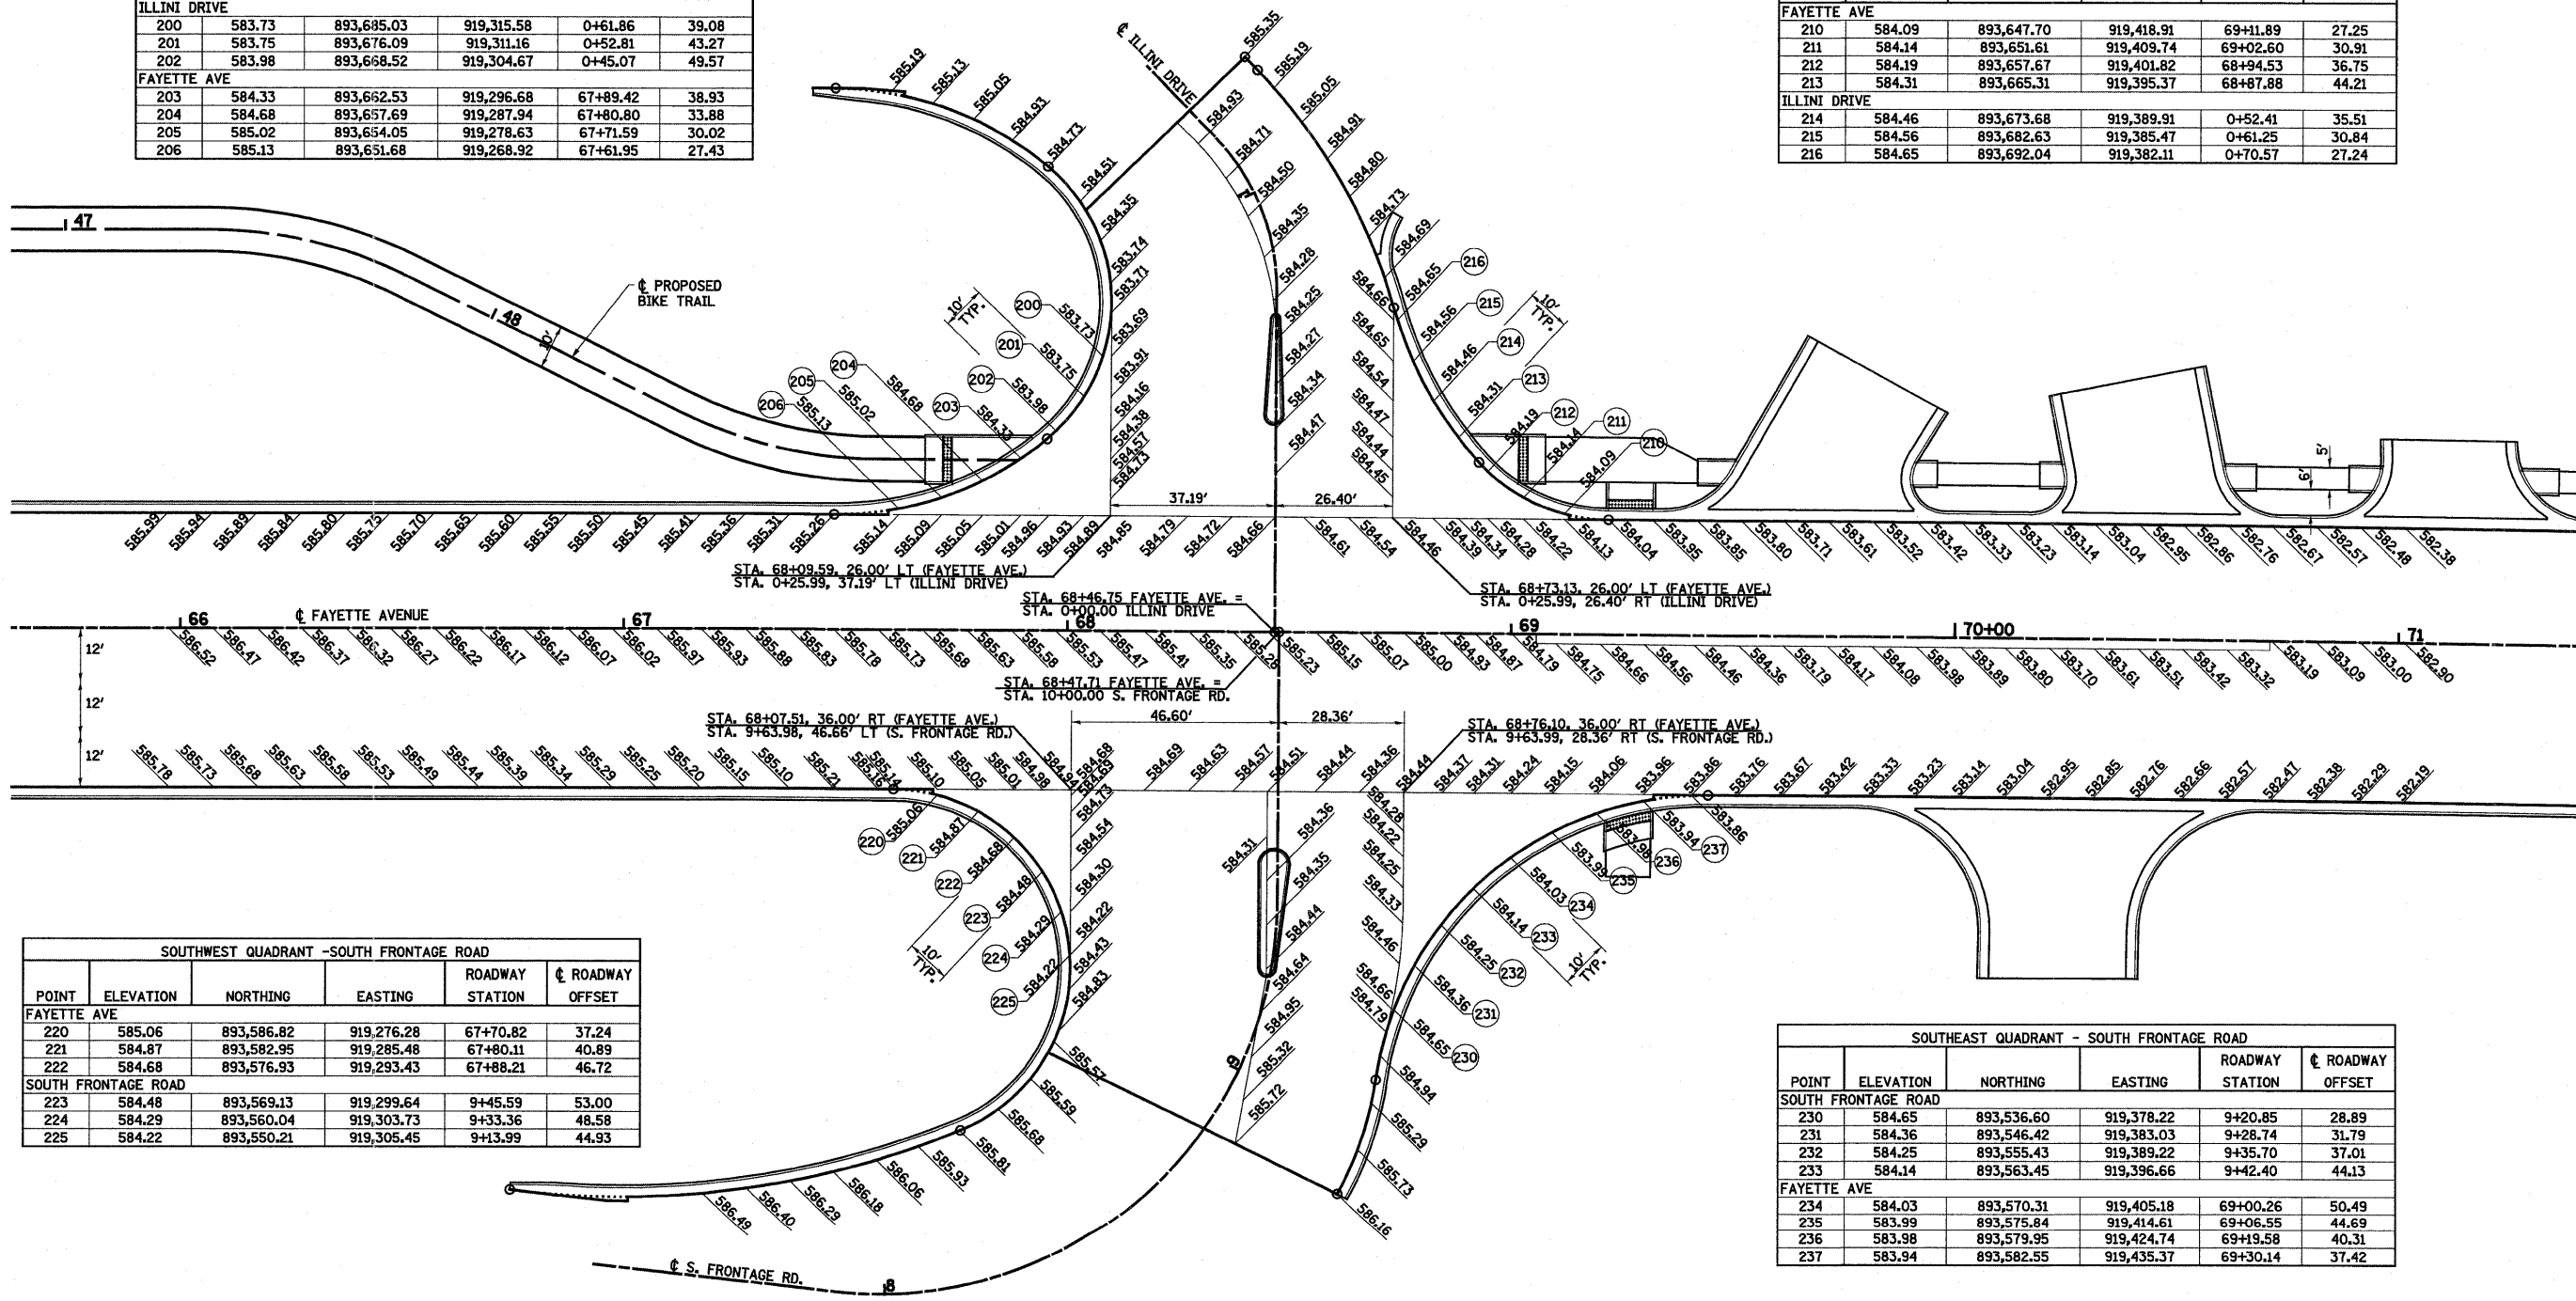

NORTHWEST QUADRANT - ILLINI DRIVE					
POINT	ELEVATION	NORTHING	EASTING	ROADWAY STATION	ROADWAY OFFSET
ILLINI DRIVE					
200	583.73	893,685.03	919,315.58	0+61.86	39.08
201	583.75	893,676.09	919,311.16	0+52.81	43.27
202	583.98	893,668.52	919,304.67	0+45.07	49.57
FAYETTE AVE					
203	584.33	893,662.53	919,296.68	67+89.42	38.93
204	584.68	893,657.69	919,287.94	67+80.80	33.88
205	585.02	893,654.05	919,278.63	67+71.59	30.02
206	585.13	893,651.68	919,268.92	67+61.95	27.43

NORTHEAST QUADRANT - ILLINI DRIVE					
POINT	ELEVATION	NORTHING	EASTING	ROADWAY STATION	ROADWAY OFFSET
FAYETTE AVE					
210	584.09	893,647.70	919,418.91	69+11.89	27.25
211	584.14	893,651.61	919,409.74	69+02.60	30.91
212	584.19	893,657.67	919,401.82	68+94.53	36.75
213	584.31	893,665.31	919,395.37	68+87.88	44.21
ILLINI DRIVE					
214	584.46	893,673.68	919,389.91	0+52.41	35.51
215	584.56	893,682.63	919,385.47	0+61.25	30.84
216	584.65	893,692.04	919,382.11	0+70.57	27.24



SOUTHWEST QUADRANT - SOUTH FRONTAGE ROAD					
POINT	ELEVATION	NORTHING	EASTING	ROADWAY STATION	ROADWAY OFFSET
FAYETTE AVE					
220	585.06	893,586.82	919,276.28	67+70.82	37.24
221	584.87	893,582.95	919,285.48	67+80.11	40.89
222	584.68	893,576.93	919,293.43	67+88.21	46.72
SOUTH FRONTAGE ROAD					
223	584.48	893,569.13	919,299.64	9+45.59	53.00
224	584.29	893,560.04	919,303.73	9+33.36	48.58
225	584.22	893,550.21	919,305.45	9+13.99	44.93

SOUTHEAST QUADRANT - SOUTH FRONTAGE ROAD					
POINT	ELEVATION	NORTHING	EASTING	ROADWAY STATION	ROADWAY OFFSET
SOUTH FRONTAGE ROAD					
230	584.65	893,536.60	919,378.22	9+20.85	28.89
231	584.36	893,546.42	919,383.03	9+28.74	31.79
232	584.25	893,555.43	919,389.22	9+35.70	37.01
233	584.14	893,563.45	919,396.66	9+42.40	44.13
FAYETTE AVE					
234	584.03	893,570.31	919,405.18	69+00.26	50.49
235	583.99	893,575.84	919,414.61	69+06.55	44.69
236	583.98	893,579.95	919,424.74	69+19.58	40.31
237	583.94	893,582.55	919,435.37	69+30.14	37.42