


DATE	
BY	
FINAL SURVEY	
PLANNING	
NOTE BOOK	
AREAS CHECKED	
NO.	

DATE	
BY	
ORIGINAL SURVEY	
PLANNING	
NOTE BOOK	
AREAS CHECKED	
NO.	

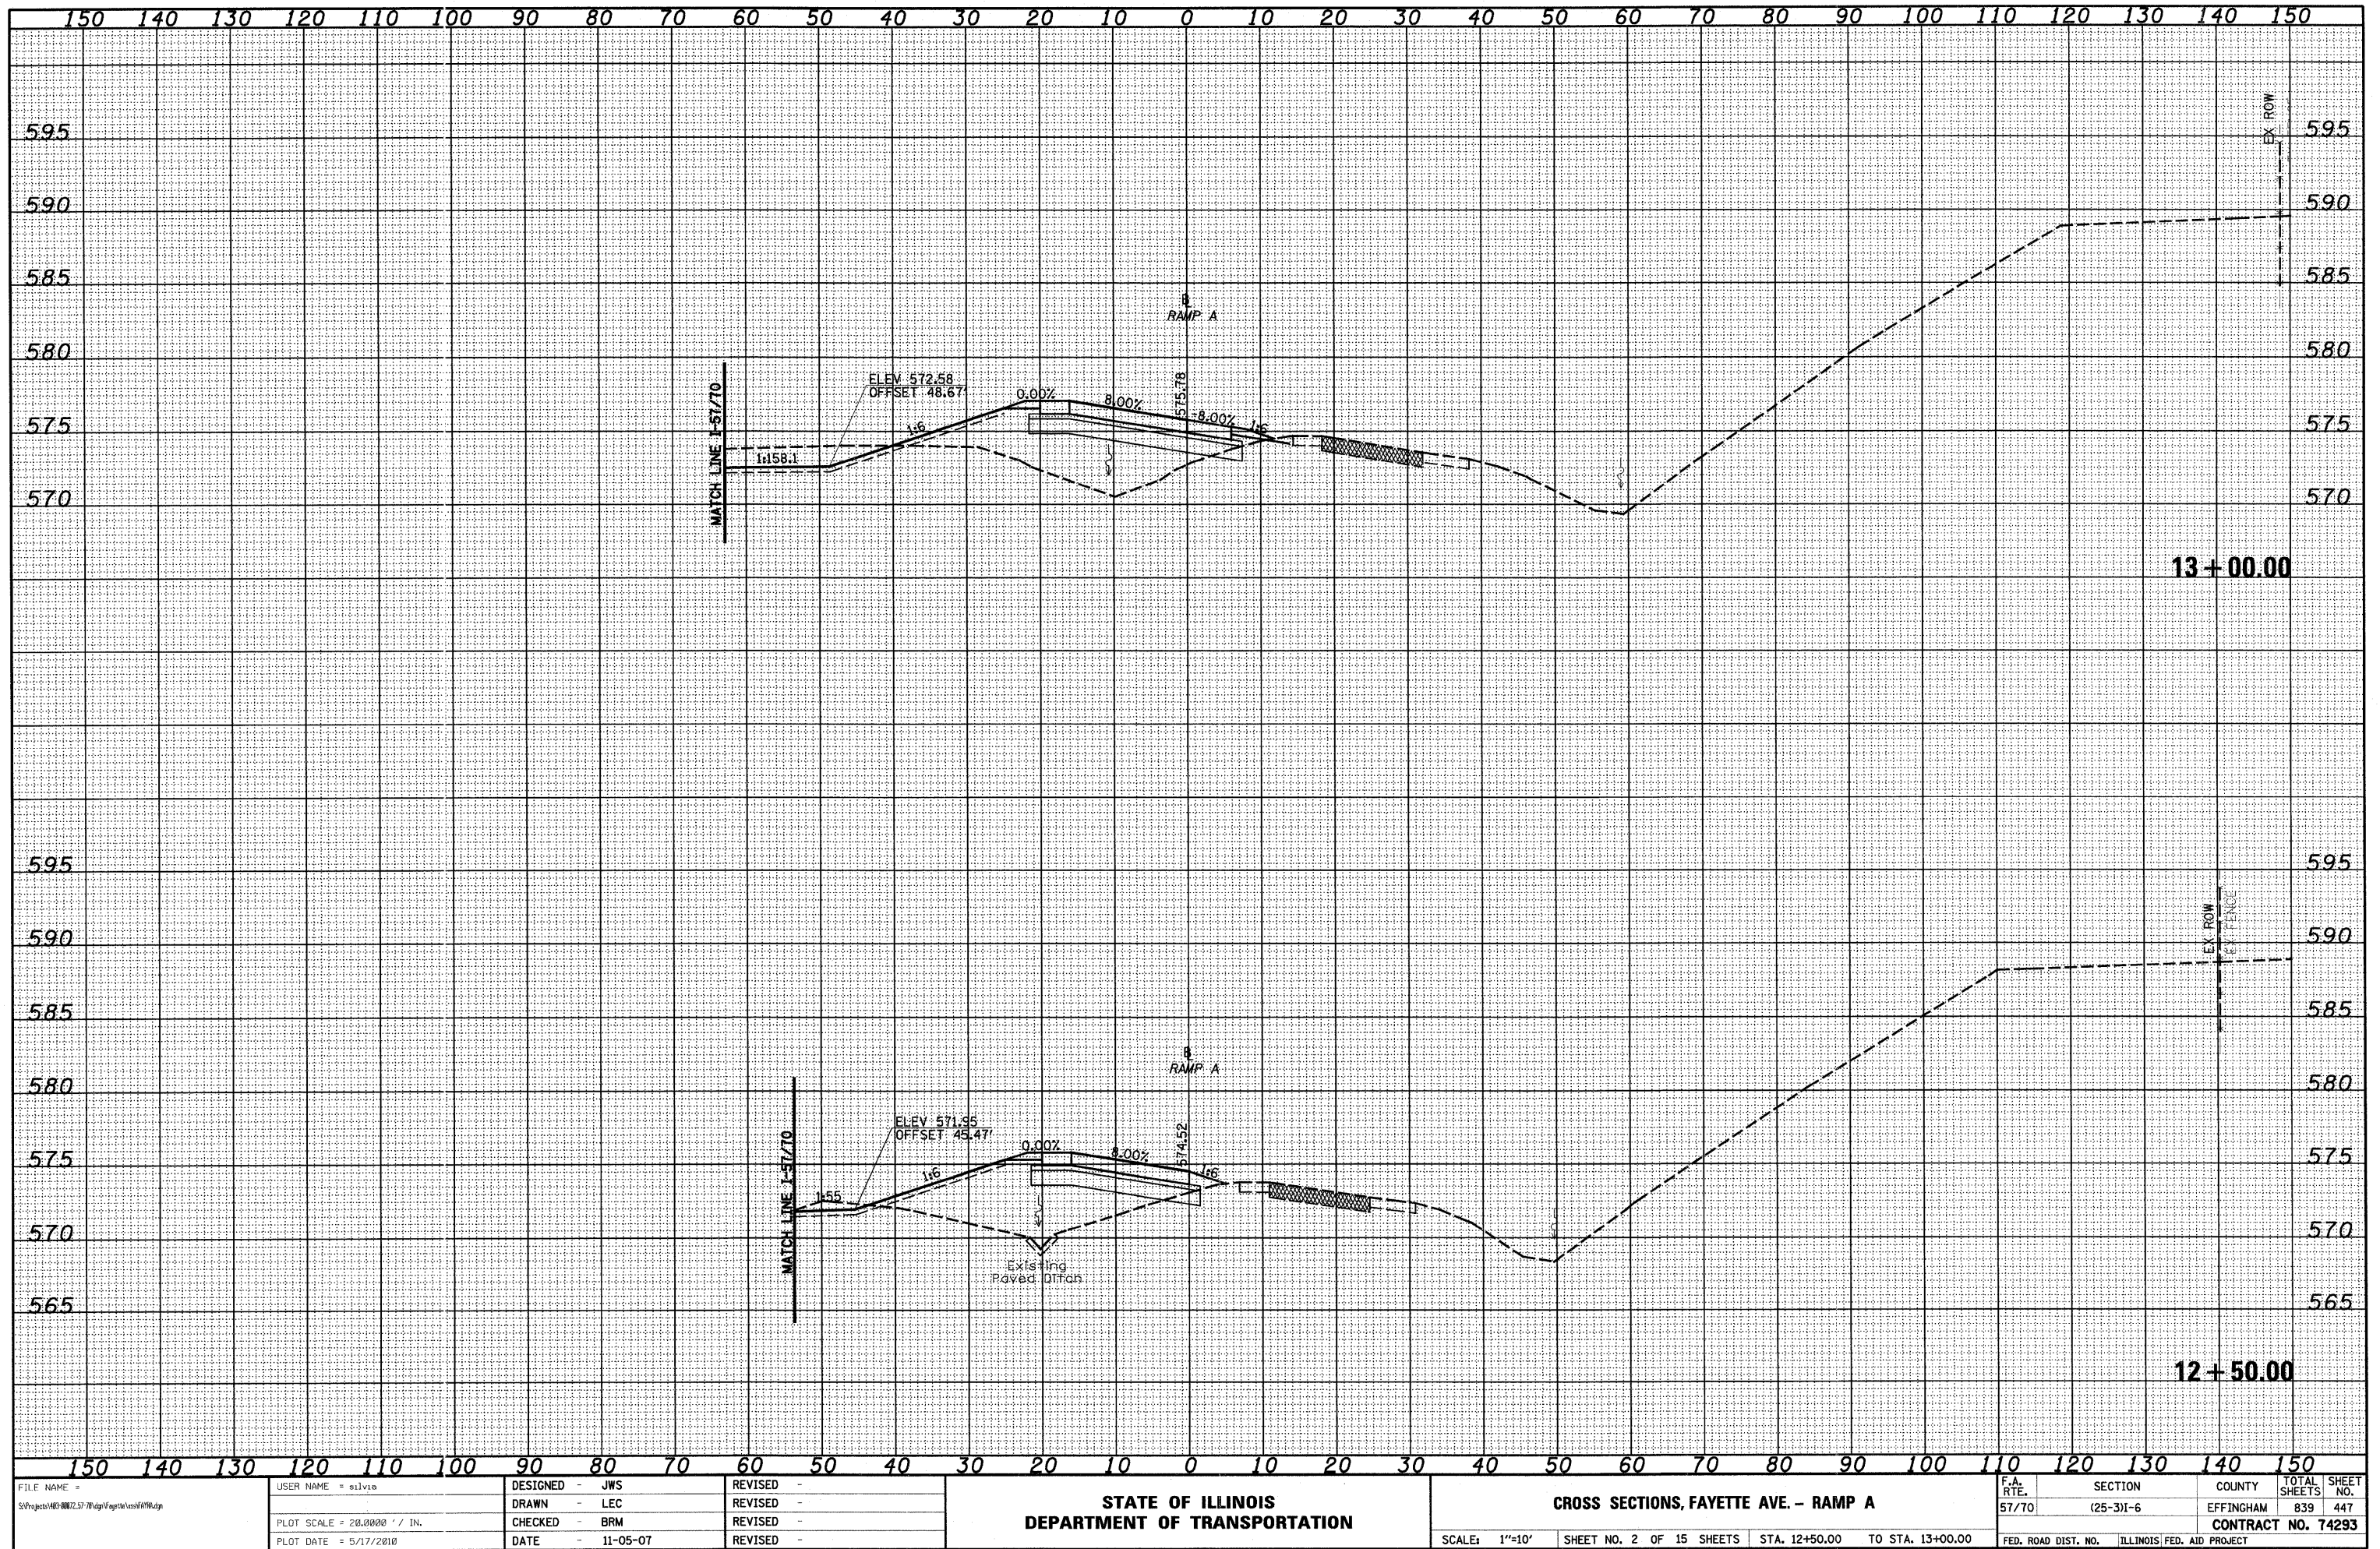

FILE NAME = S:\Projects\103-0007-57-70\p1\fig1a\cross1250.dgn
 USER NAME = s11v12
 PLOT SCALE = 20.0000' / IN.
 PLOT DATE = 5/17/2010

DESIGNED - JWS	REVISED -
DRAWN - LEC	REVISED -
CHECKED - BRM	REVISED -
DATE - 11-05-07	REVISED -

**STATE OF ILLINOIS
DEPARTMENT OF TRANSPORTATION**

CROSS SECTIONS, FAYETTE AVE. - RAMP A

SCALE: 1"=10' SHEET NO. 2 OF 15 SHEETS STA. 12+50.00 TO STA. 13+00.00

F.A. RTE. 57/70	SECTION (25-3)-6	COUNTY EFFINGHAM	TOTAL SHEETS 839	SHEET NO. 447
FED. ROAD DIST. NO.		ILLINOIS FED. AID PROJECT		
CONTRACT NO. 74293				