


DATE _____
 BY _____
 SERVICED _____
 SURVEY _____
 PLOTTED _____
 NOTE BOOK _____
 NO. _____
 TEMPLATE _____
 AREAS _____
 CHECKED _____

DATE _____
 BY _____
 SERVICED _____
 SURVEY _____
 PLOTTED _____
 NOTE BOOK _____
 NO. _____
 TEMPLATE _____
 AREAS _____
 CHECKED _____

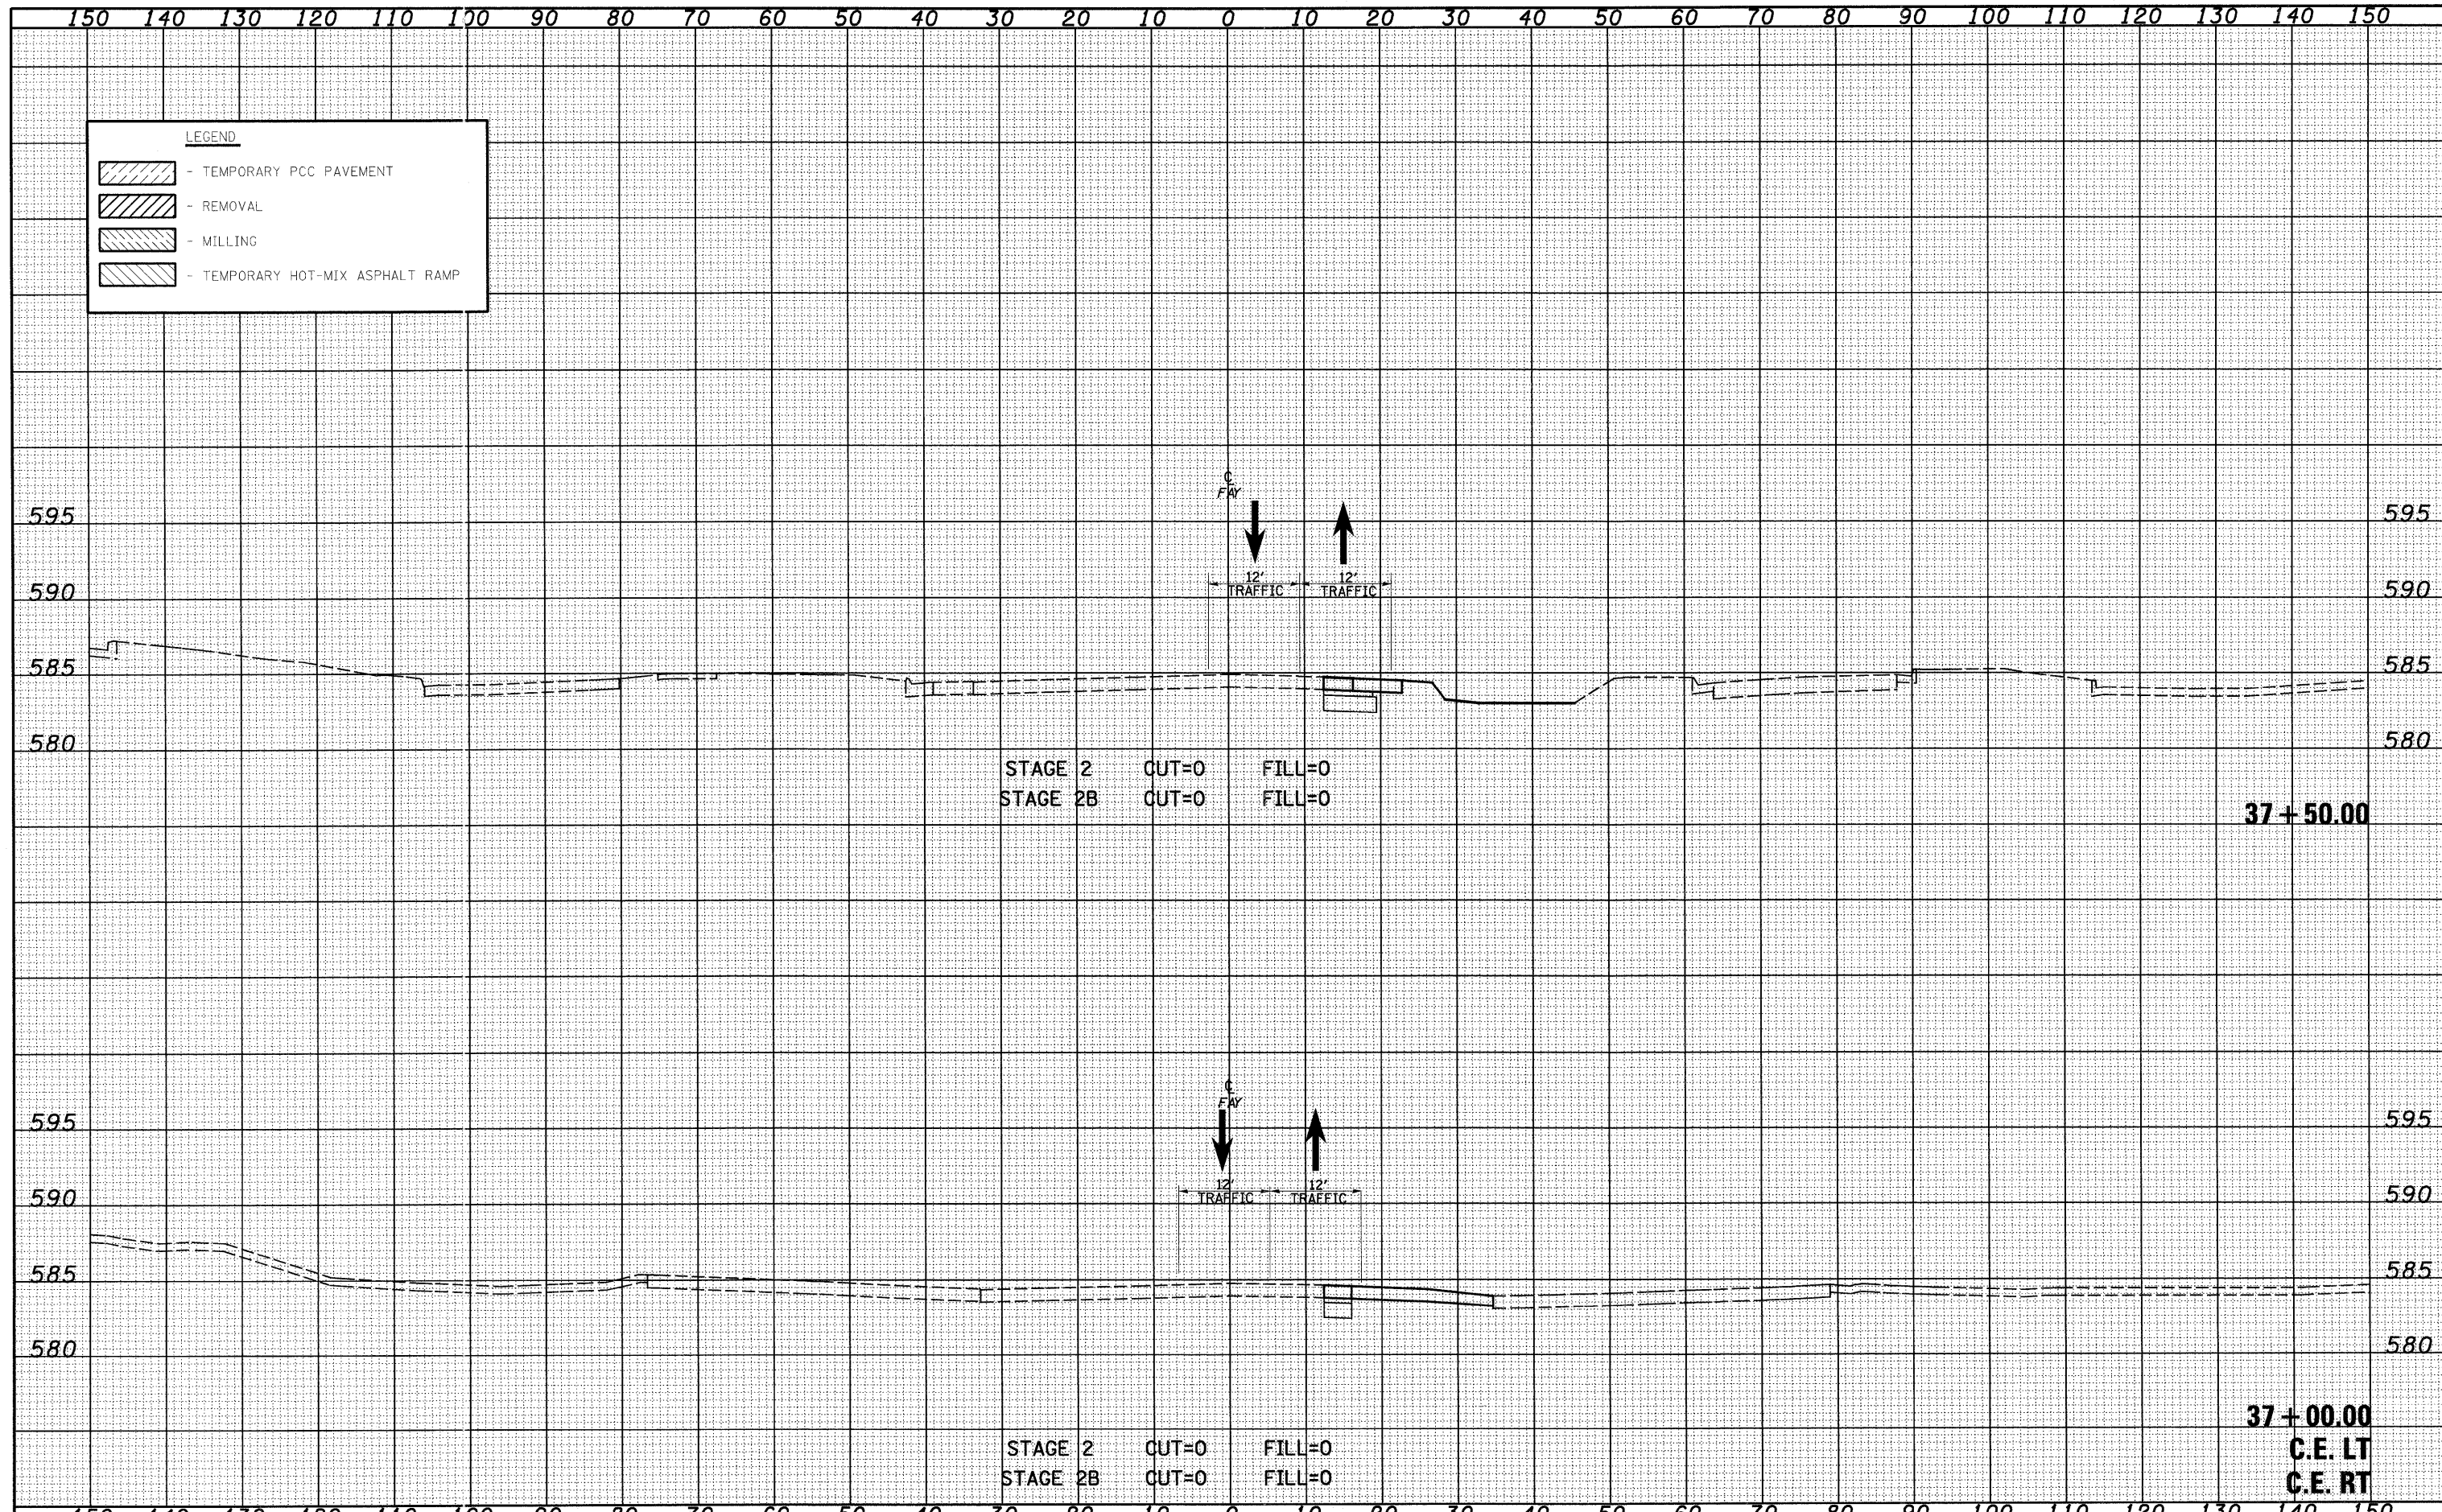

STAGE 2 CUT=0 FILL=0
 STAGE 2B CUT=0 FILL=0

37+50.00

STAGE 2 CUT=0 FILL=0
 STAGE 2B CUT=0 FILL=0

37+00.00
 C.E. LT
 C.E. RT