


DATE _____
 BY _____
 SERVICED _____
 SURVEY _____
 PLOTTED _____
 NOTE BOOK _____
 NO. _____
 TEMPLATE _____
 AREAS CHECKED _____

DATE _____
 BY _____
 SERVICED _____
 SURVEY _____
 PLOTTED _____
 NOTE BOOK _____
 NO. _____
 TEMPLATE _____
 AREAS CHECKED _____

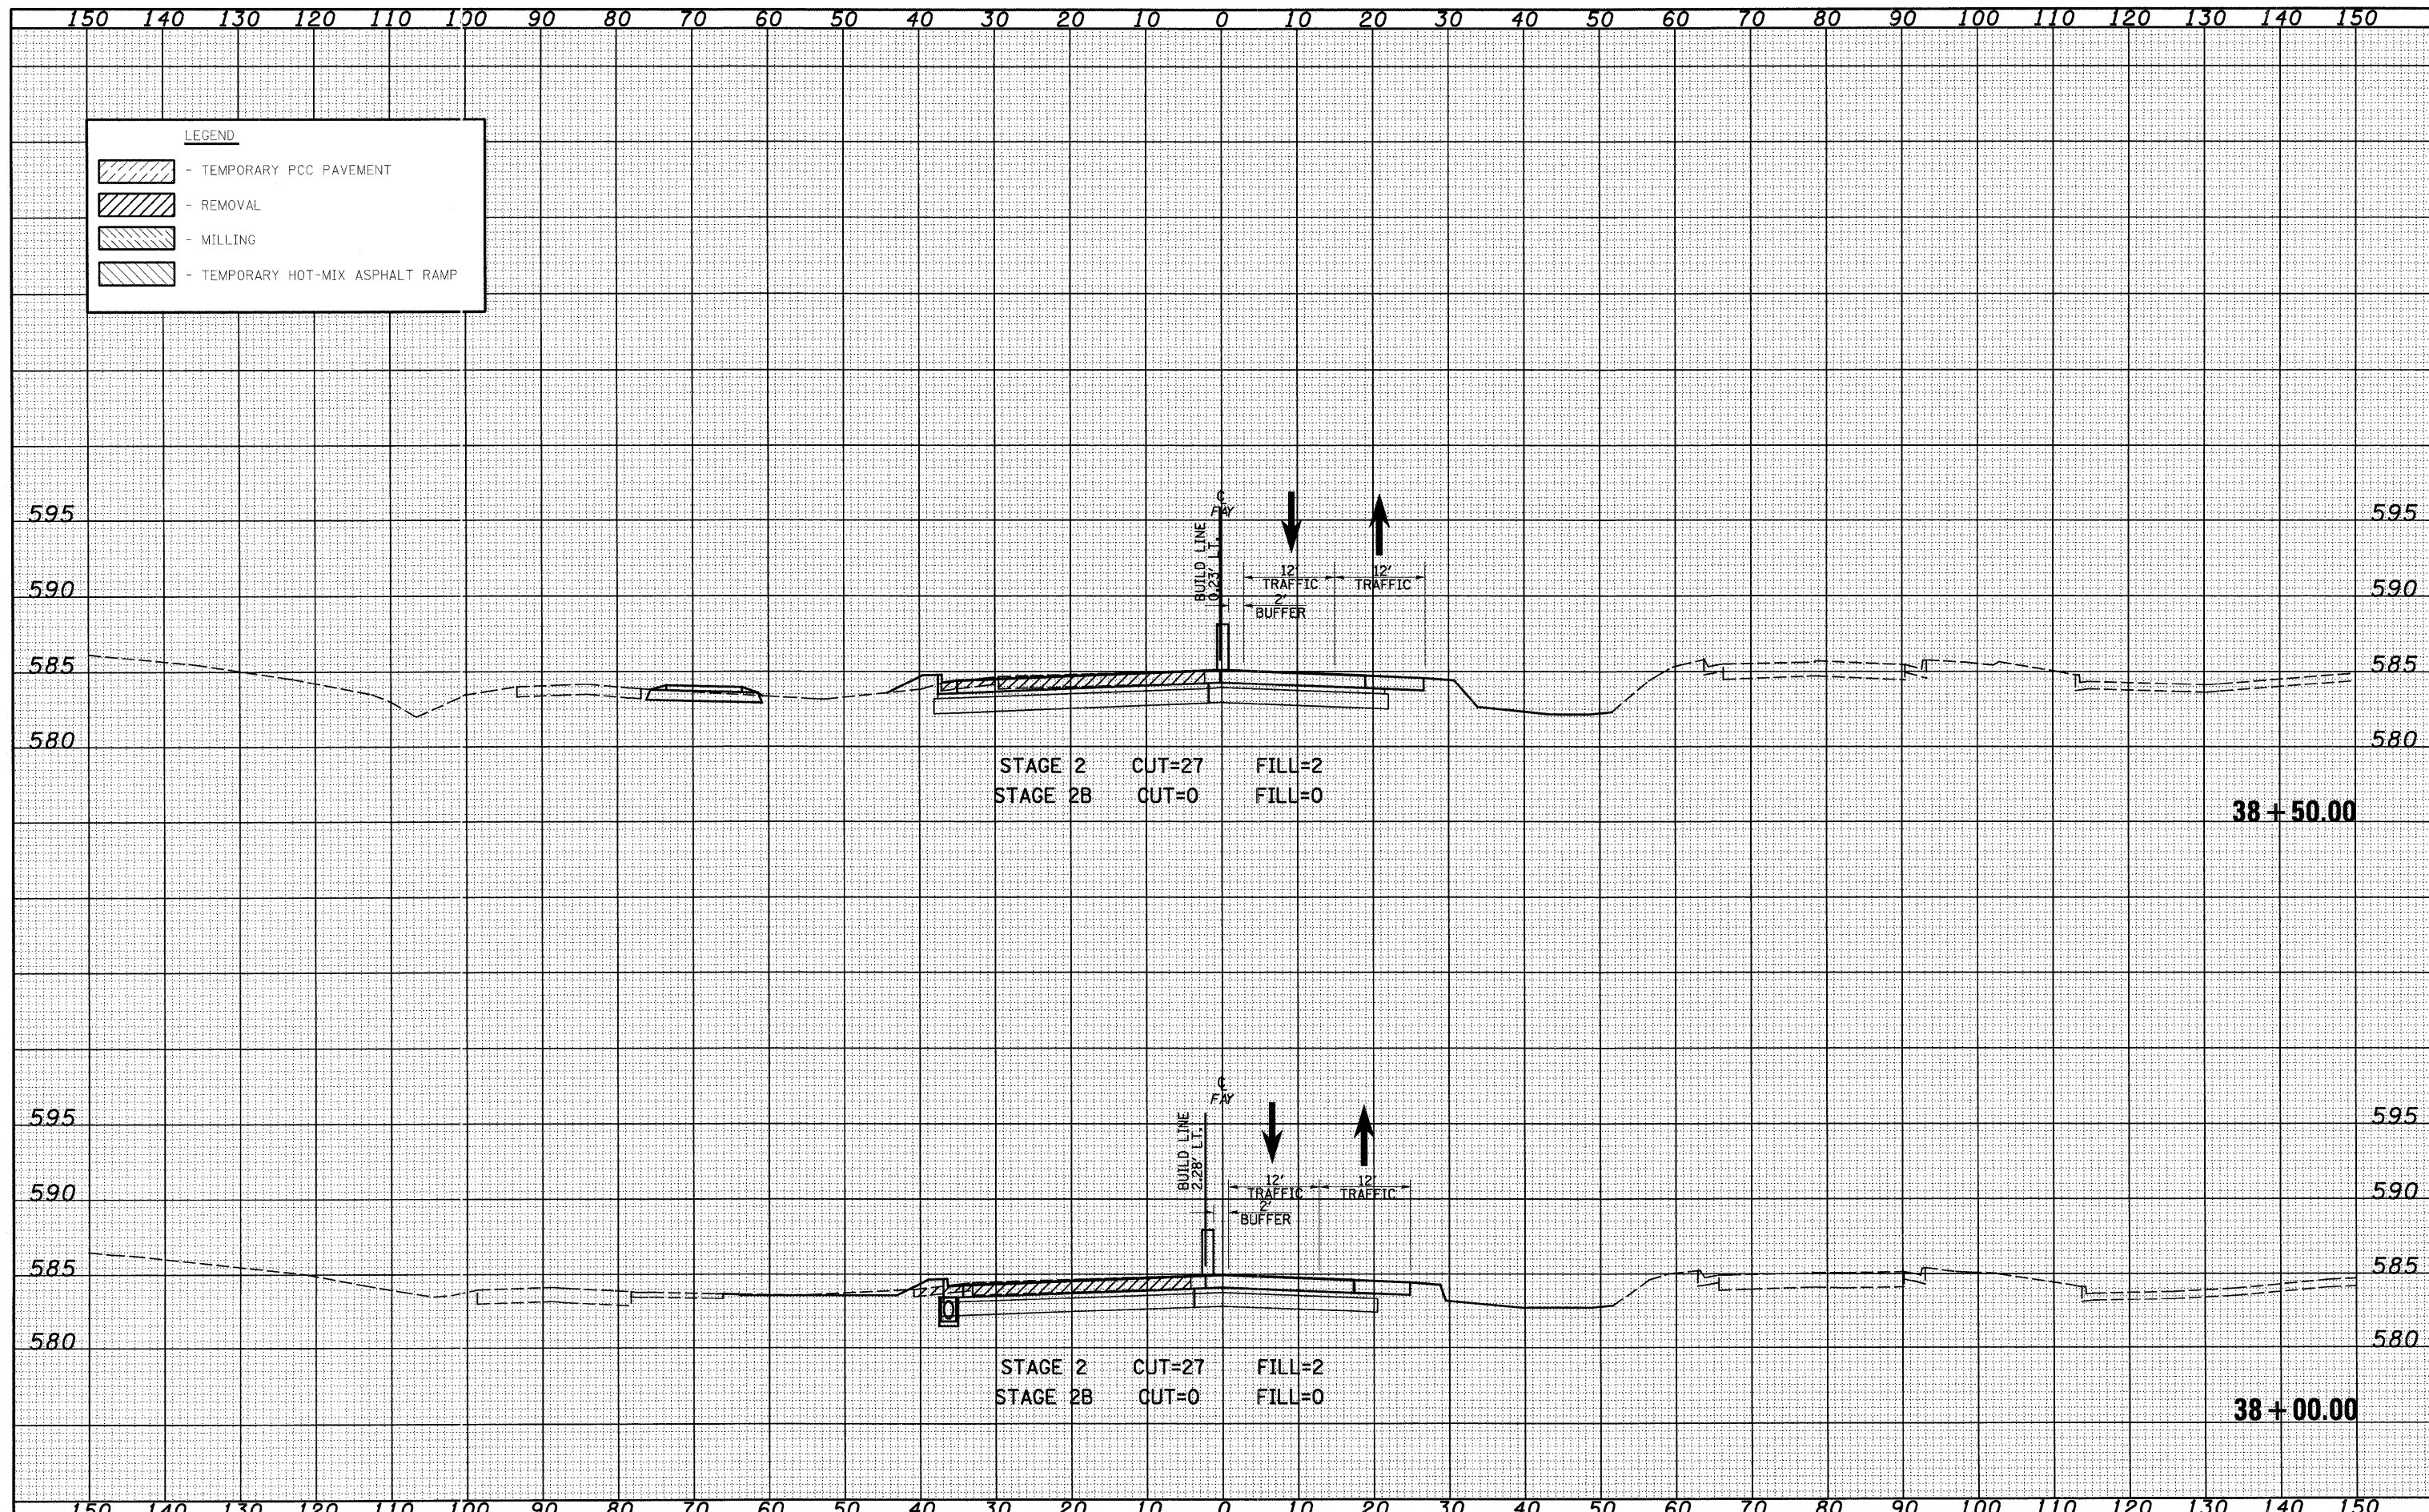

LEGEND

- TEMPORARY PCC PAVEMENT
- REMOVAL
- MILLING
- TEMPORARY HOT-MIX ASPHALT RAMP