


DATE _____
 BY _____
 ORIGINAL SURVEY _____
 SAVED SURVEY _____
 NOTE BOOK _____
 TEMPLATE _____
 AREAS CHECKED _____
 NO. _____

DATE _____
 BY _____
 ORIGINAL SURVEY _____
 SAVED SURVEY _____
 NOTE BOOK _____
 TEMPLATE _____
 AREAS CHECKED _____
 NO. _____

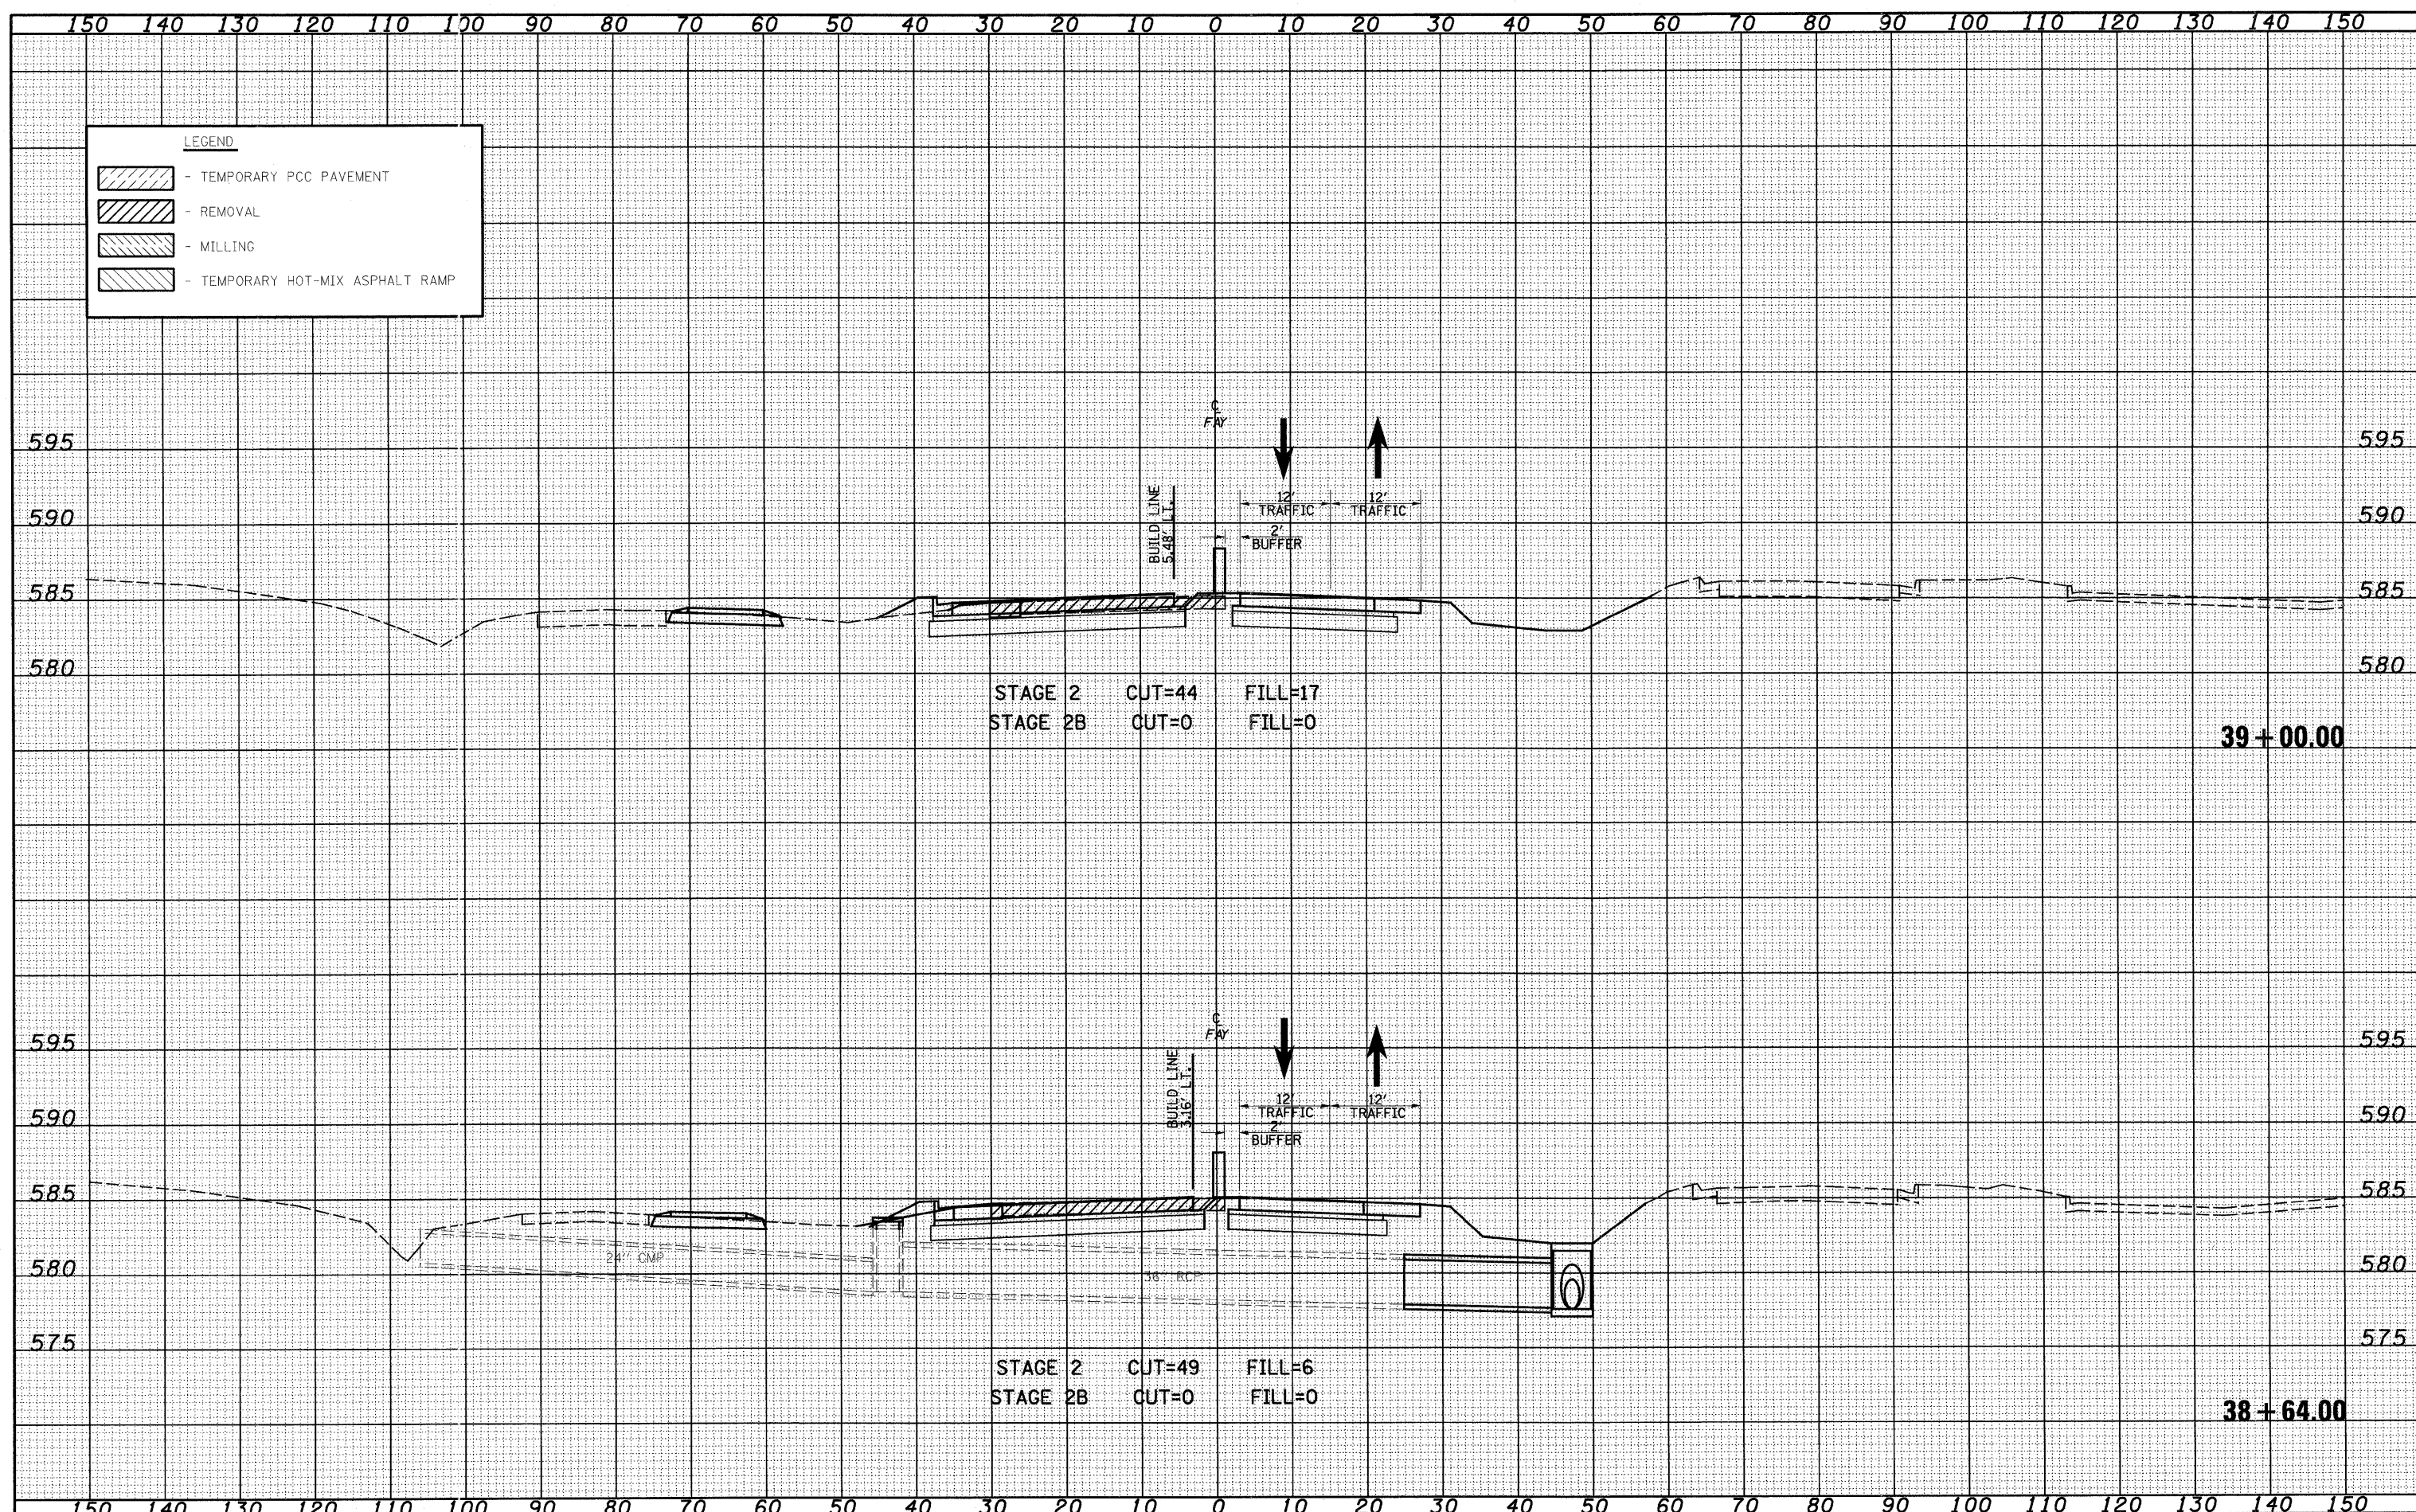

LEGEND

	- TEMPORARY PCC PAVEMENT
	- REMOVAL
	- MILLING
	- TEMPORARY HOT-MIX ASPHALT RAMP