


DATE: _____
 BY: _____
 ORIGINAL SURVEY PLOTTED _____
 SURVEYED SURVEY TEMPLATE _____
 NOTE BOOK AREAS CHECKED _____
 NO. _____

DATE: _____
 BY: _____
 ORIGINAL SURVEY PLOTTED _____
 SURVEYED SURVEY TEMPLATE _____
 NOTE BOOK AREAS CHECKED _____
 NO. _____

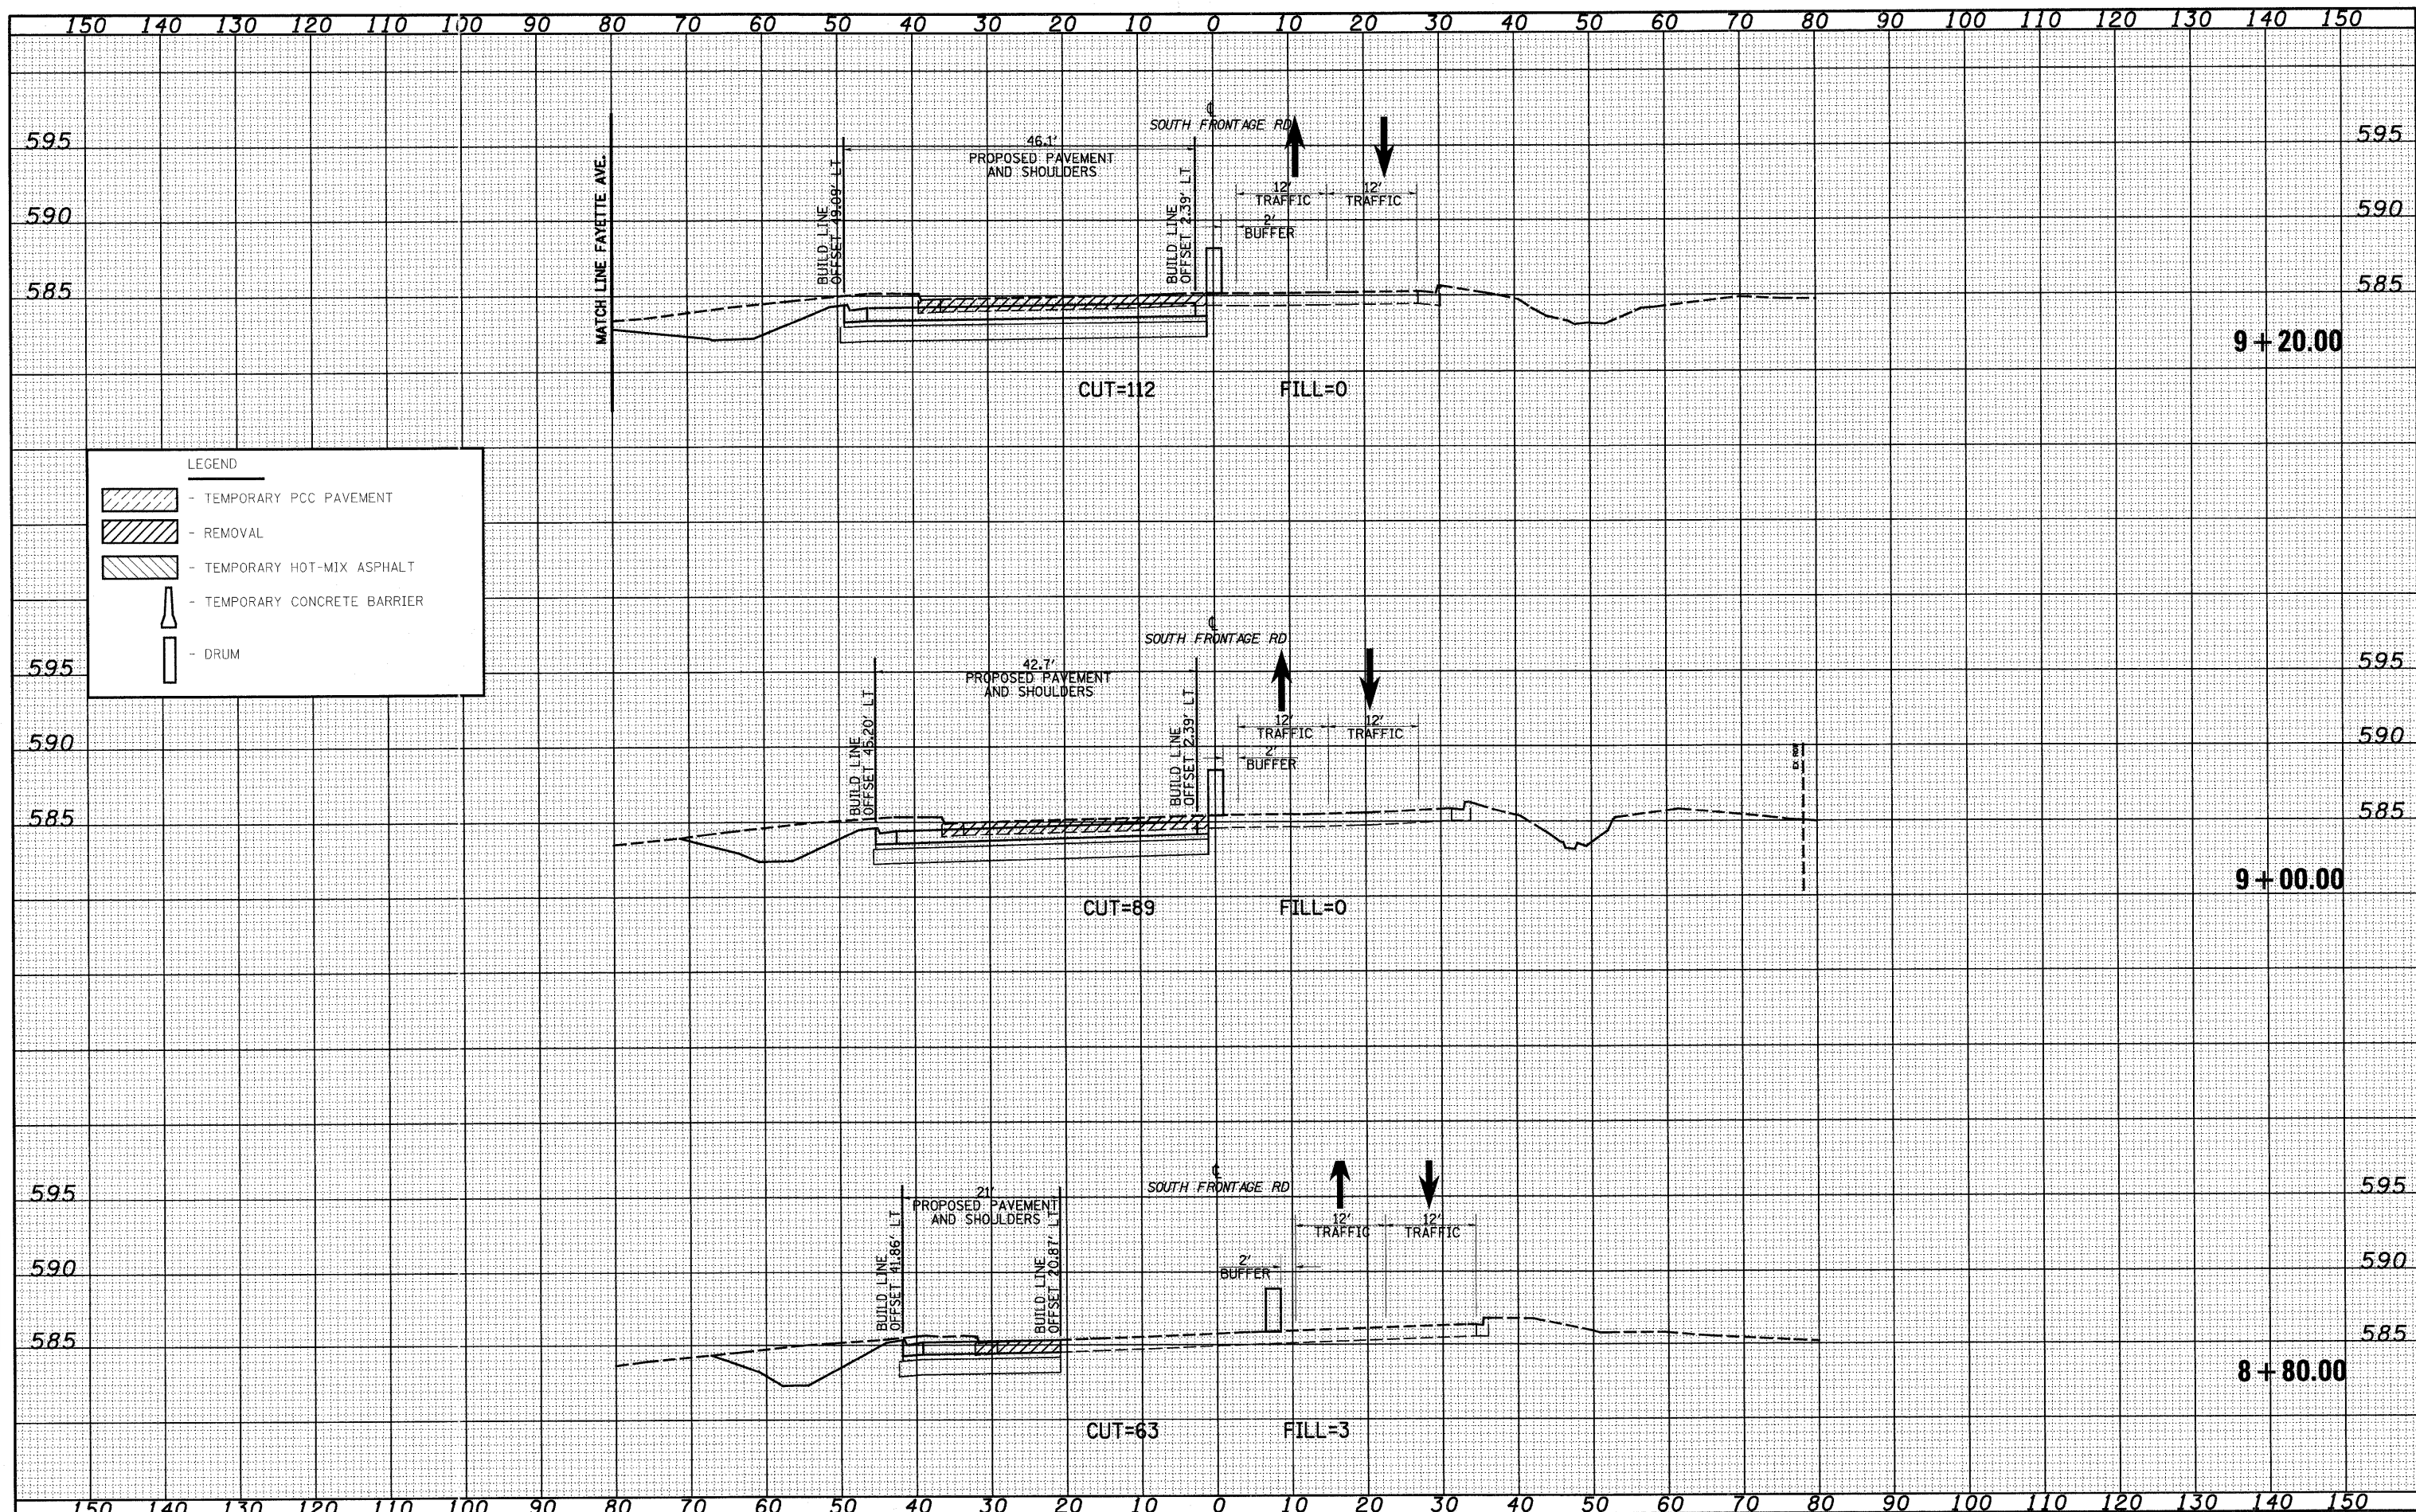

LEGEND

- TEMPORARY PCC PAVEMENT
- REMOVAL
- TEMPORARY HOT-MIX ASPHALT
- TEMPORARY CONCRETE BARRIER
- DRUM