
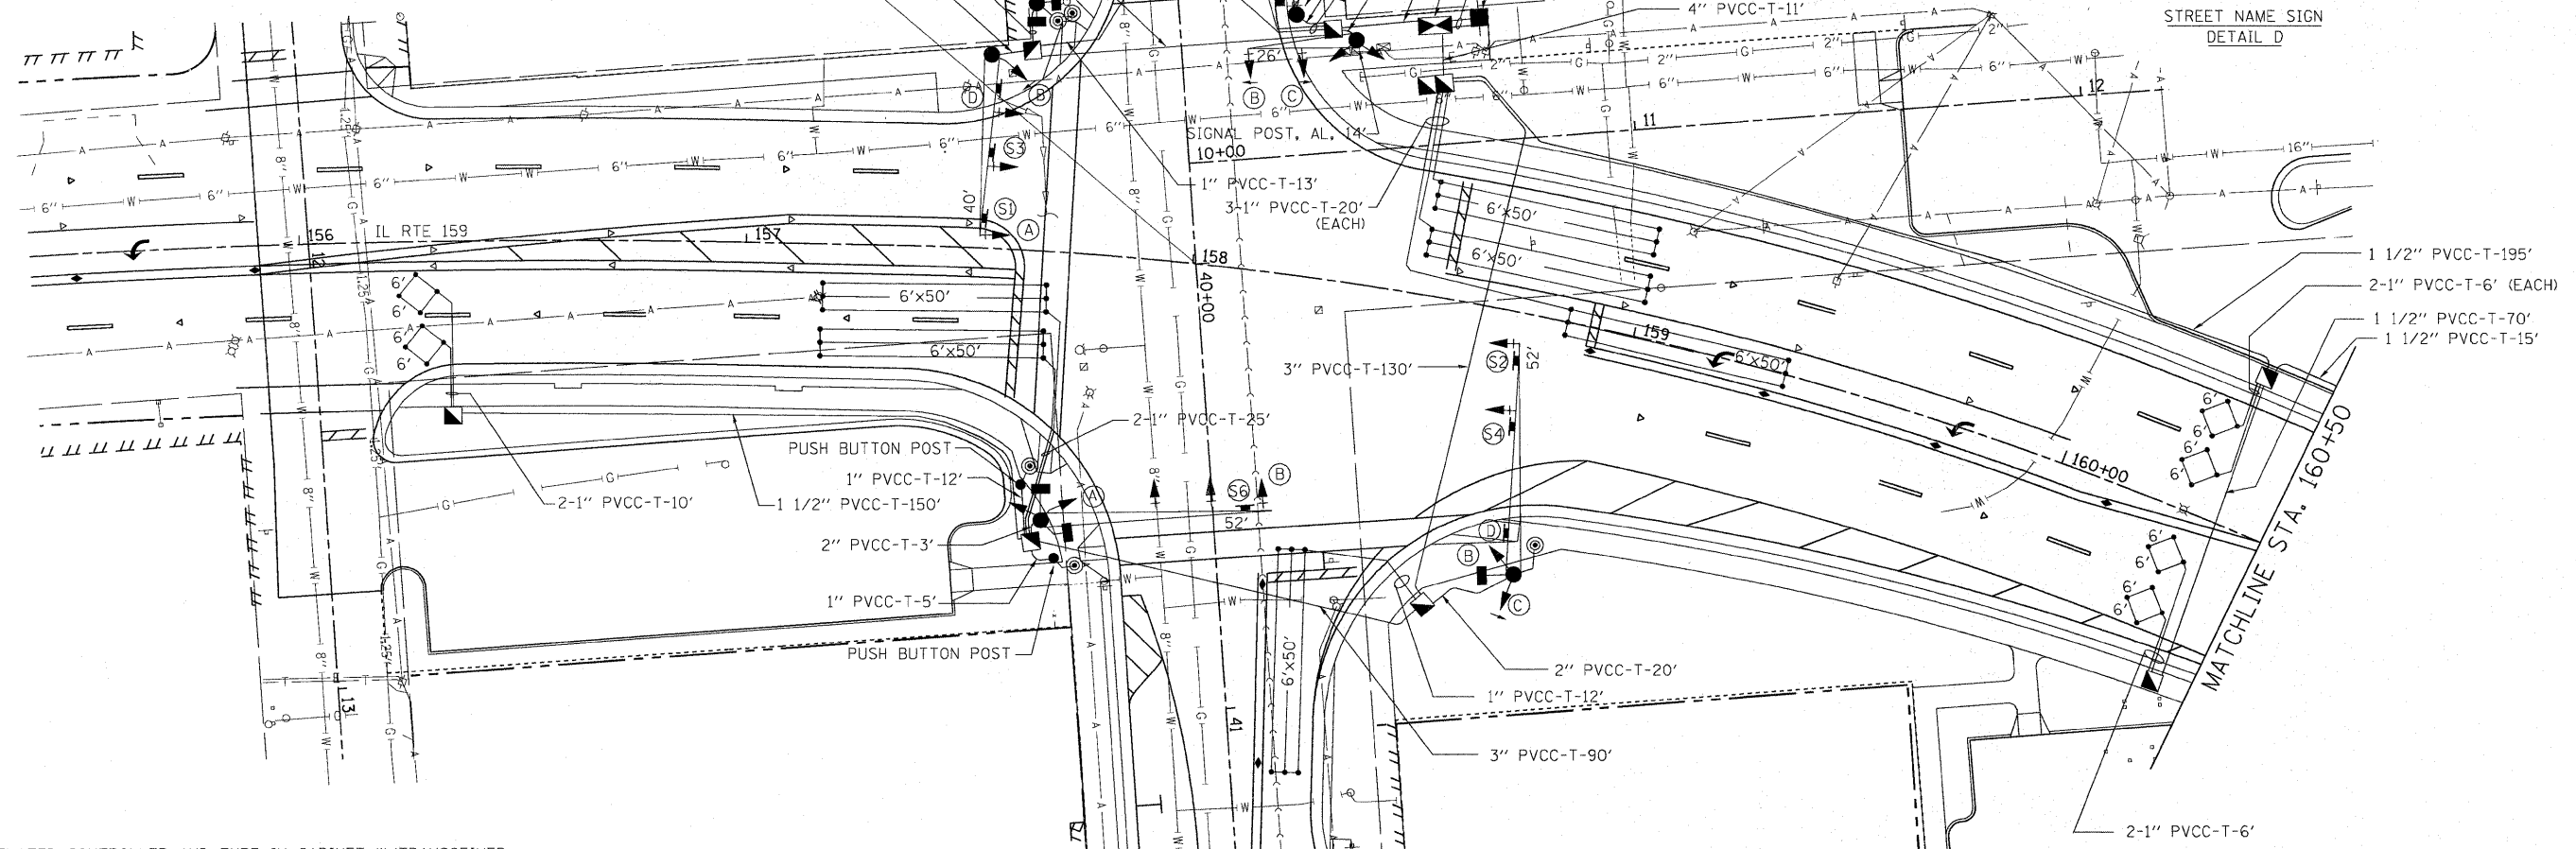
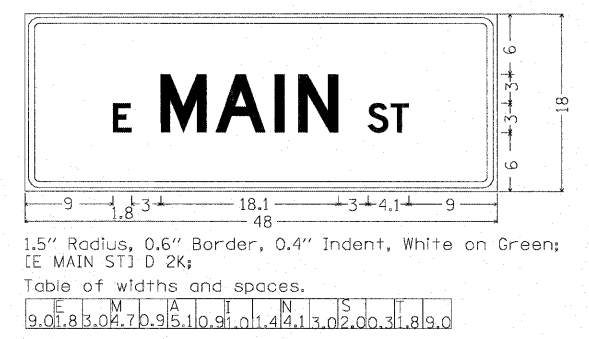


PHASE DESIGNATION DIAGRAM

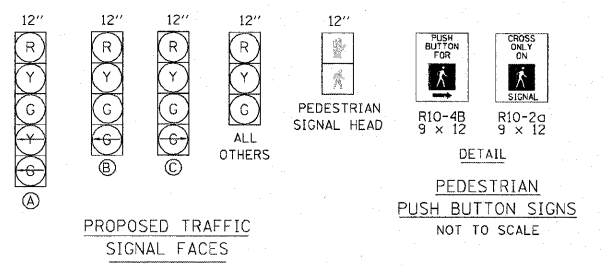

FULL-ACTUATED CONTROLLER AND TYPE IV CABINET W/TRANSCEIVER

PROPOSED SEQUENCE OF OPERATION								
PHASE	1	2	3	4	5	6	7	8
MOVEMENT	NOT	↓	←	→	L	↑	NOT	NOT
CONCURRENT MOVEMENT PERMITTED	USED	5 OR 6	NONE	NONE	2	2	USED	USED

* PEDESTRIAN MOVEMENT DISPLAY UPON ACTUATION ONLY.

