


DATE	
BY	
FINAL SURVEY	SURVEYED
NOTE BOOK NO.	PLOTTED
	TEMPLATE
	AREAS CHECKED

DATE	
BY	
ORIGINAL SURVEY	SURVEYED
NOTE BOOK NO.	PLOTTED
	TEMPLATE
	AREAS CHECKED

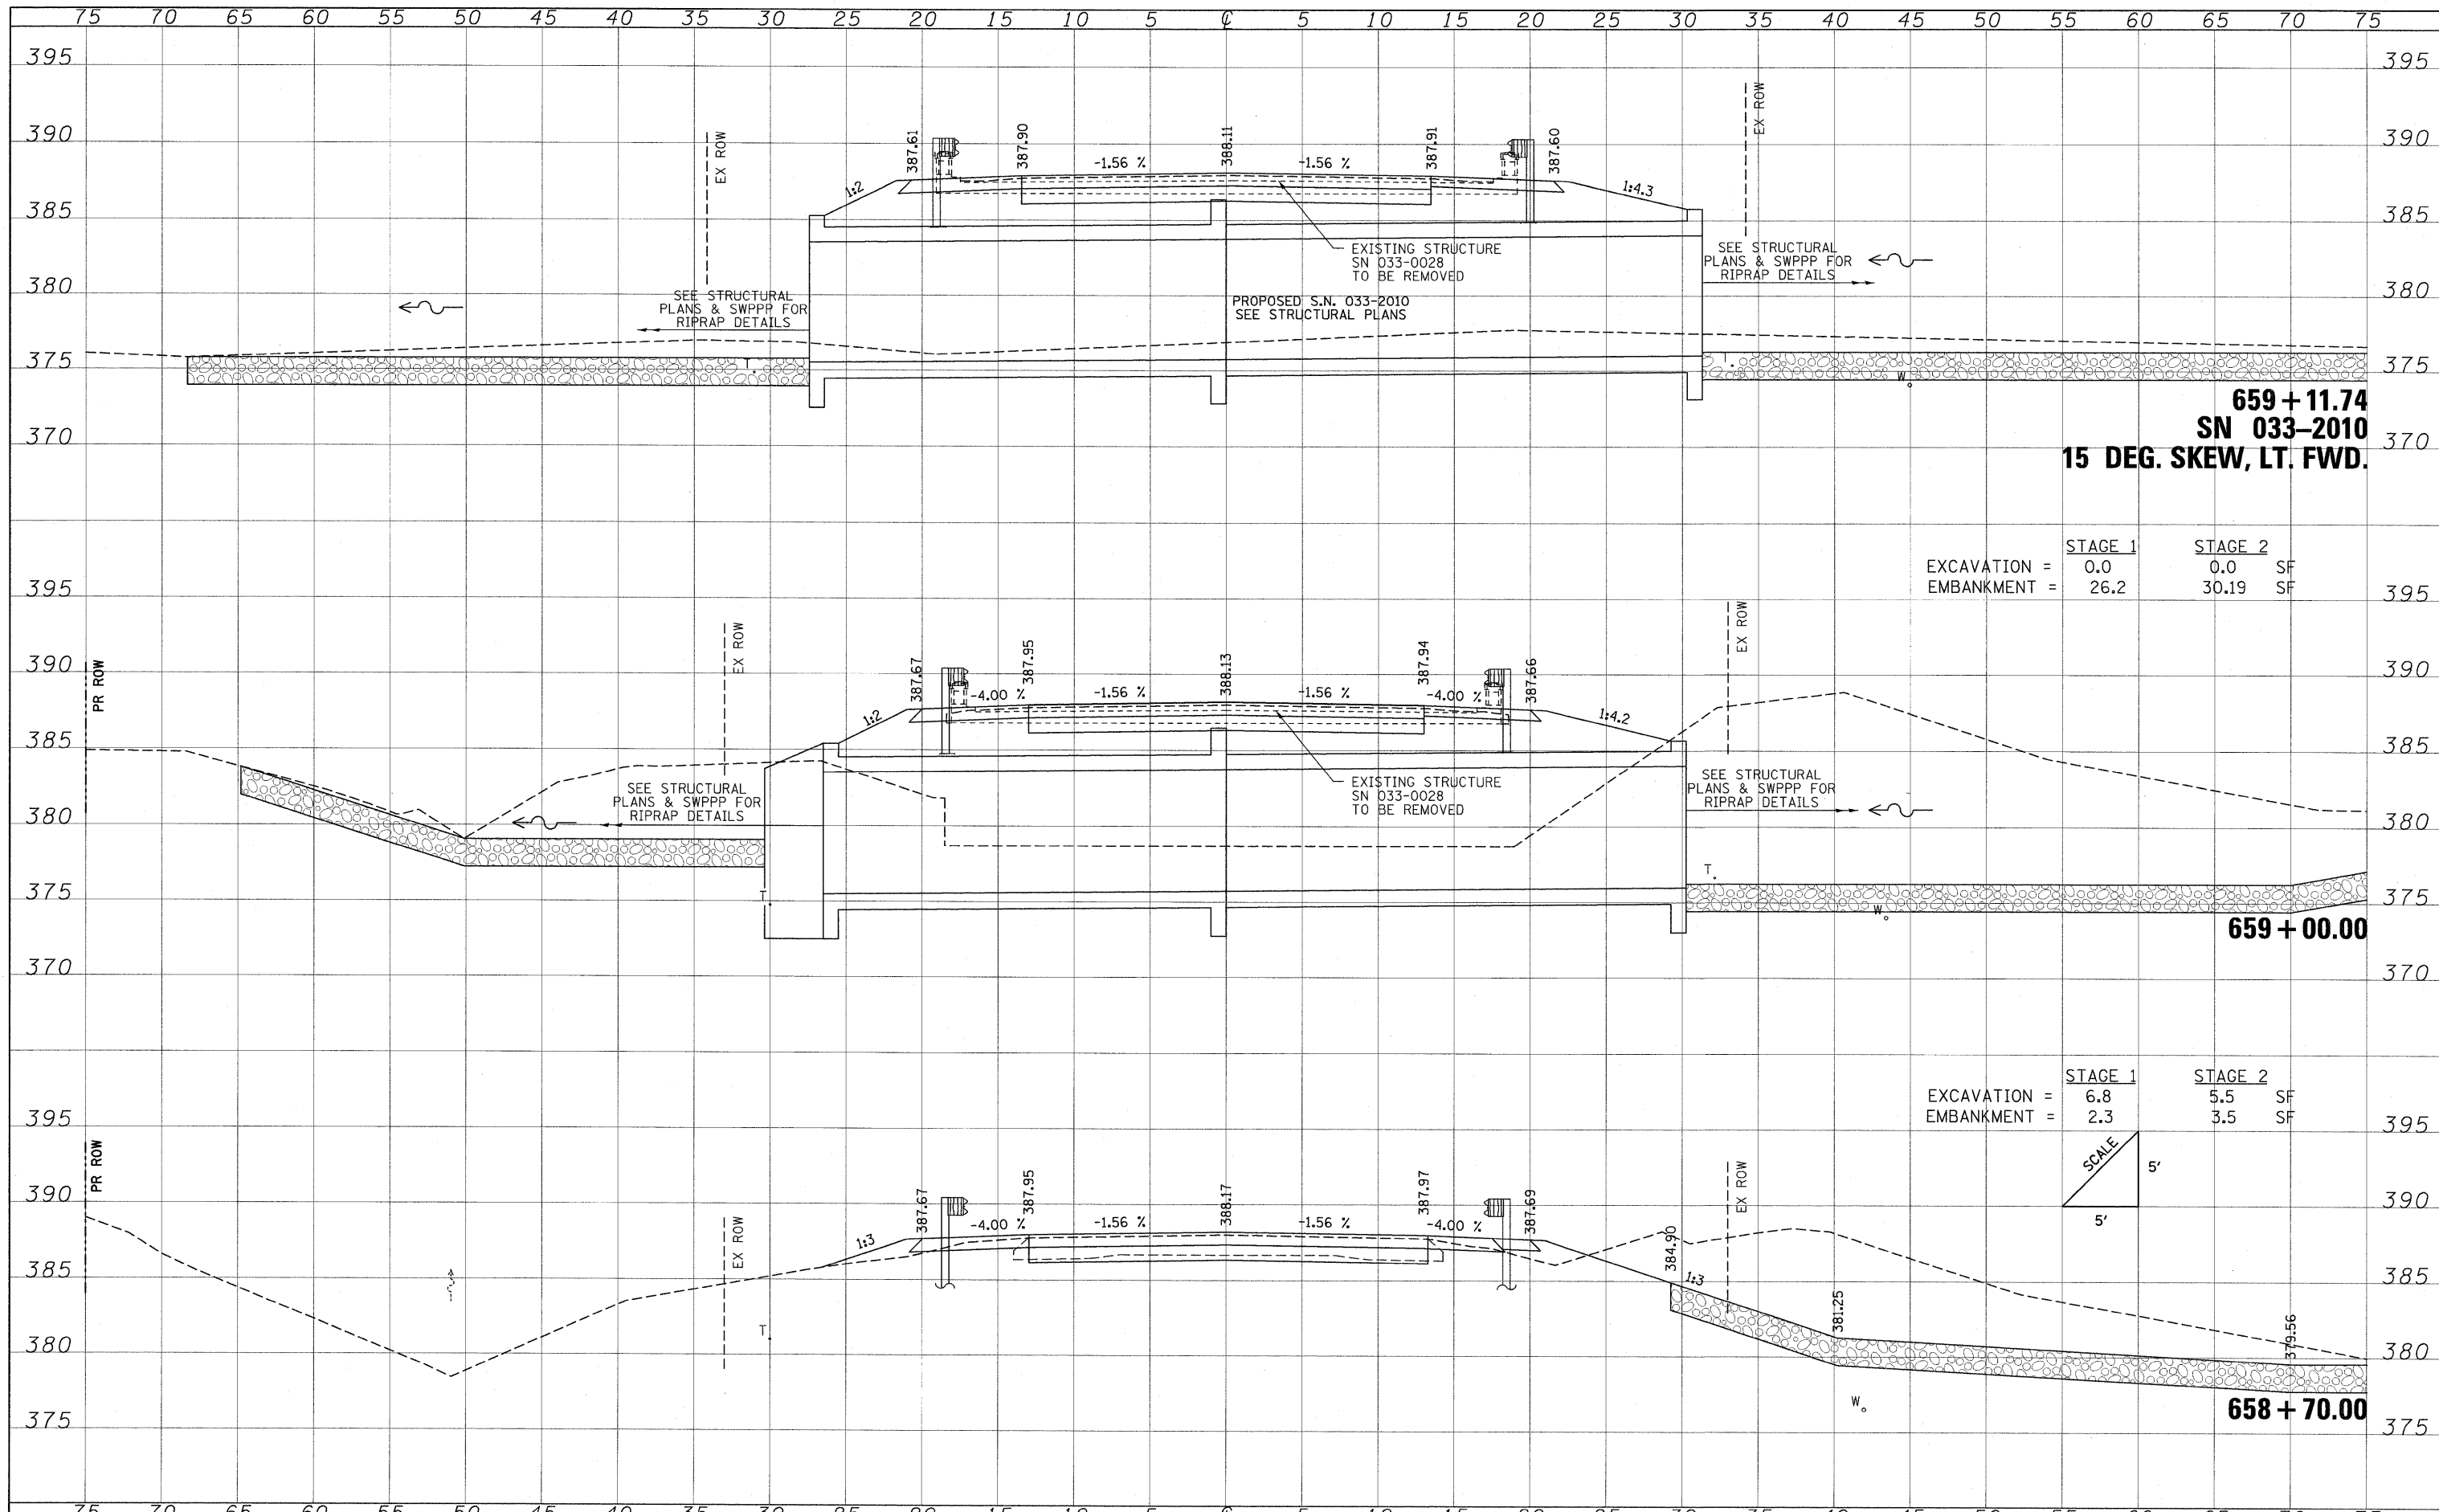

	STAGE 1	STAGE 2
EXCAVATION =	0.0	0.0 SF
EMBANKMENT =	26.2	30.19 SF

	STAGE 1	STAGE 2
EXCAVATION =	6.8	5.5 SF
EMBANKMENT =	2.3	3.5 SF

