


FINAL SURVEY NO.	BY	DATE
SURVEYED		
PLOTTED		
NOTE BOOK		
AREAS CHECKED		

ORIGINAL SURVEY NO.	BY	DATE
SURVEYED		
PLOTTED		
NOTE BOOK		
AREAS CHECKED		

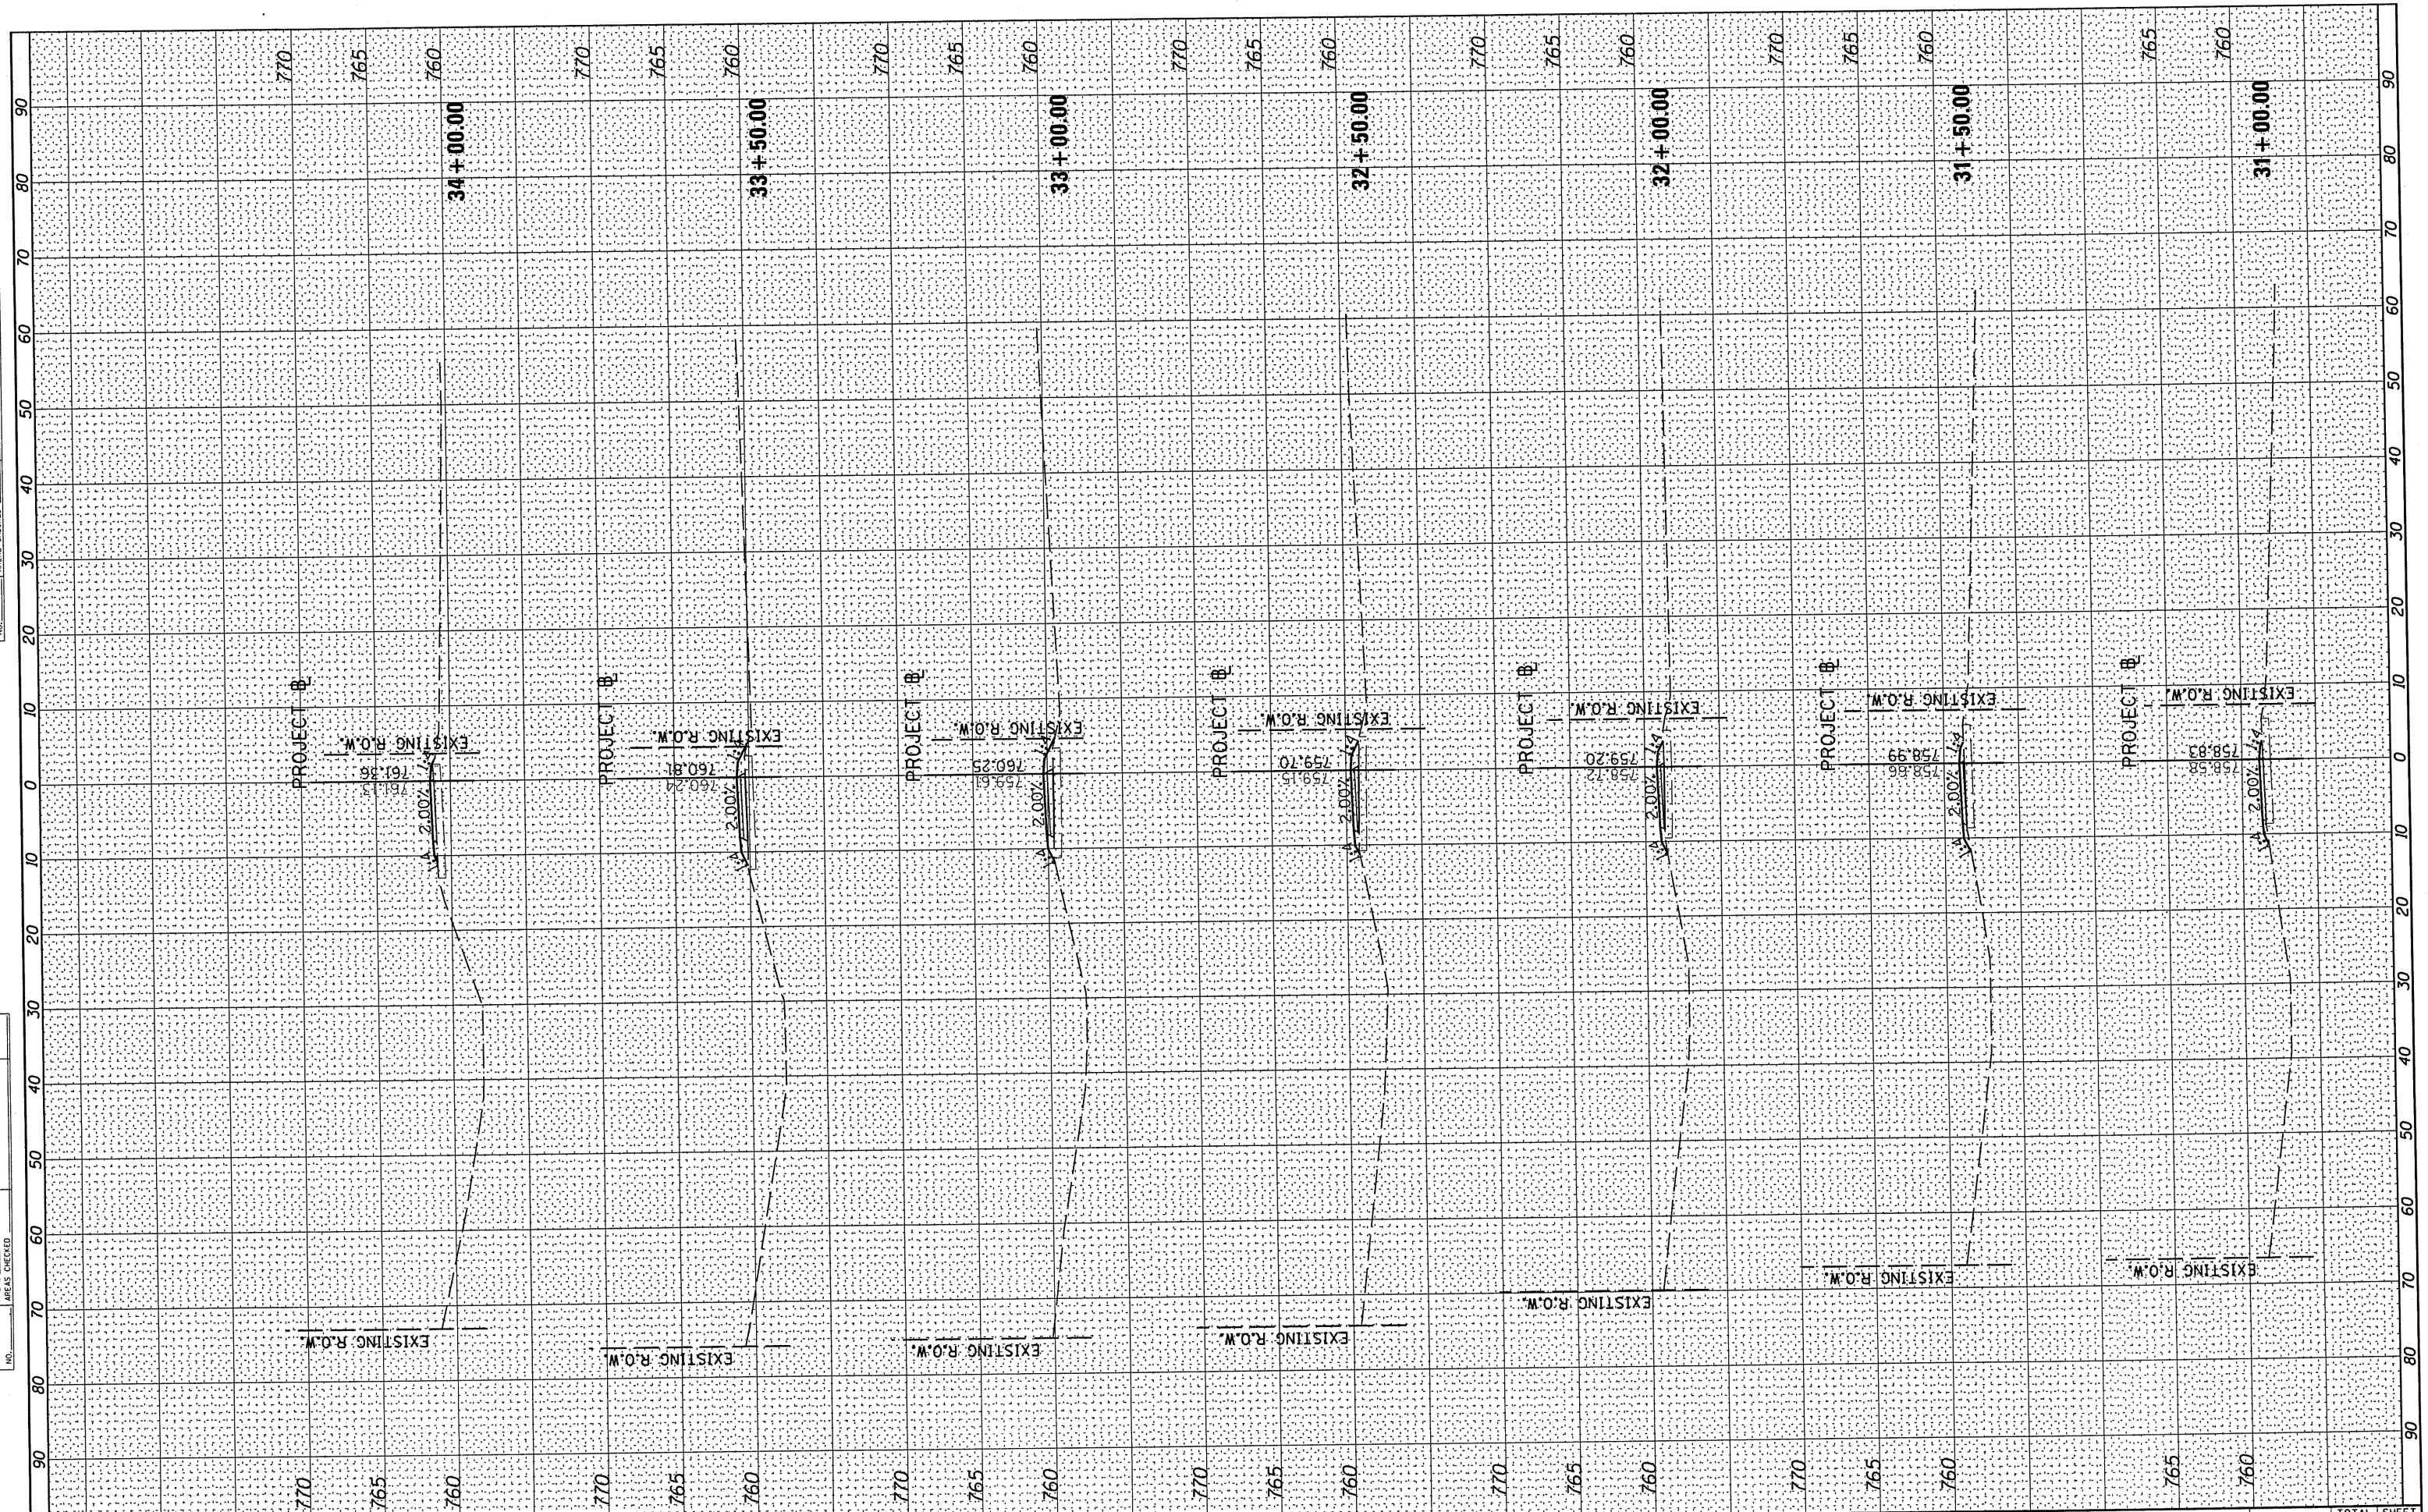

FILE NAME *	USER NAME * #USER*	DESIGNED - JDS	REVISED -	STATE OF ILLINOIS DEPARTMENT OF TRANSPORTATION	CITY OF FARMINGTON SRTS CROSS SECTIONS	SCALE: SHEET NO. OF SHEETS STA. 31+00.00 TO STA. 34+00.00	F.A. RTE.	SECTION	COUNTY	TOTAL SHEETS	SHEET NO.
#FILEL*	PLOT SCALE * #SCALE*	DRAWN - JDS	REVISED -				08-00032-00-SW	FULTON	16	13	
PLOT DATE * #DATE*	DATE -	CHECKED - GBM	REVISED -				CONTRACT NO. 89569				
		DATE -	REVISED -				ILLINOIS FED. AID PROJECT				