


DATE	
BY	
SURVEYED	
PLOTTED	
TEMPLATE	
NOTE BOOK	
AREAS CHECKED	
NO.	

DATE	
BY	
SURVEYED	
PLOTTED	
TEMPLATE	
NOTE BOOK	
AREAS CHECKED	
NO.	

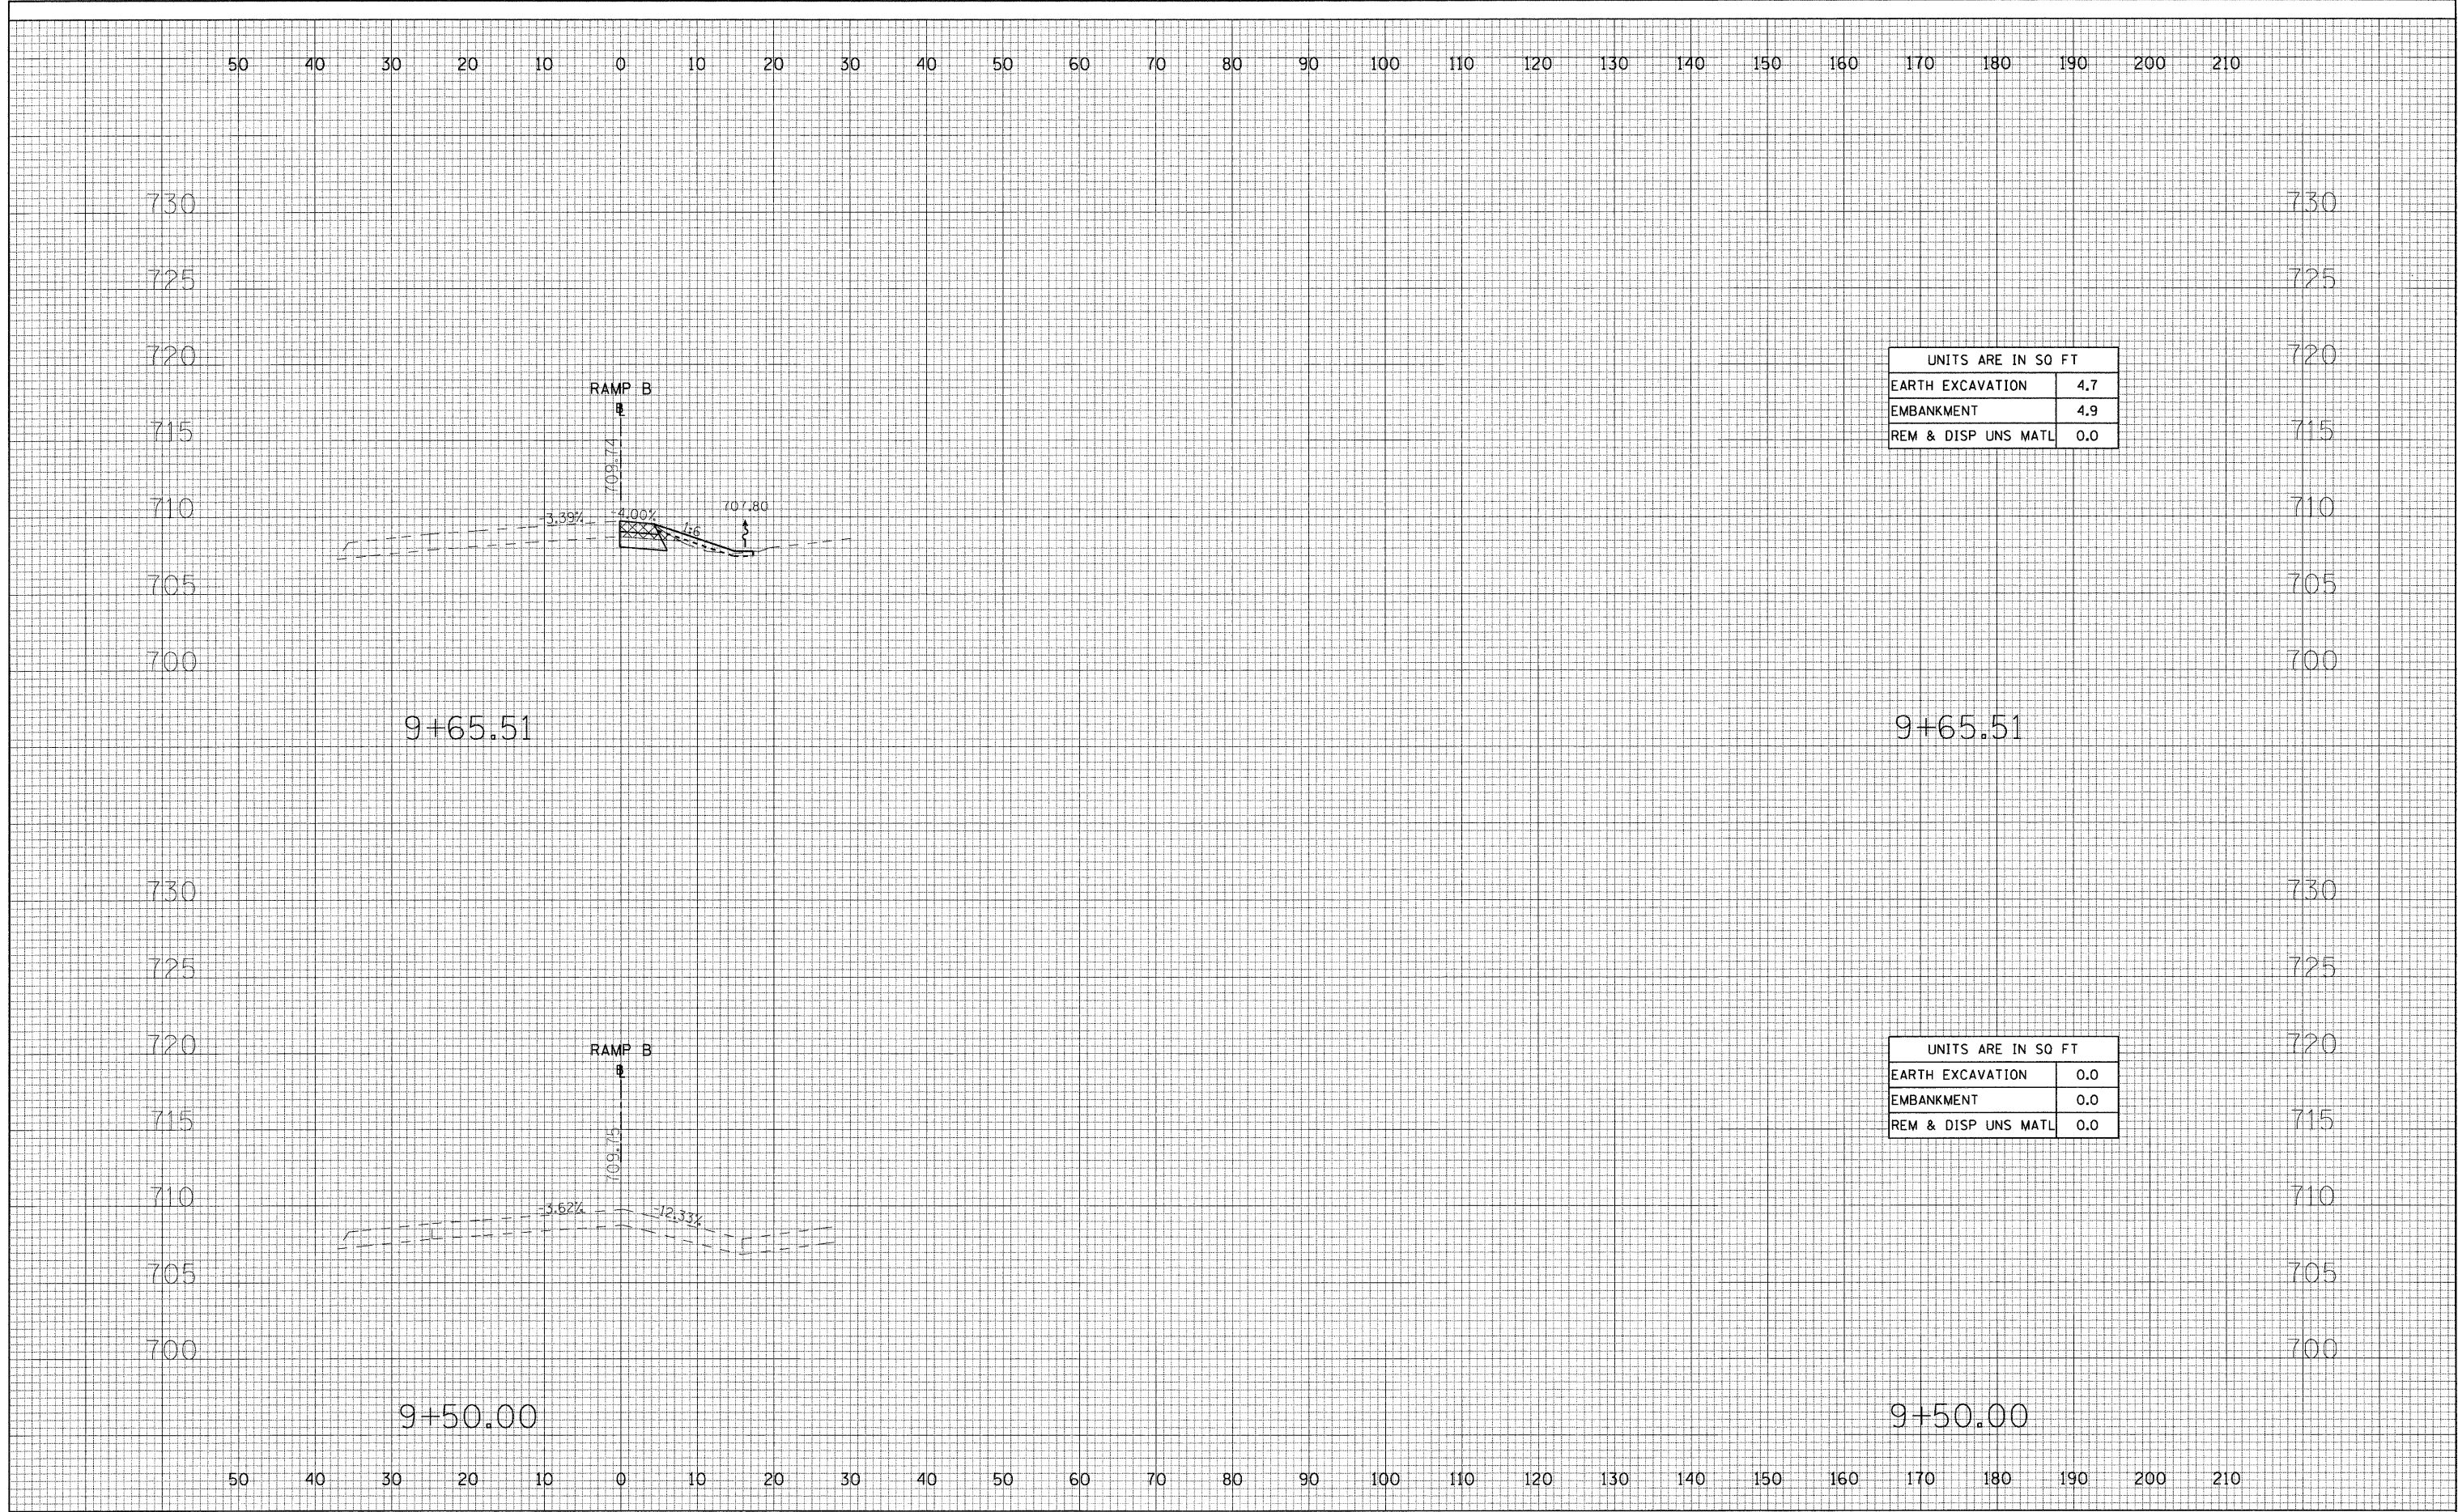

UNITS ARE IN SQ FT	
EARTH EXCAVATION	4.7
EMBANKMENT	4.9
REM & DISP UNS MATL	0.0

UNITS ARE IN SQ FT	
EARTH EXCAVATION	0.0
EMBANKMENT	0.0
REM & DISP UNS MATL	0.0