


FINAL SURVEY	SURVEYED	BY	DATE
NOTE BOOK NO.	PLOTTED		
	REPLATE		
	AREAS CHECKED		


ORIGINAL SURVEY	SURVEYED	BY	DATE
NOTE BOOK NO.	PLOTTED		
	REPLATE		
	AREAS CHECKED		

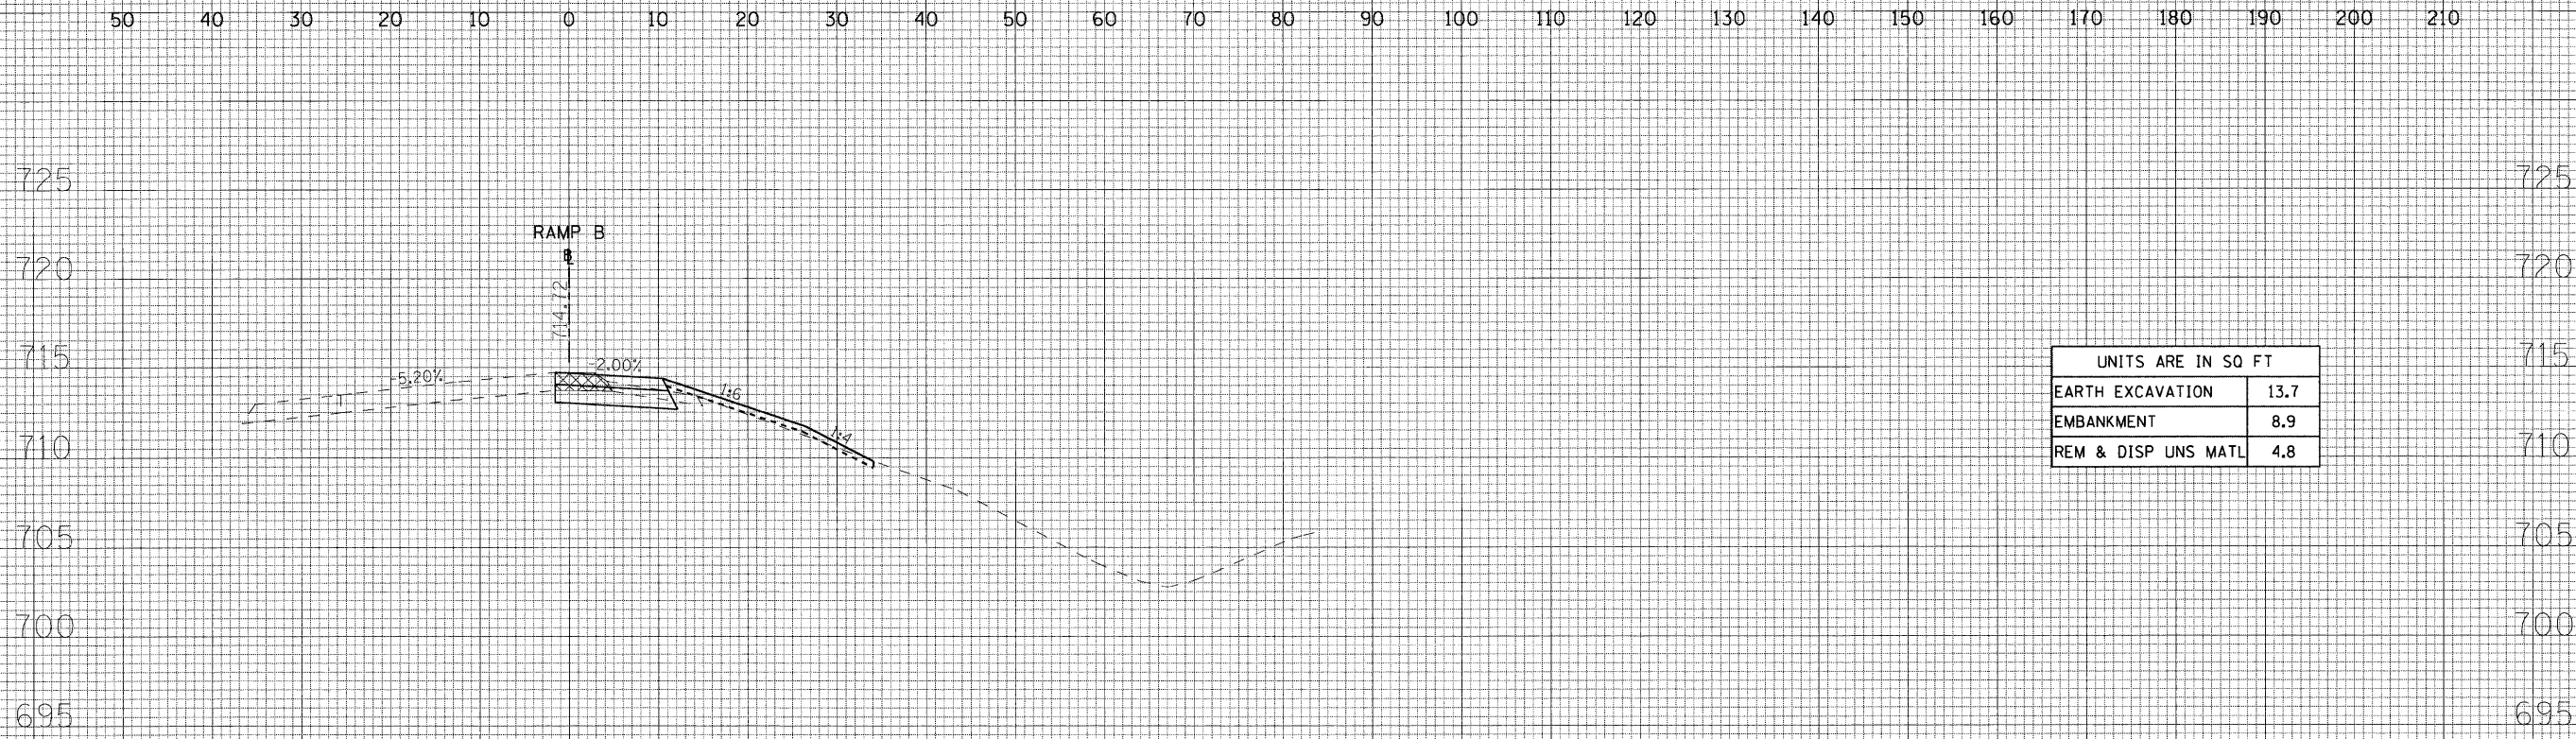

UNITS ARE IN SQ FT	
EARTH EXCAVATION	13.7
EMBANKMENT	8.9
REM & DISP UNS MATL	4.8

12+50.00

12+50.00

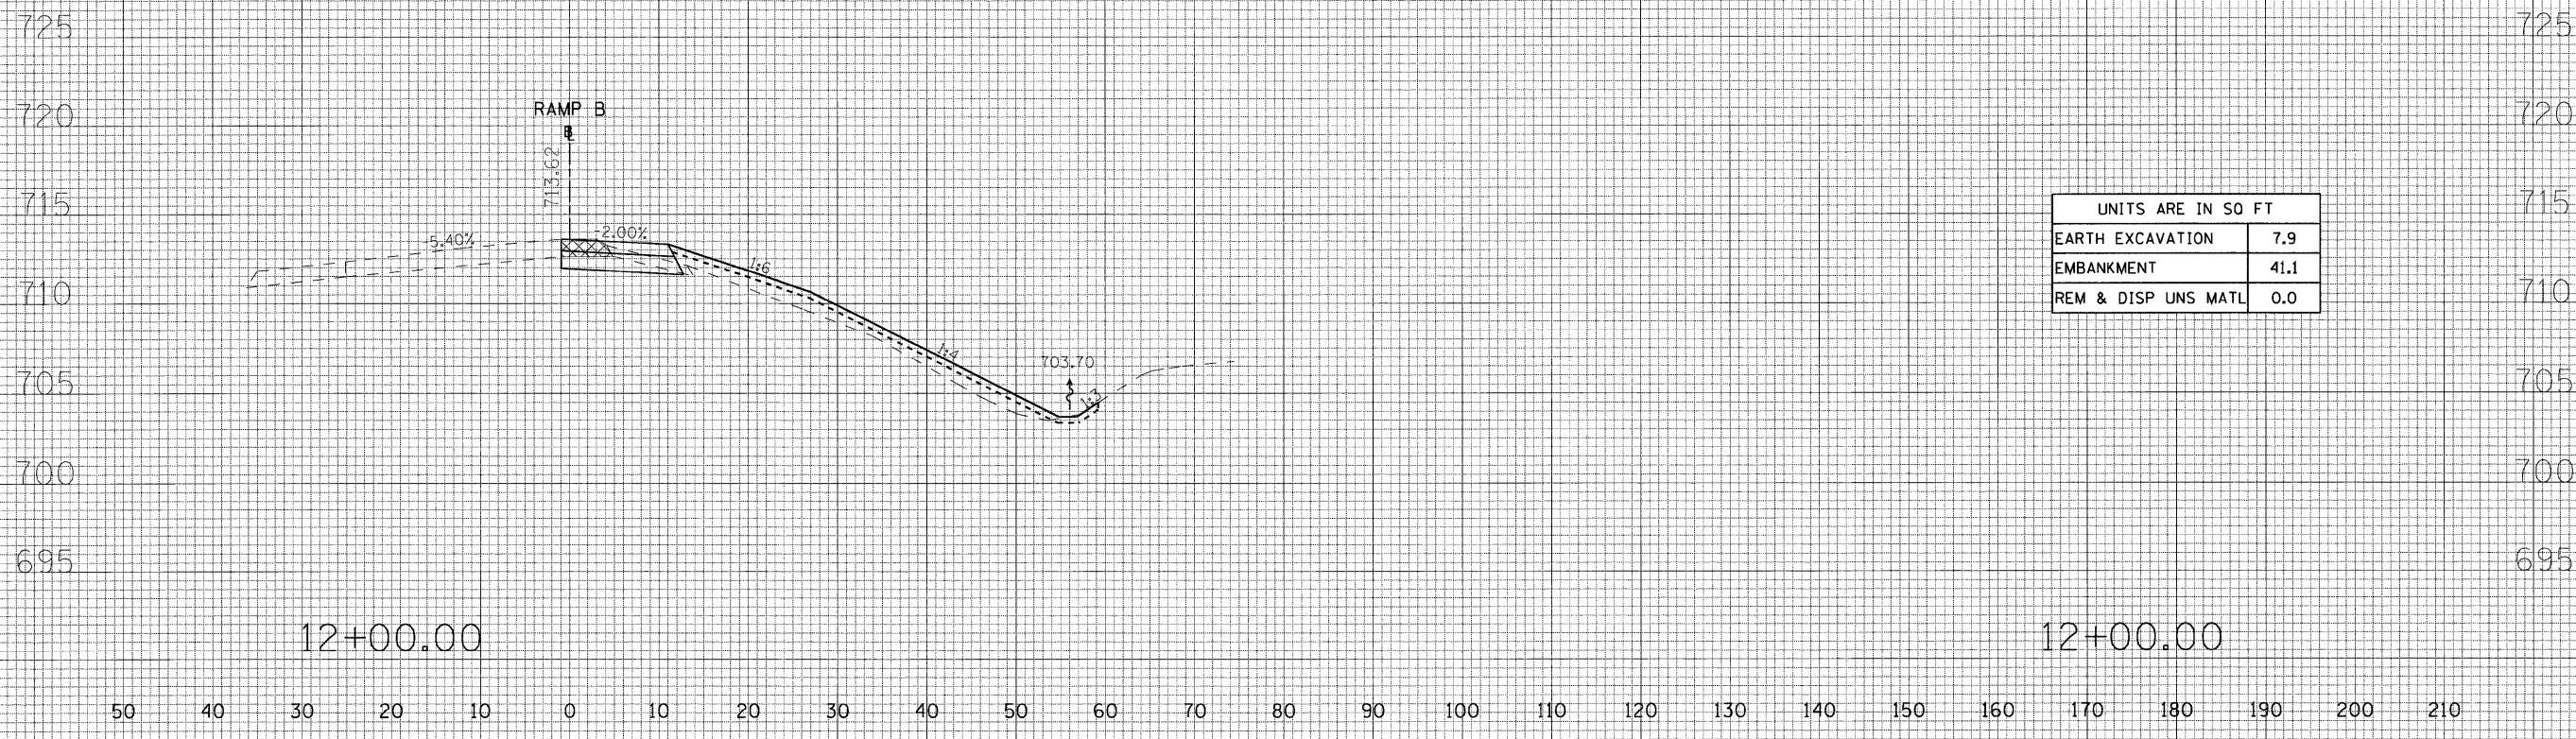

UNITS ARE IN SQ FT	
EARTH EXCAVATION	7.9
EMBANKMENT	41.1
REM & DISP UNS MATL	0.0

12+00.00

12+00.00