


DATE	
BY	
SURVEYED	
PLOTTED	
TEMPLATE	
NOTE BOOK	
NO.	
AREAS CHECKED	

DATE	
BY	
SURVEYED	
PLOTTED	
TEMPLATE	
NOTE BOOK	
NO.	
AREAS CHECKED	

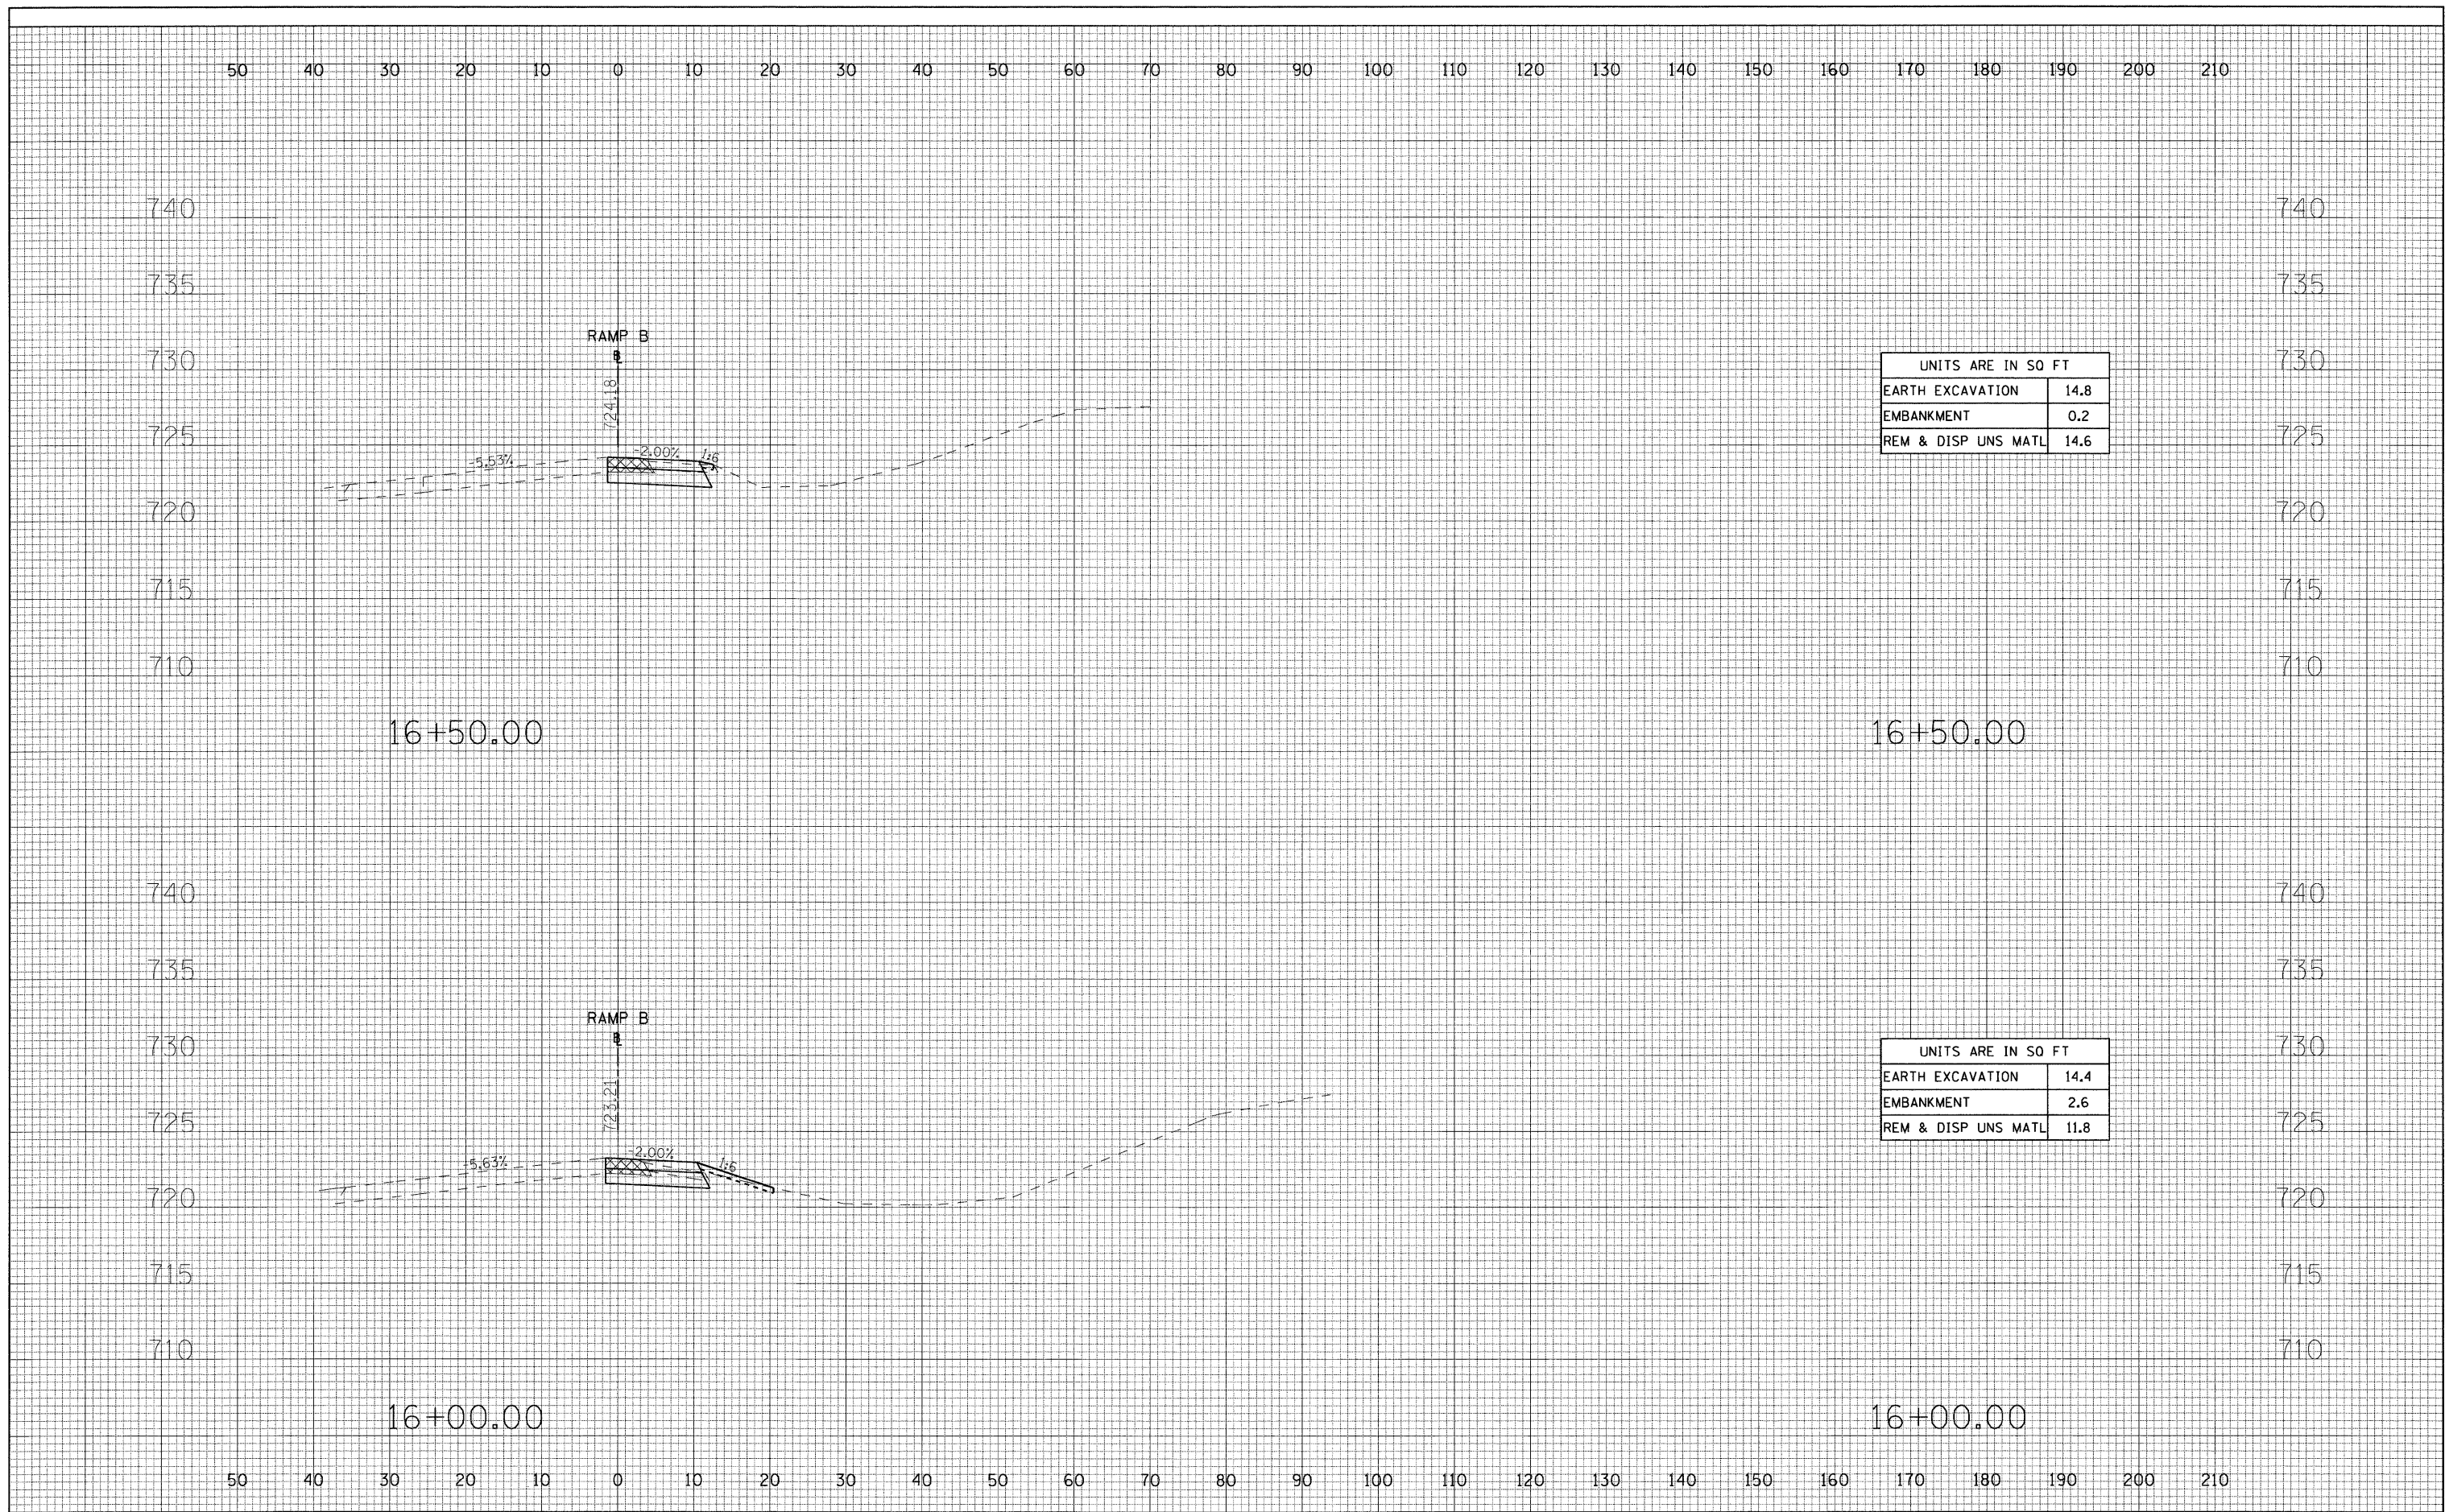

UNITS ARE IN SQ FT	
EARTH EXCAVATION	14.8
EMBANKMENT	0.2
REM & DISP UNS MATL	14.6

UNITS ARE IN SQ FT	
EARTH EXCAVATION	14.4
EMBANKMENT	2.6
REM & DISP UNS MATL	11.8