


DATE	
BY	
SURVEYED	
PLOTTED	
TEMPLATE	
NOTE BOOK	
AREAS CHECKED	
NO.	

DATE	
BY	
SURVEYED	
PLOTTED	
TEMPLATE	
NOTE BOOK	
AREAS CHECKED	
NO.	

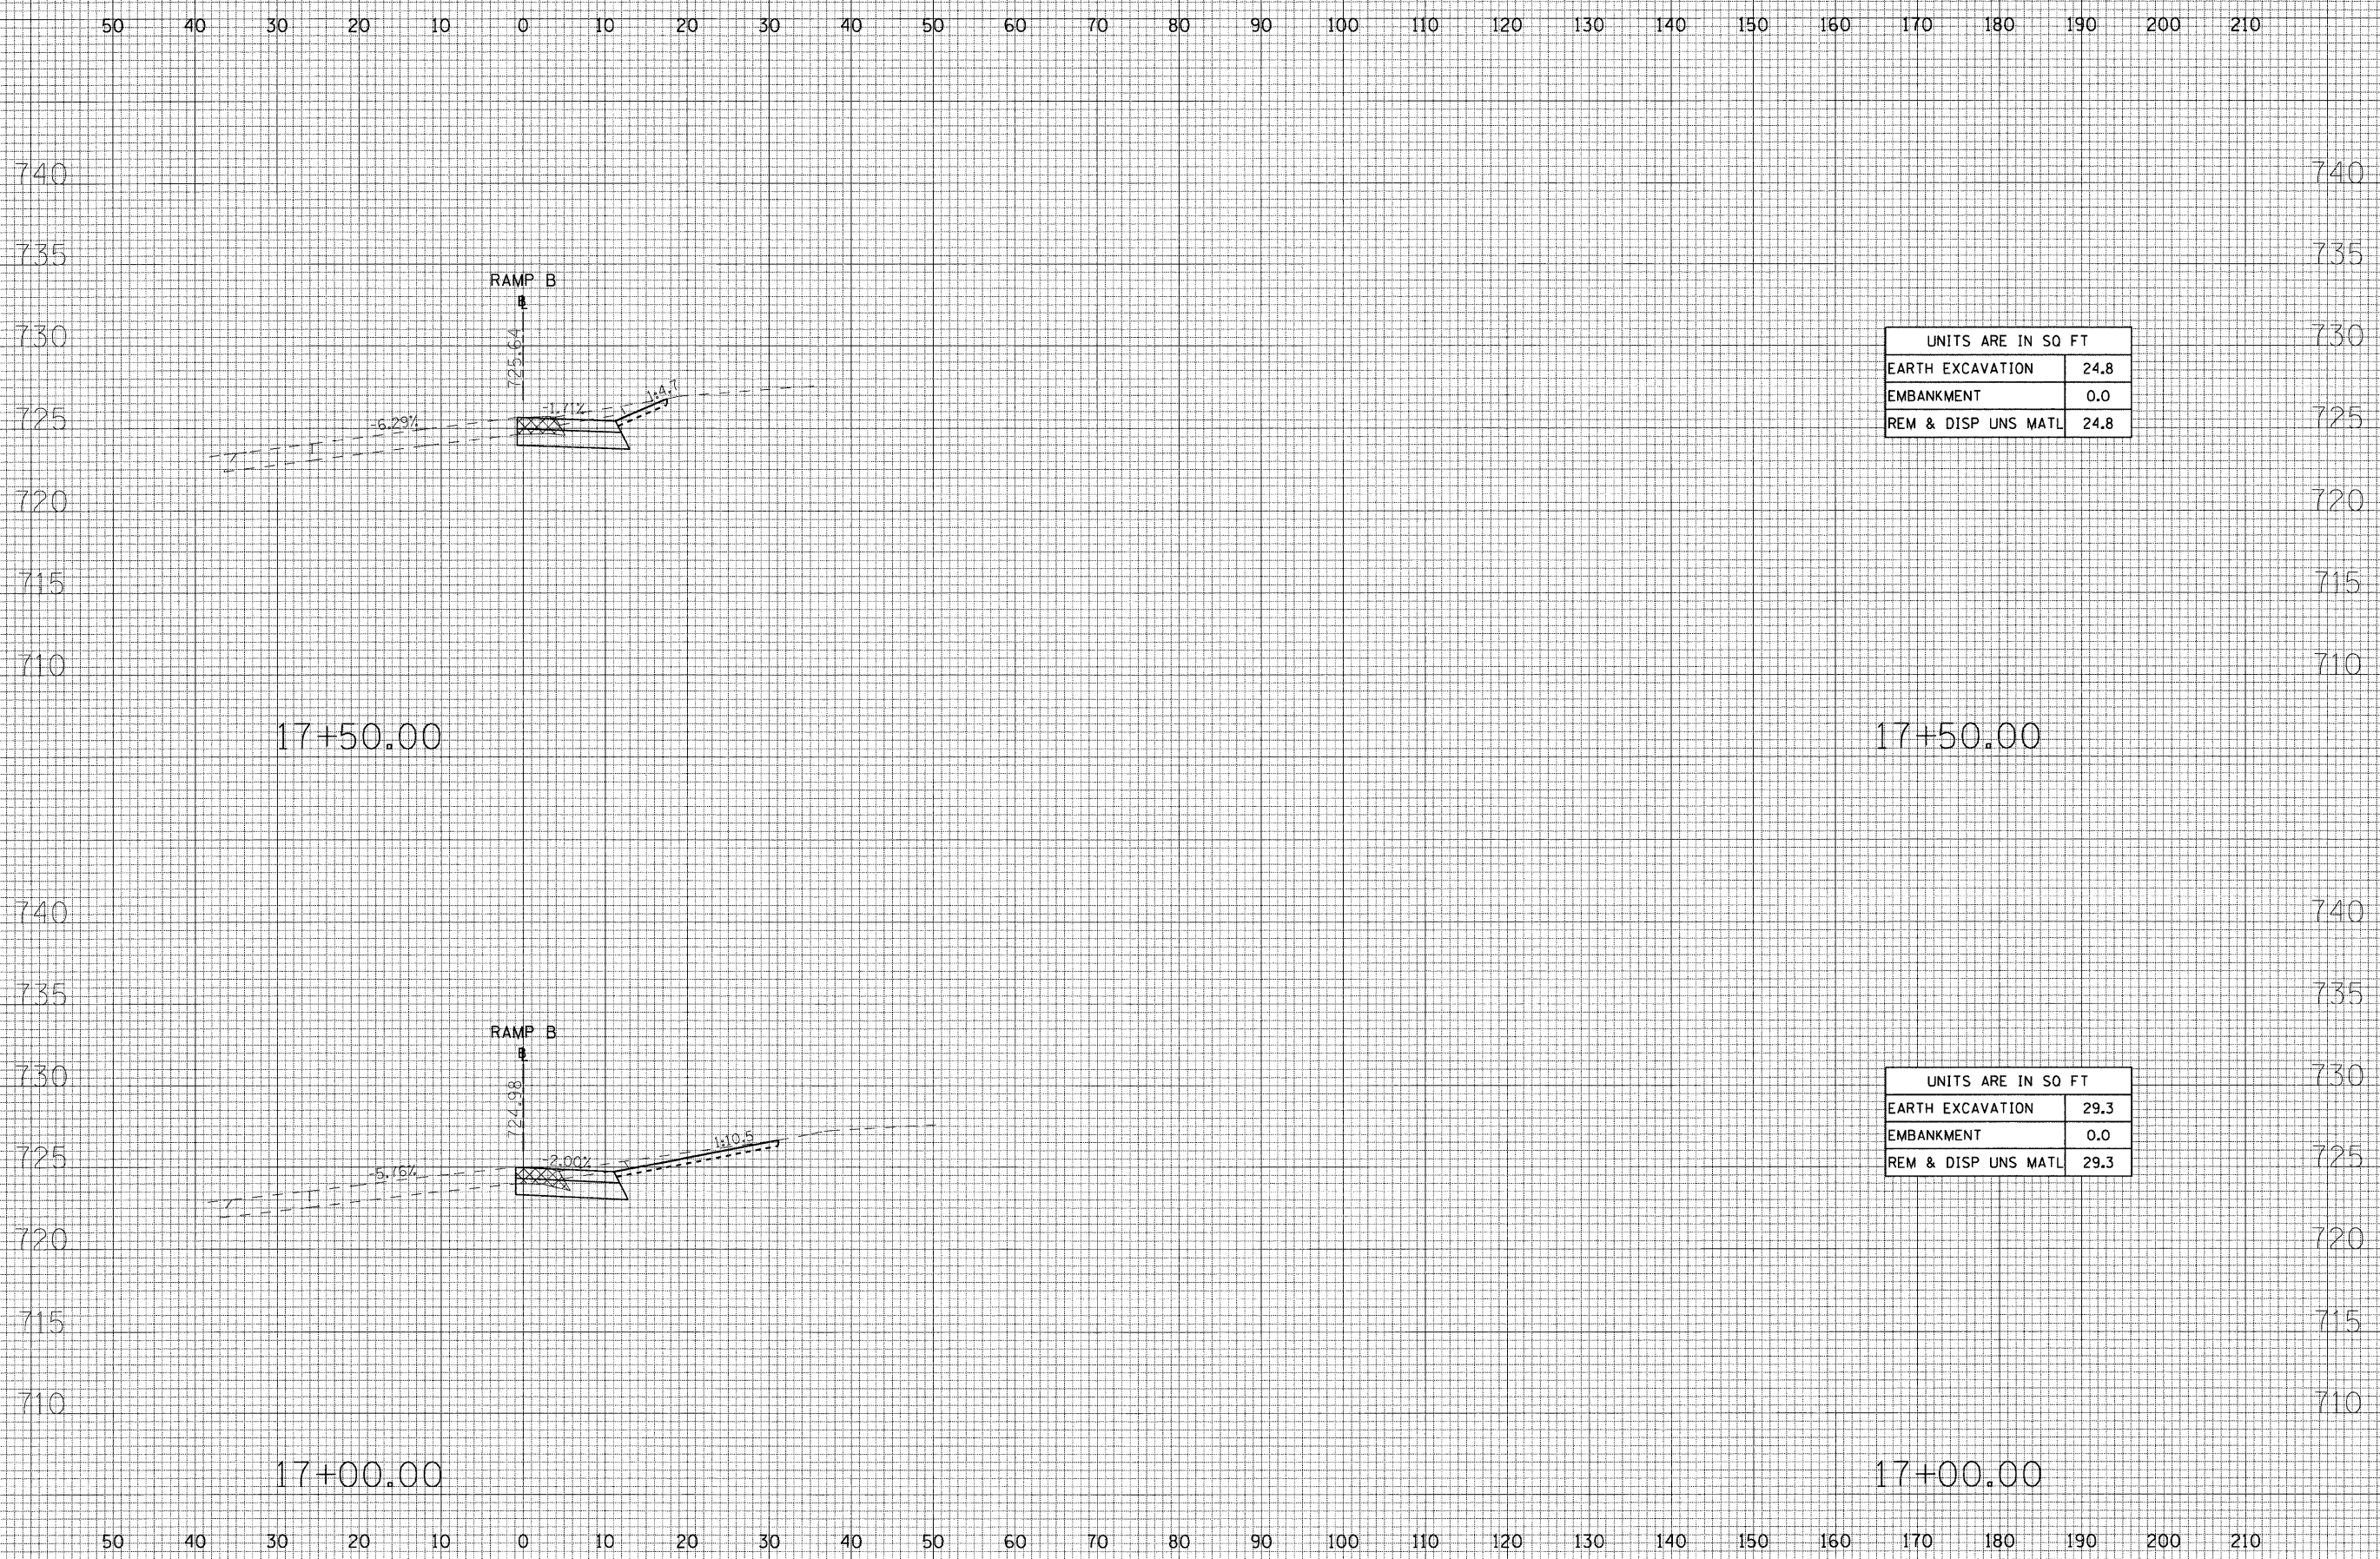

UNITS ARE IN SQ FT	
EARTH EXCAVATION	24.8
EMBANKMENT	0.0
REM & DISP UNS MATL	24.8

UNITS ARE IN SQ FT	
EARTH EXCAVATION	29.3
EMBANKMENT	0.0
REM & DISP UNS MATL	29.3