


DATE	
BY	
SURVEYED	
PLOTTED	
TEMPLATE	
AREAS	
CHECKED	
FINAL	
NOTE BOOK	
NO.	

DATE	
BY	
SURVEYED	
PLOTTED	
TEMPLATE	
AREAS	
CHECKED	
ORIGINAL	
NOTE BOOK	
NO.	


50 40 30 20 10 0 10 20 30 40 50 60 70 80 90 100 110 120 130 140 150 160 170 180 190 200 210

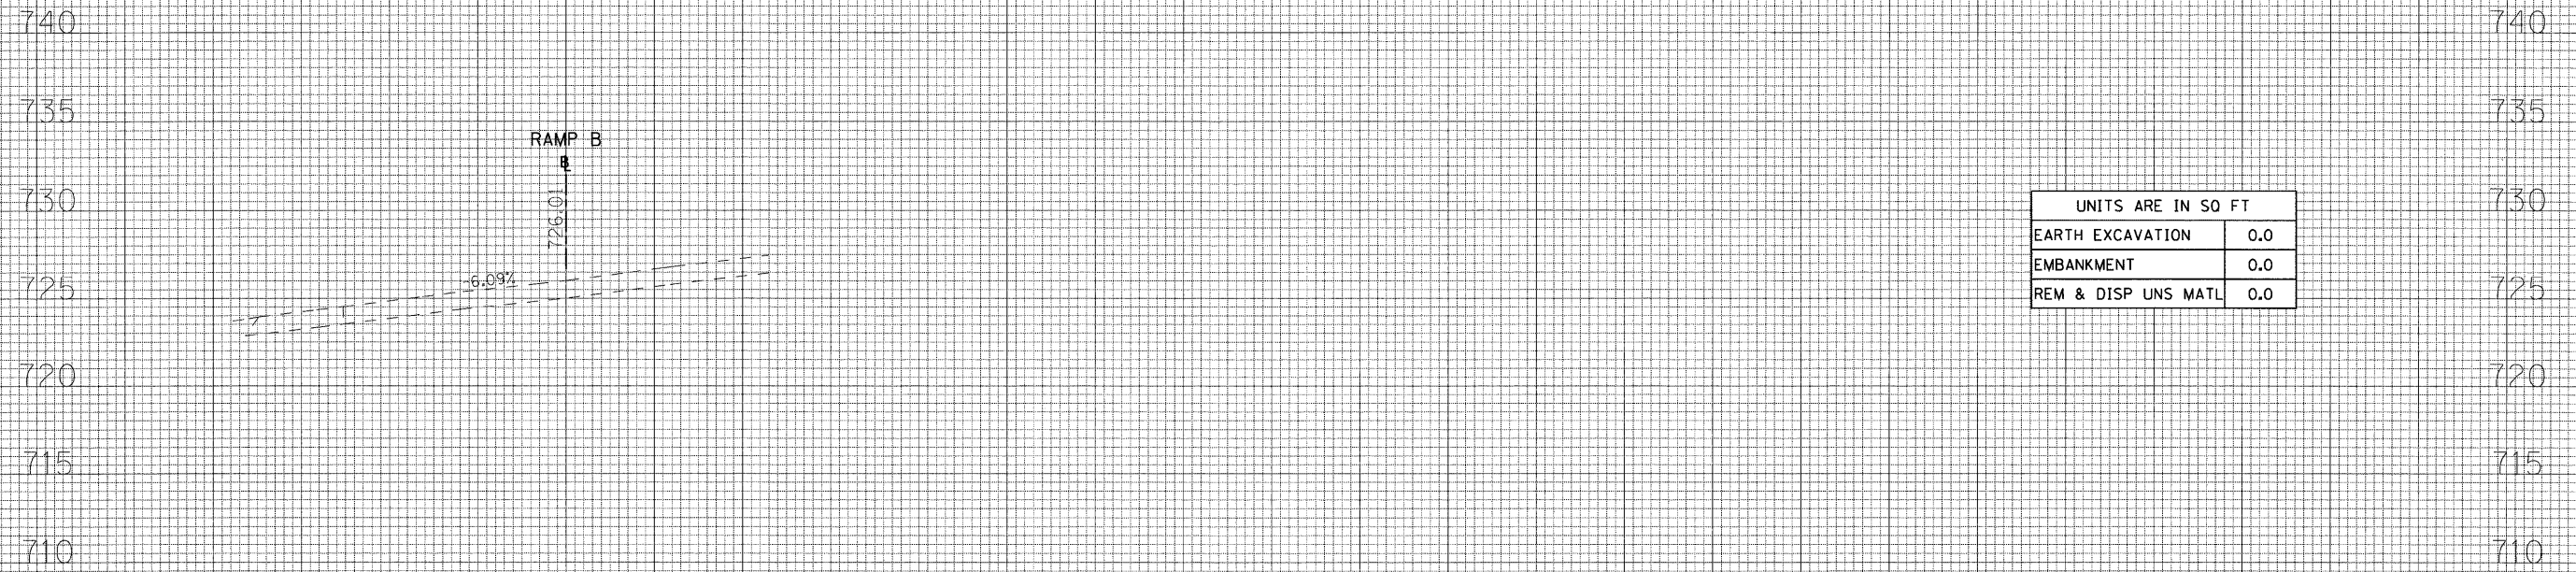

UNITS ARE IN SQ FT	
EARTH EXCAVATION	0.0
EMBANKMENT	0.0
REM & DISP UNS MATL	0.0

17+99.46

17+99.46

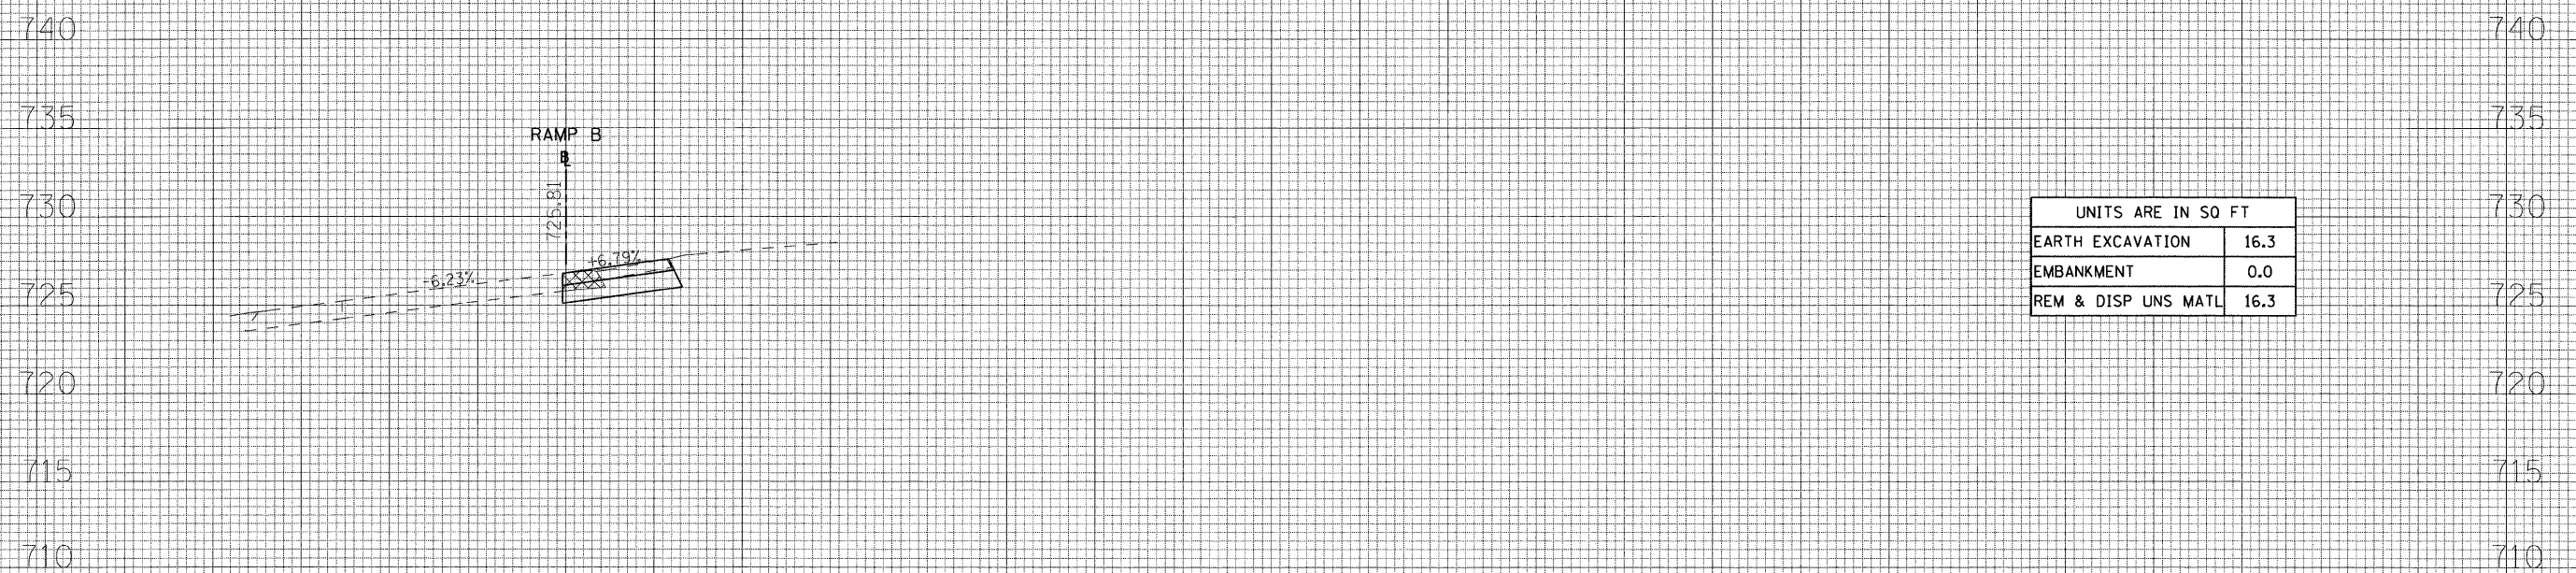

UNITS ARE IN SQ FT	
EARTH EXCAVATION	16.3
EMBANKMENT	0.0
REM & DISP UNS MATL	16.3

17+67.43

17+67.43

50 40 30 20 10 0 10 20 30 40 50 60 70 80 90 100 110 120 130 140 150 160 170 180 190 200 210