
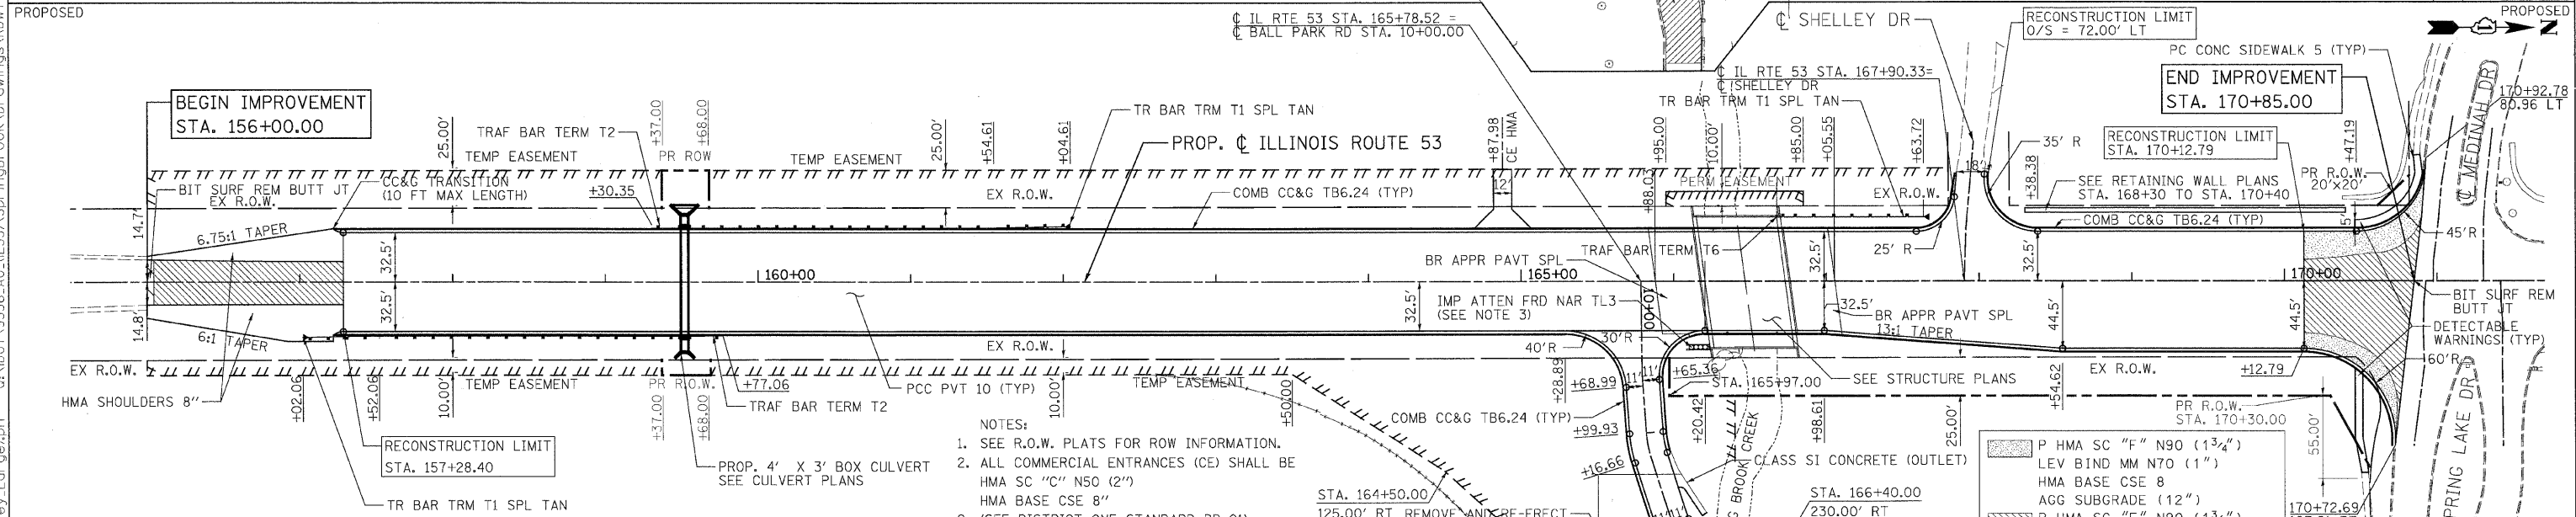


F.A.U. RTE.	SECTION	COUNTY	TOTAL SHEETS	SHEET NO.
2578	532B-1	DU PAGE	117	20
STA. 156+00	TO STA. 171+00			
FED. ROAD DIST. NO.	ILLINOIS	FED. AID PROJECT		

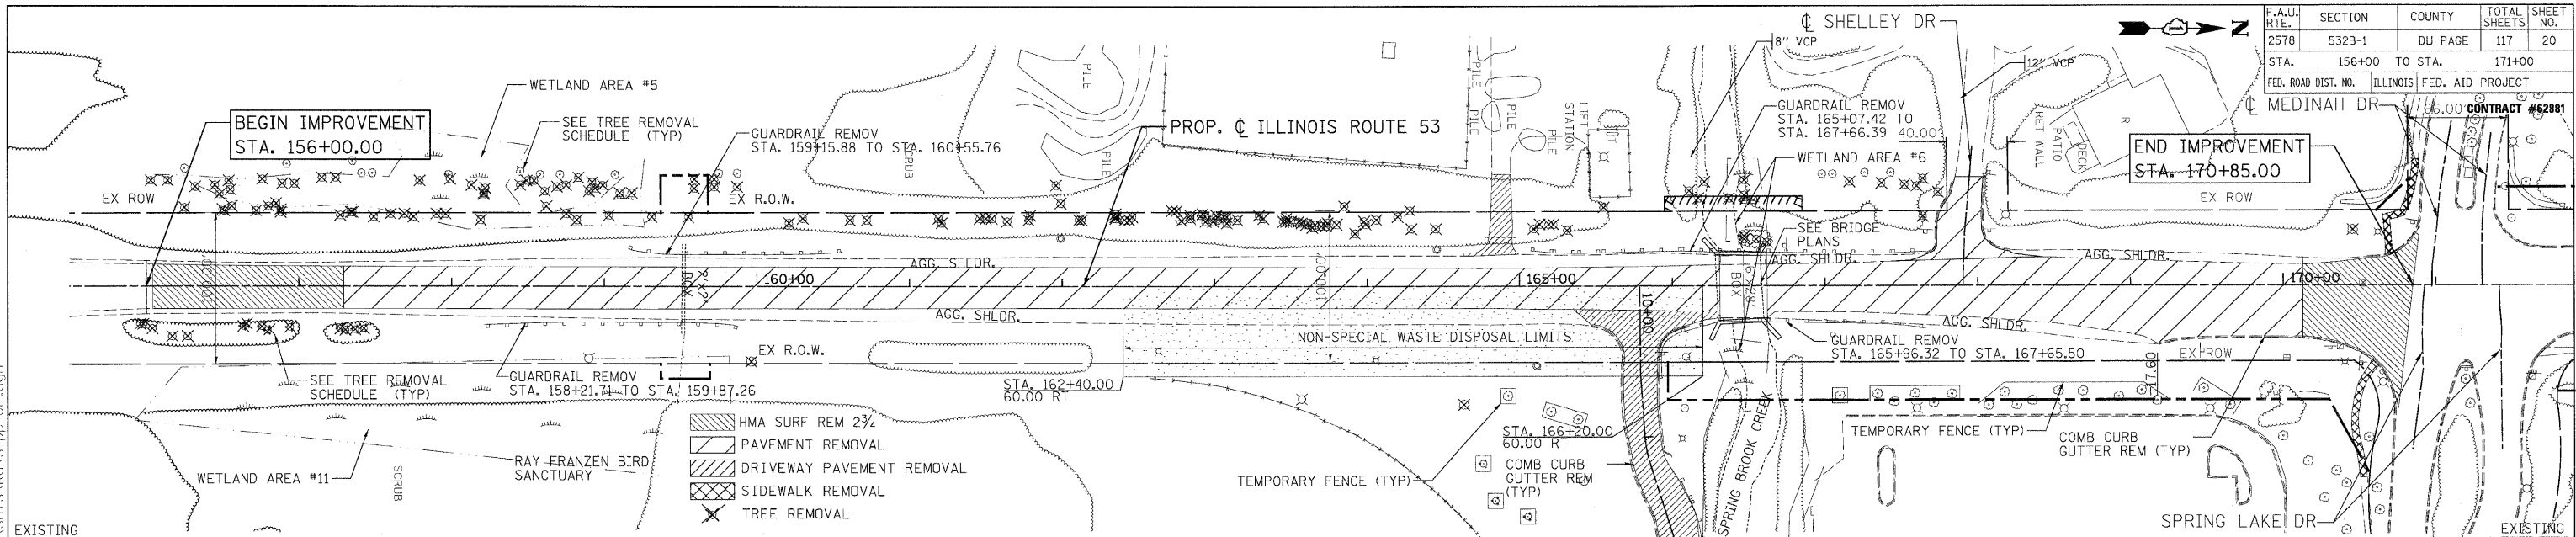

- NOTES:
- SEE R.O.W. PLATS FOR ROW INFORMATION.
 - ALL COMMERCIAL ENTRANCES (CE) SHALL BE HMA SC "C" N50 (2") HMA BASE CSE 8"
 - (SEE DISTRICT ONE STANDARD BD-01)
 - THE CONTRACTOR SHALL ENSURE THE IMPACT ATTENUATOR SELECTED FROM IDOT'S APPROVED LIST OF SUPPLIERS SHALL NOT AFFECT THE SIGHT DISTANCE FROM BALL PARK ENTRANCE.

P HMA SC "F" N90 (1 3/4")
LEV BIND MM N70 (1")
HMA BASE CSE 8
AGG SUBGRADE (12")
P HMA SC "F" N90 (1 3/4")
LEV BIND MM N70 (1")


----------	--------	--------	

REVISIONS	
NAME	DATE
TREES REMOVED	1/22/07

ILLINOIS DEPARTMENT OF TRANSPORTATION
ILLINOIS ROUTE 53 (FAU 2578)

PLAN & PROFILE
STA. 156+00 TO STA. 171+00

SCALE: VERT. 1"=5'
HORIZ. 1"=50'

DATE: 6/12/09

DRAWN BY: CPK
CHECKED BY: JJC



6/10/2009 5:05:57 PM PDF(Grey Large).plt Q:\DOT\9356_A0_(LLB)\SpringBrook\Drawings\RDWY\shits\RDWY.spc_01.dgn