


FINAL SURVEY  
 SURVEYED BY \_\_\_\_\_ DATE \_\_\_\_\_  
 NOTE BOOK NO. \_\_\_\_\_  
 TEMPLATE AREAS CHECKED \_\_\_\_\_

ORIGINAL SURVEY  
 SURVEYED BY \_\_\_\_\_ DATE \_\_\_\_\_  
 NOTE BOOK NO. \_\_\_\_\_  
 TEMPLATE AREAS CHECKED \_\_\_\_\_

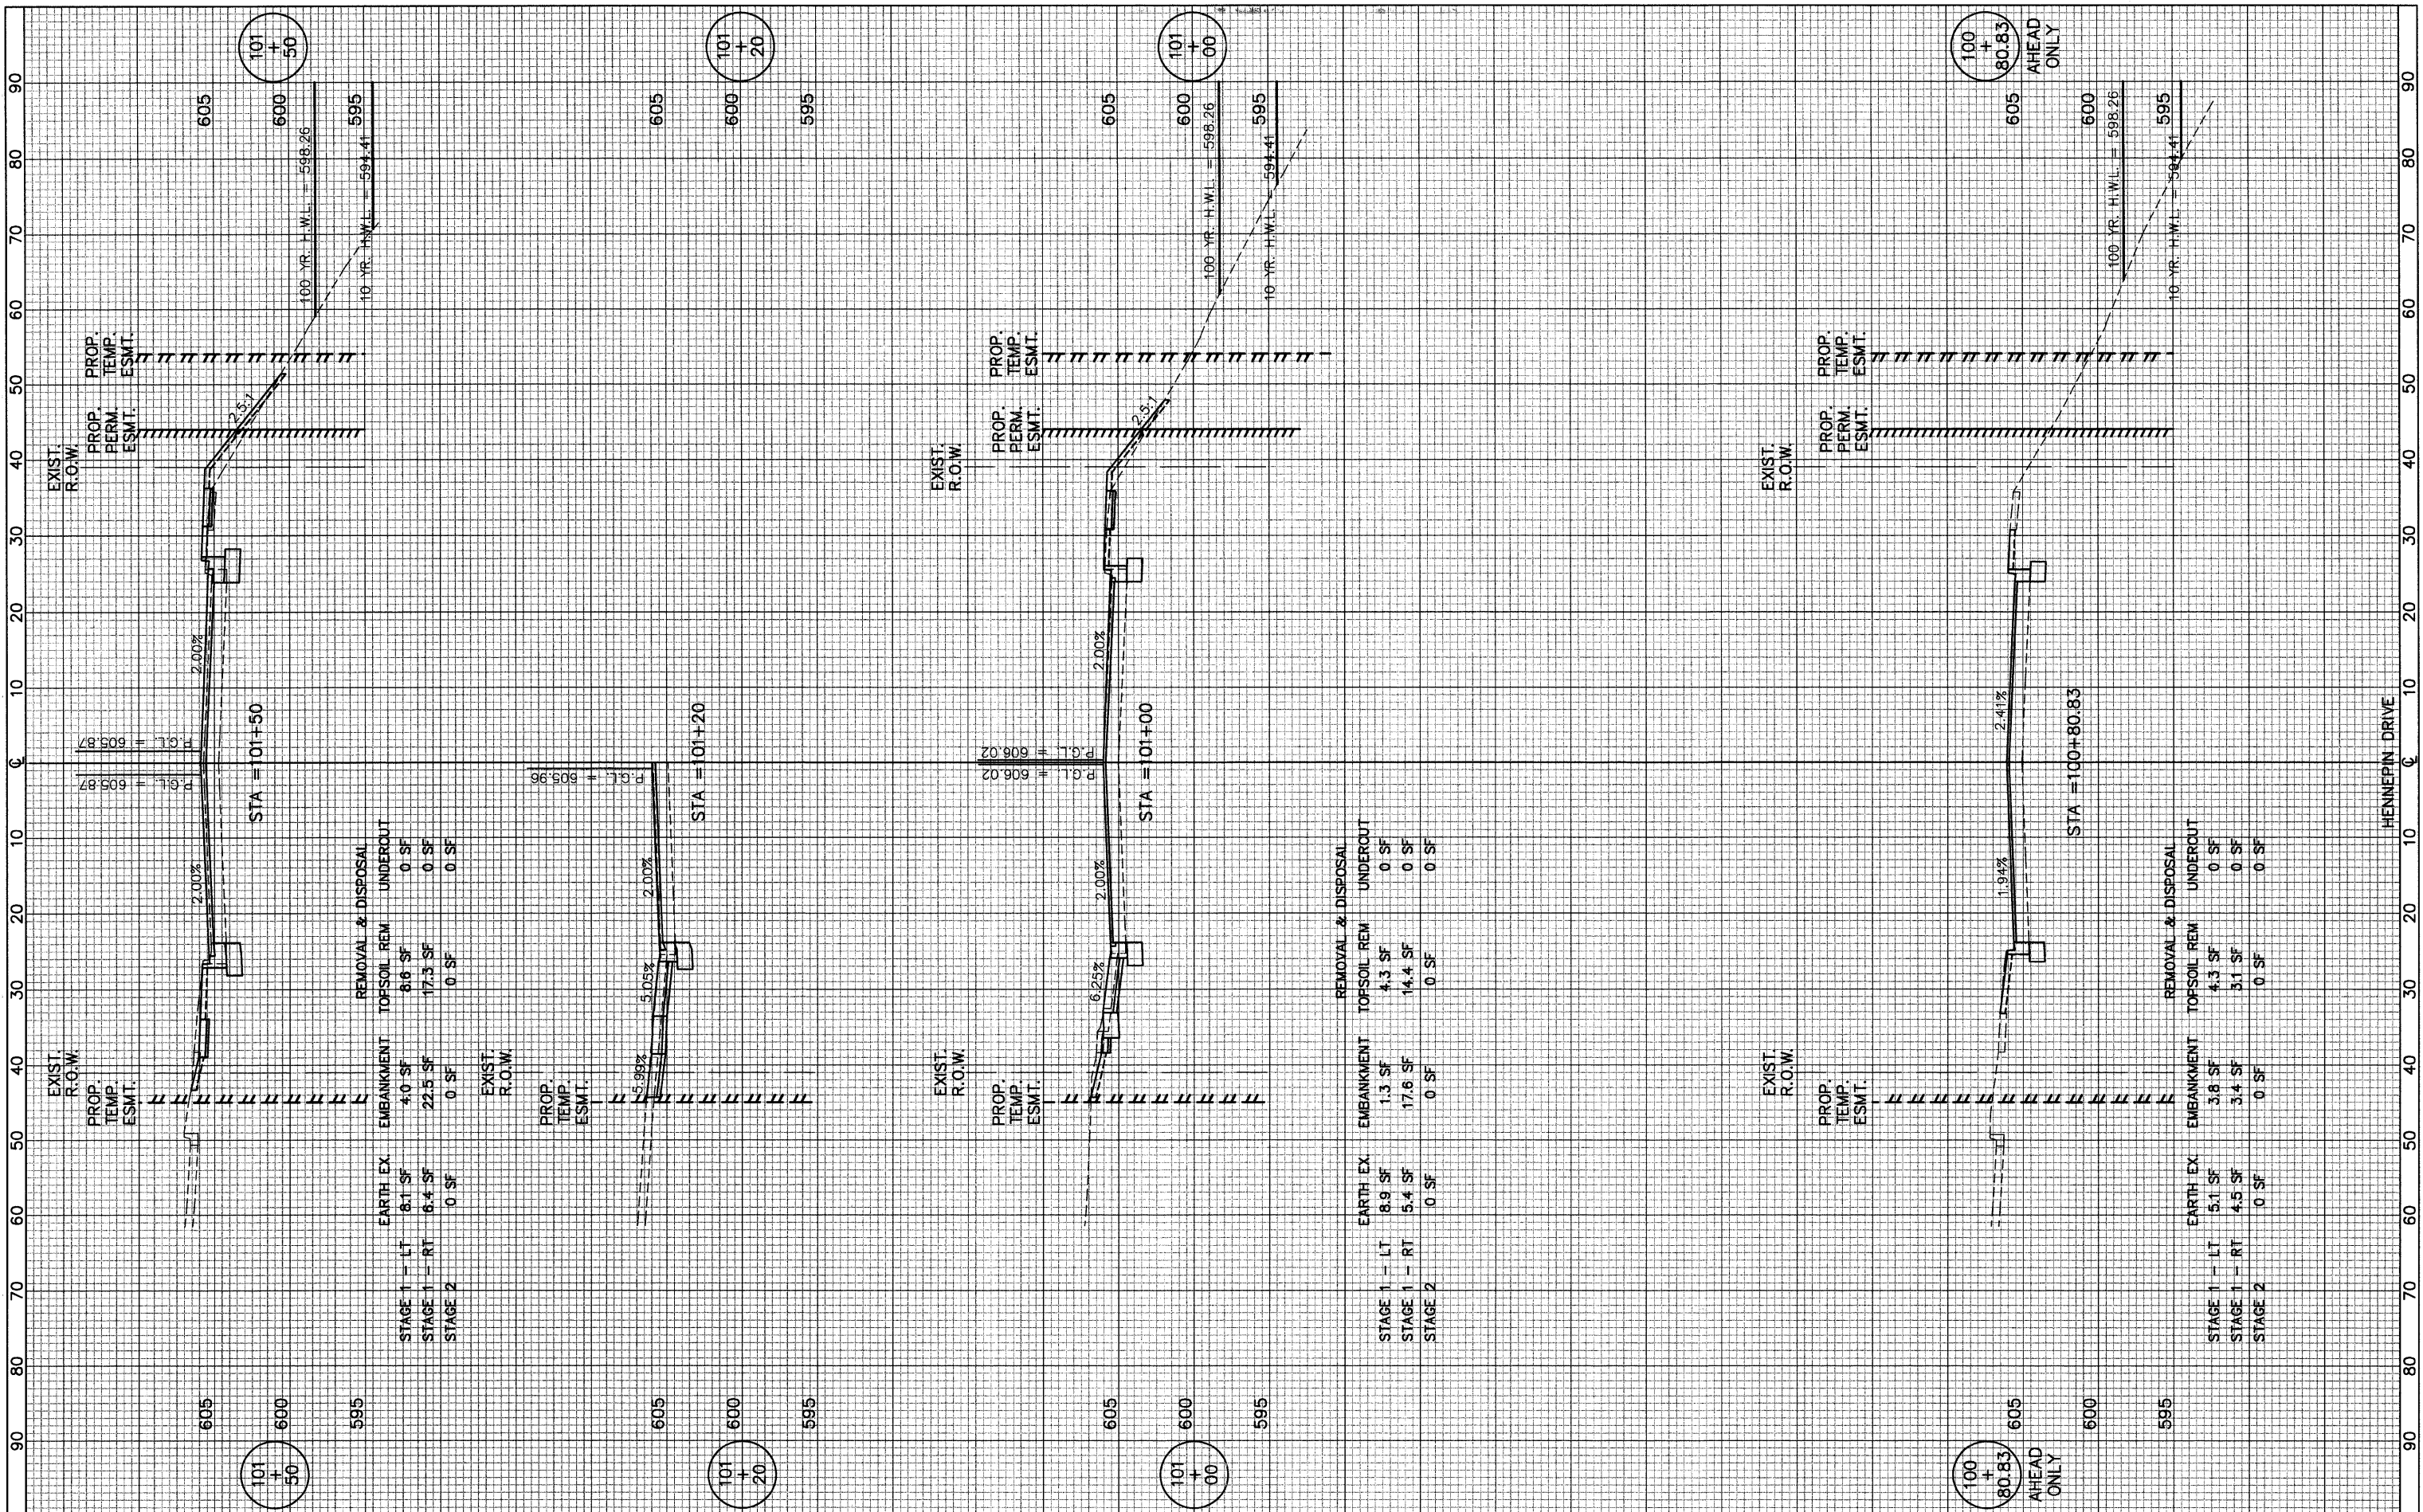

EARTH EX.		EMBANKMENT		REMOVAL & DISPOSAL	
STAGE 1 - LT	STAGE 1 - RT	TOPSOIL REM	UNDERCUT	TOPSOIL REM	UNDERCUT
6.1 SF	6.4 SF	4.0 SF	22.5 SF	8.6 SF	0 SF
0 SF	0 SF	0 SF	0 SF	17.3 SF	0 SF
0 SF	0 SF	0 SF	0 SF	0 SF	0 SF

EARTH EX.		EMBANKMENT		REMOVAL & DISPOSAL	
STAGE 1 - LT	STAGE 1 - RT	TOPSOIL REM	UNDERCUT	TOPSOIL REM	UNDERCUT
8.9 SF	5.4 SF	1.3 SF	17.6 SF	4.3 SF	0 SF
0 SF	0 SF	0 SF	0 SF	14.4 SF	0 SF
0 SF	0 SF	0 SF	0 SF	0 SF	0 SF

EARTH EX.		EMBANKMENT		REMOVAL & DISPOSAL	
STAGE 1 - LT	STAGE 1 - RT	TOPSOIL REM	UNDERCUT	TOPSOIL REM	UNDERCUT
5.1 SF	4.5 SF	3.8 SF	3.4 SF	4.3 SF	0 SF
0 SF	0 SF	0 SF	0 SF	3.1 SF	0 SF
0 SF	0 SF	0 SF	0 SF	0 SF	0 SF