


DATE	
BY	
FINAL SURVEY	
NOTED SURVEY	
NOTE BOOK	
PLATE	
AREAS CHECKED	
NO.	

DATE	
BY	
ORIGINAL SURVEY	
NOTED SURVEY	
NOTE BOOK	
PLATE	
AREAS CHECKED	
NO.	

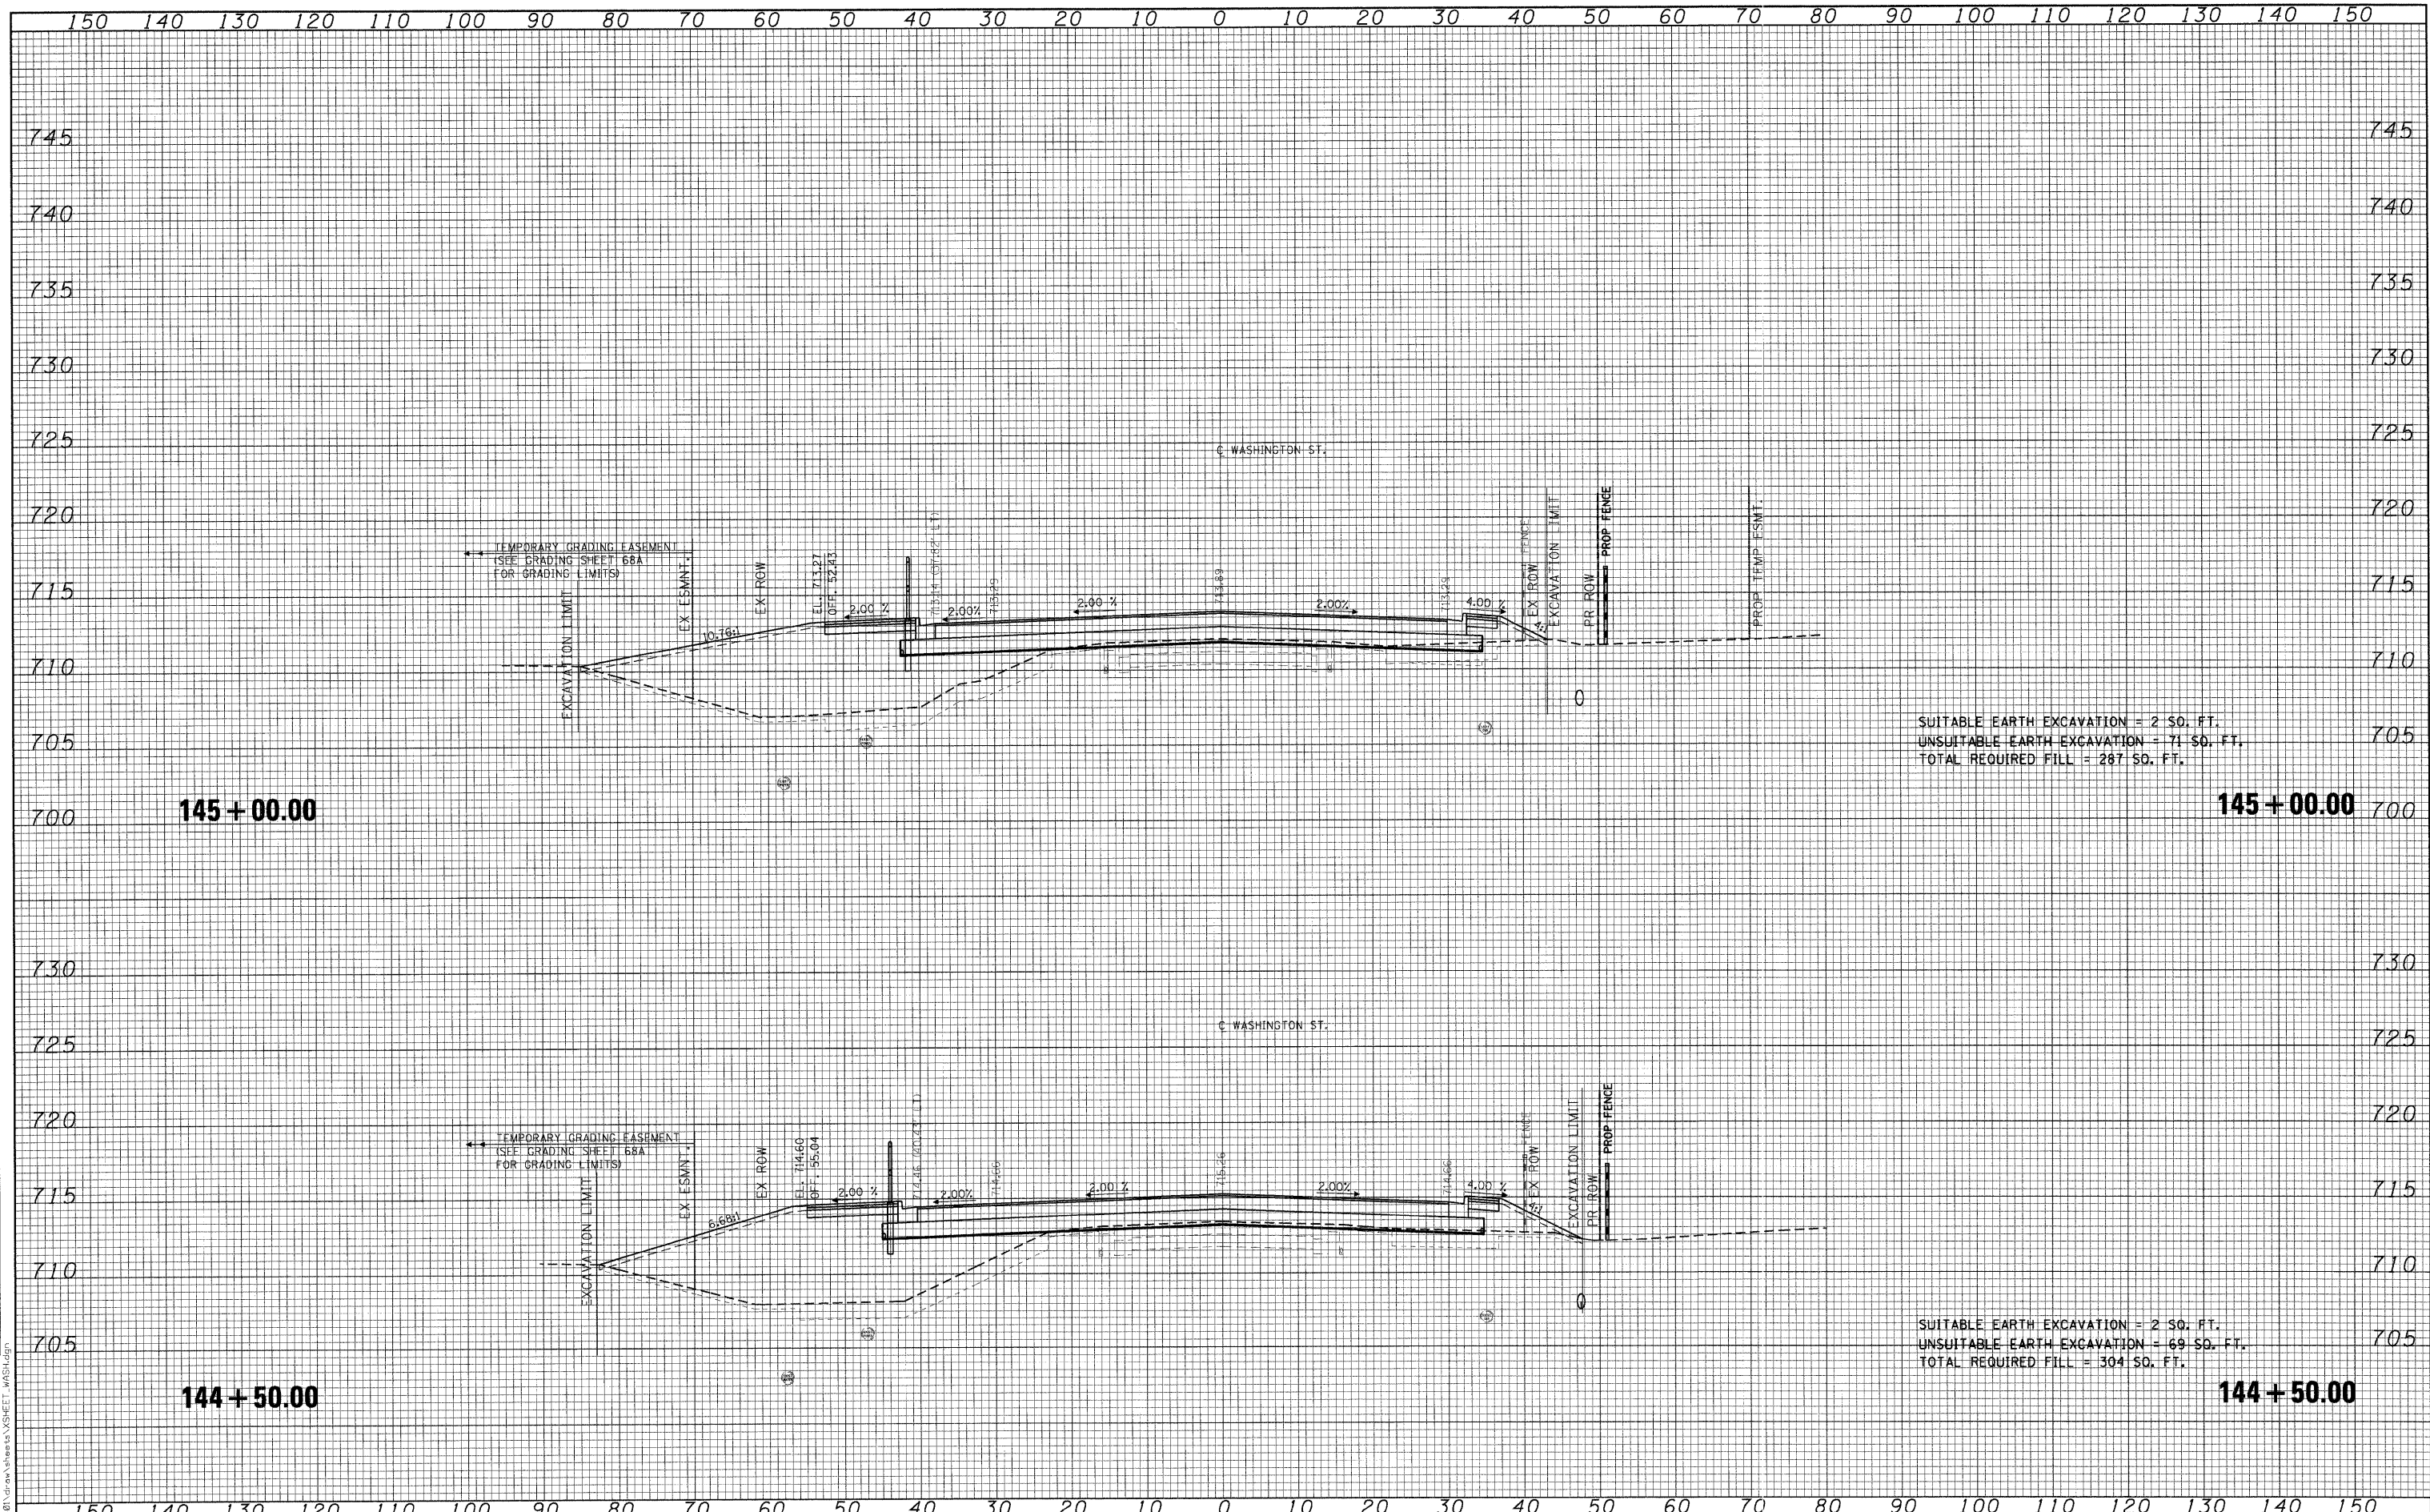

SUITABLE EARTH EXCAVATION = 2 SQ. FT.
 UNSUITABLE EARTH EXCAVATION = 71 SQ. FT.
 TOTAL REQUIRED FILL = 287 SQ. FT.

SUITABLE EARTH EXCAVATION = 2 SQ. FT.
 UNSUITABLE EARTH EXCAVATION = 69 SQ. FT.
 TOTAL REQUIRED FILL = 304 SQ. FT.

145 + 00.00

145 + 00.00

144 + 50.00

144 + 50.00