
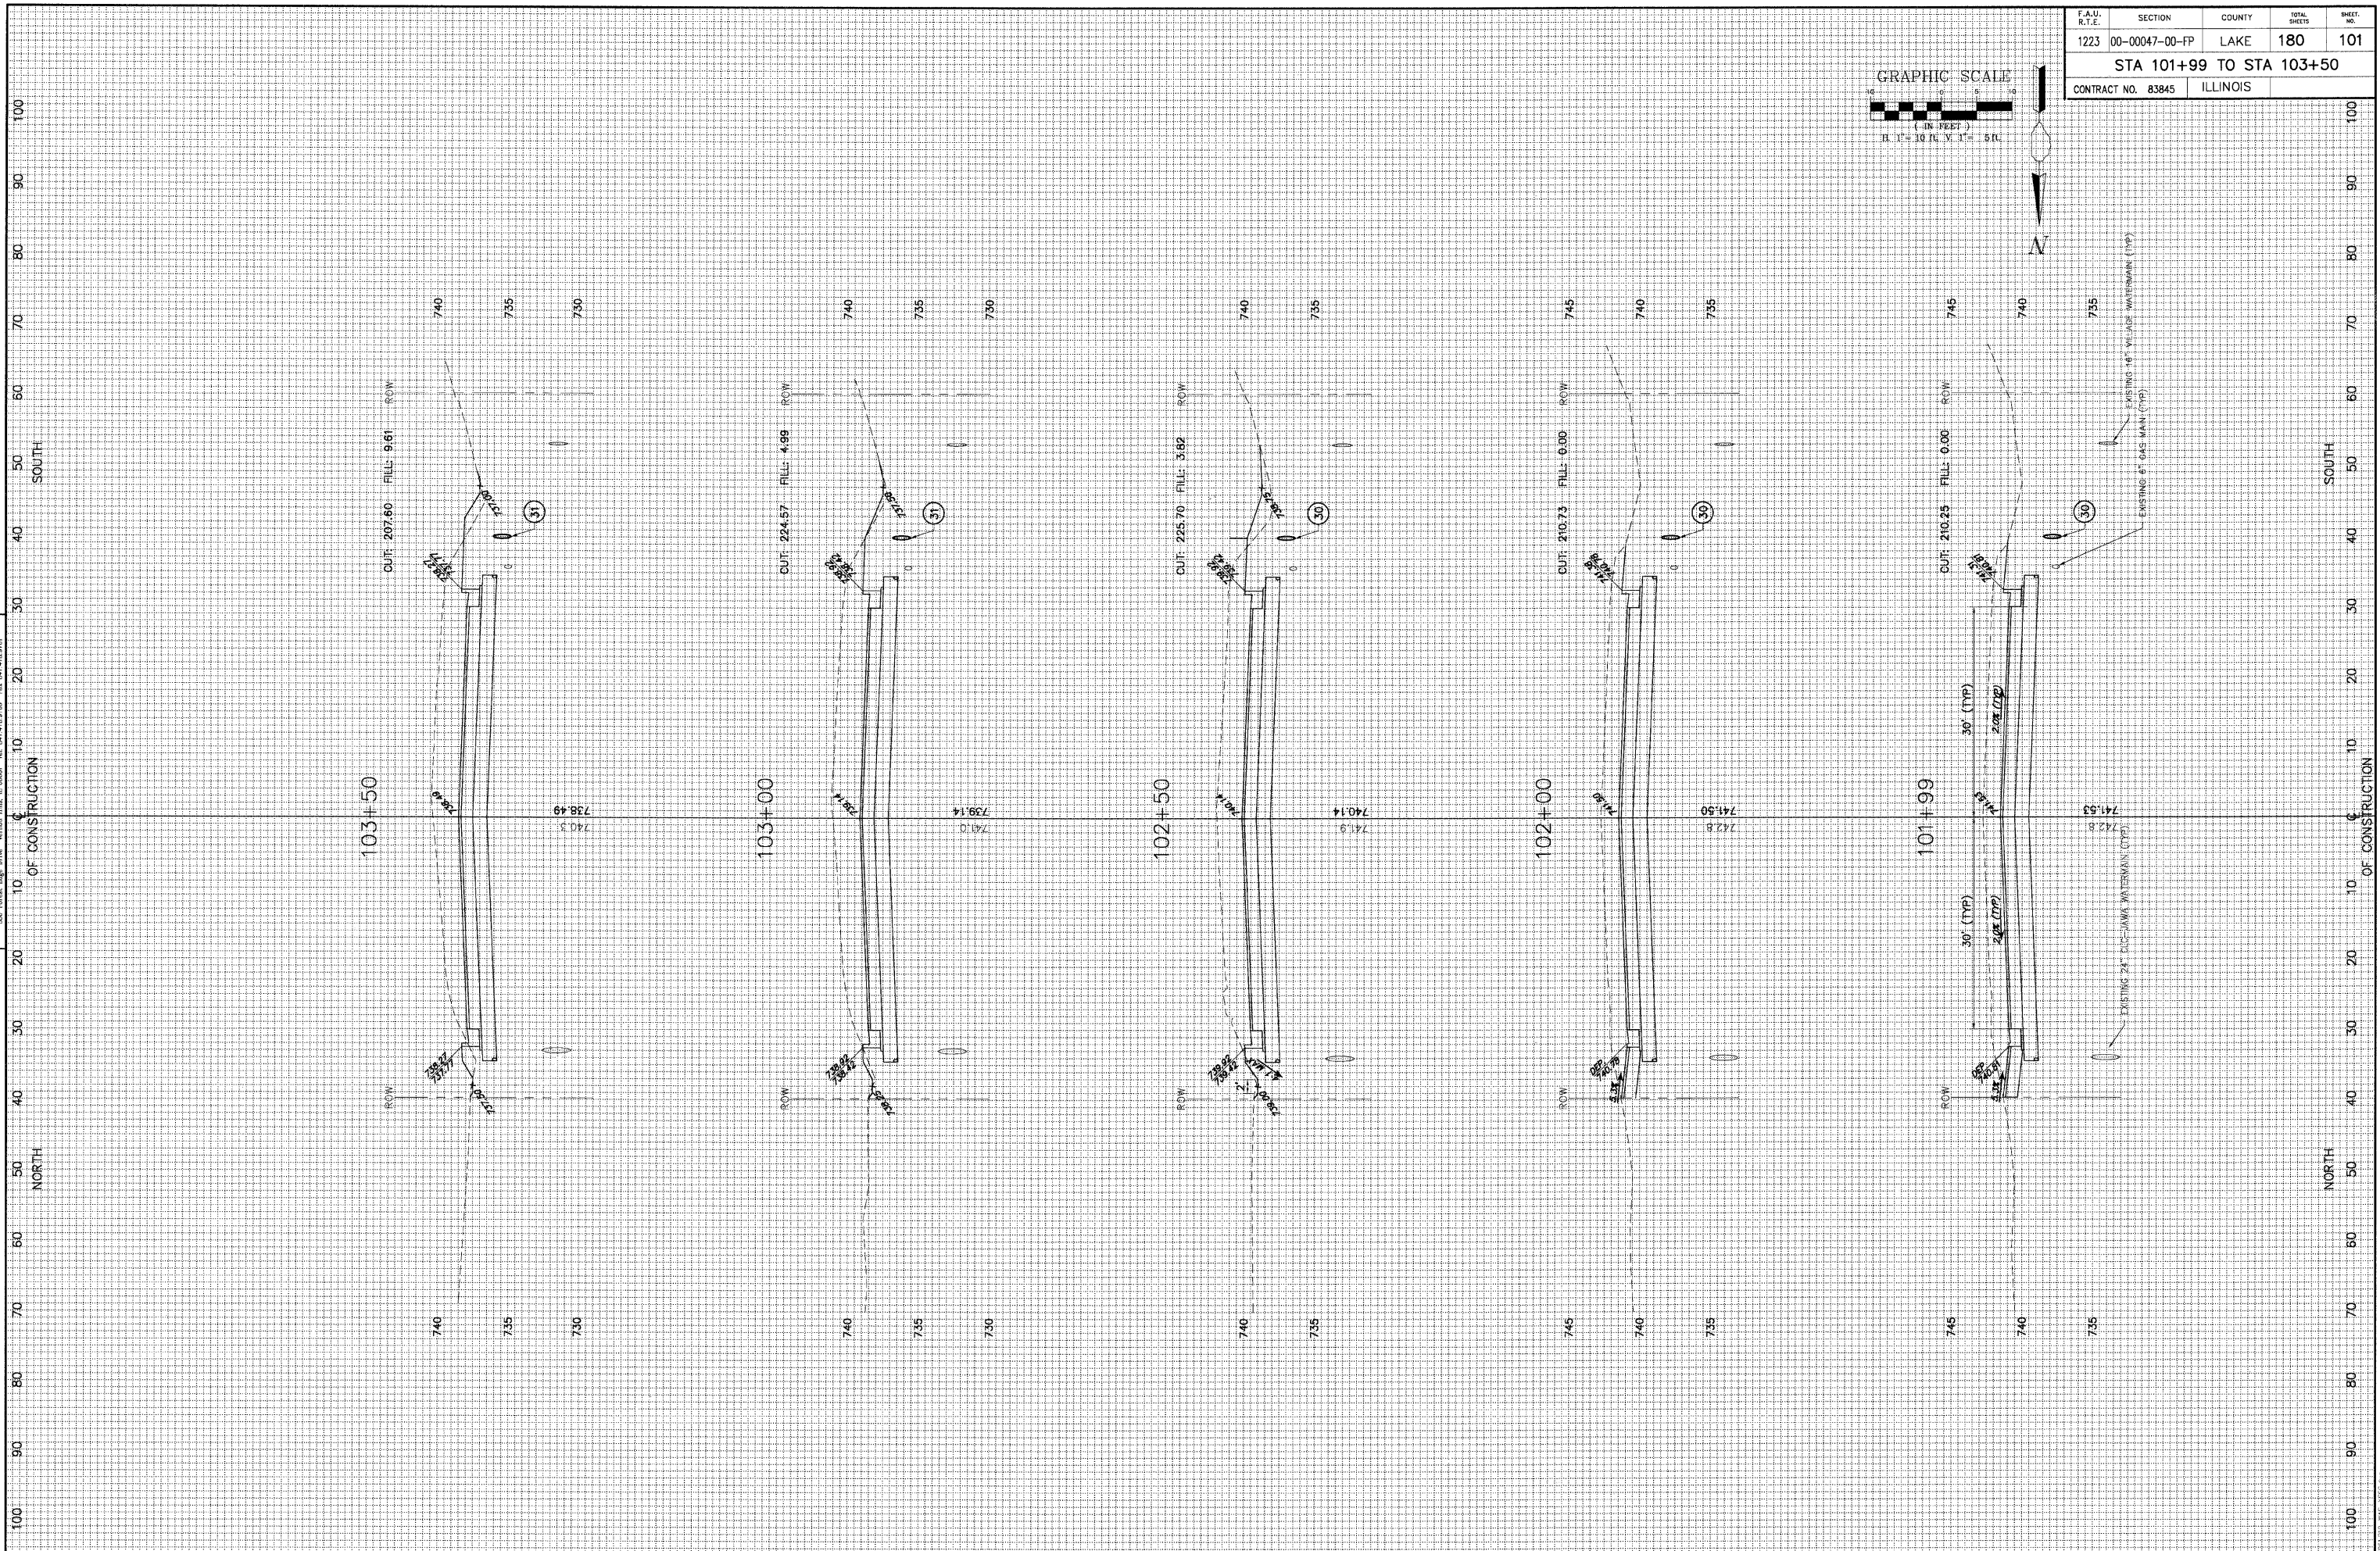


F.A.U. R.T.E.	SECTION	COUNTY	TOTAL SHEETS	SHEET NO.
1223	00-00047-00-FP	LAKE	180	101
STA 101+99 TO STA 103+50				
CONTRACT NO. 83845		ILLINOIS		

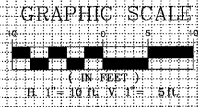

REVISION	DATE	REVISION	DATE
REV-5 PRE-FINAL SUB	02-20-09		
REV-2 PLANS STAGED	06-03-09		
REV-1 DOT COMMENTS	02-05-06	PS&E SUBMITTAL	04-10-08