
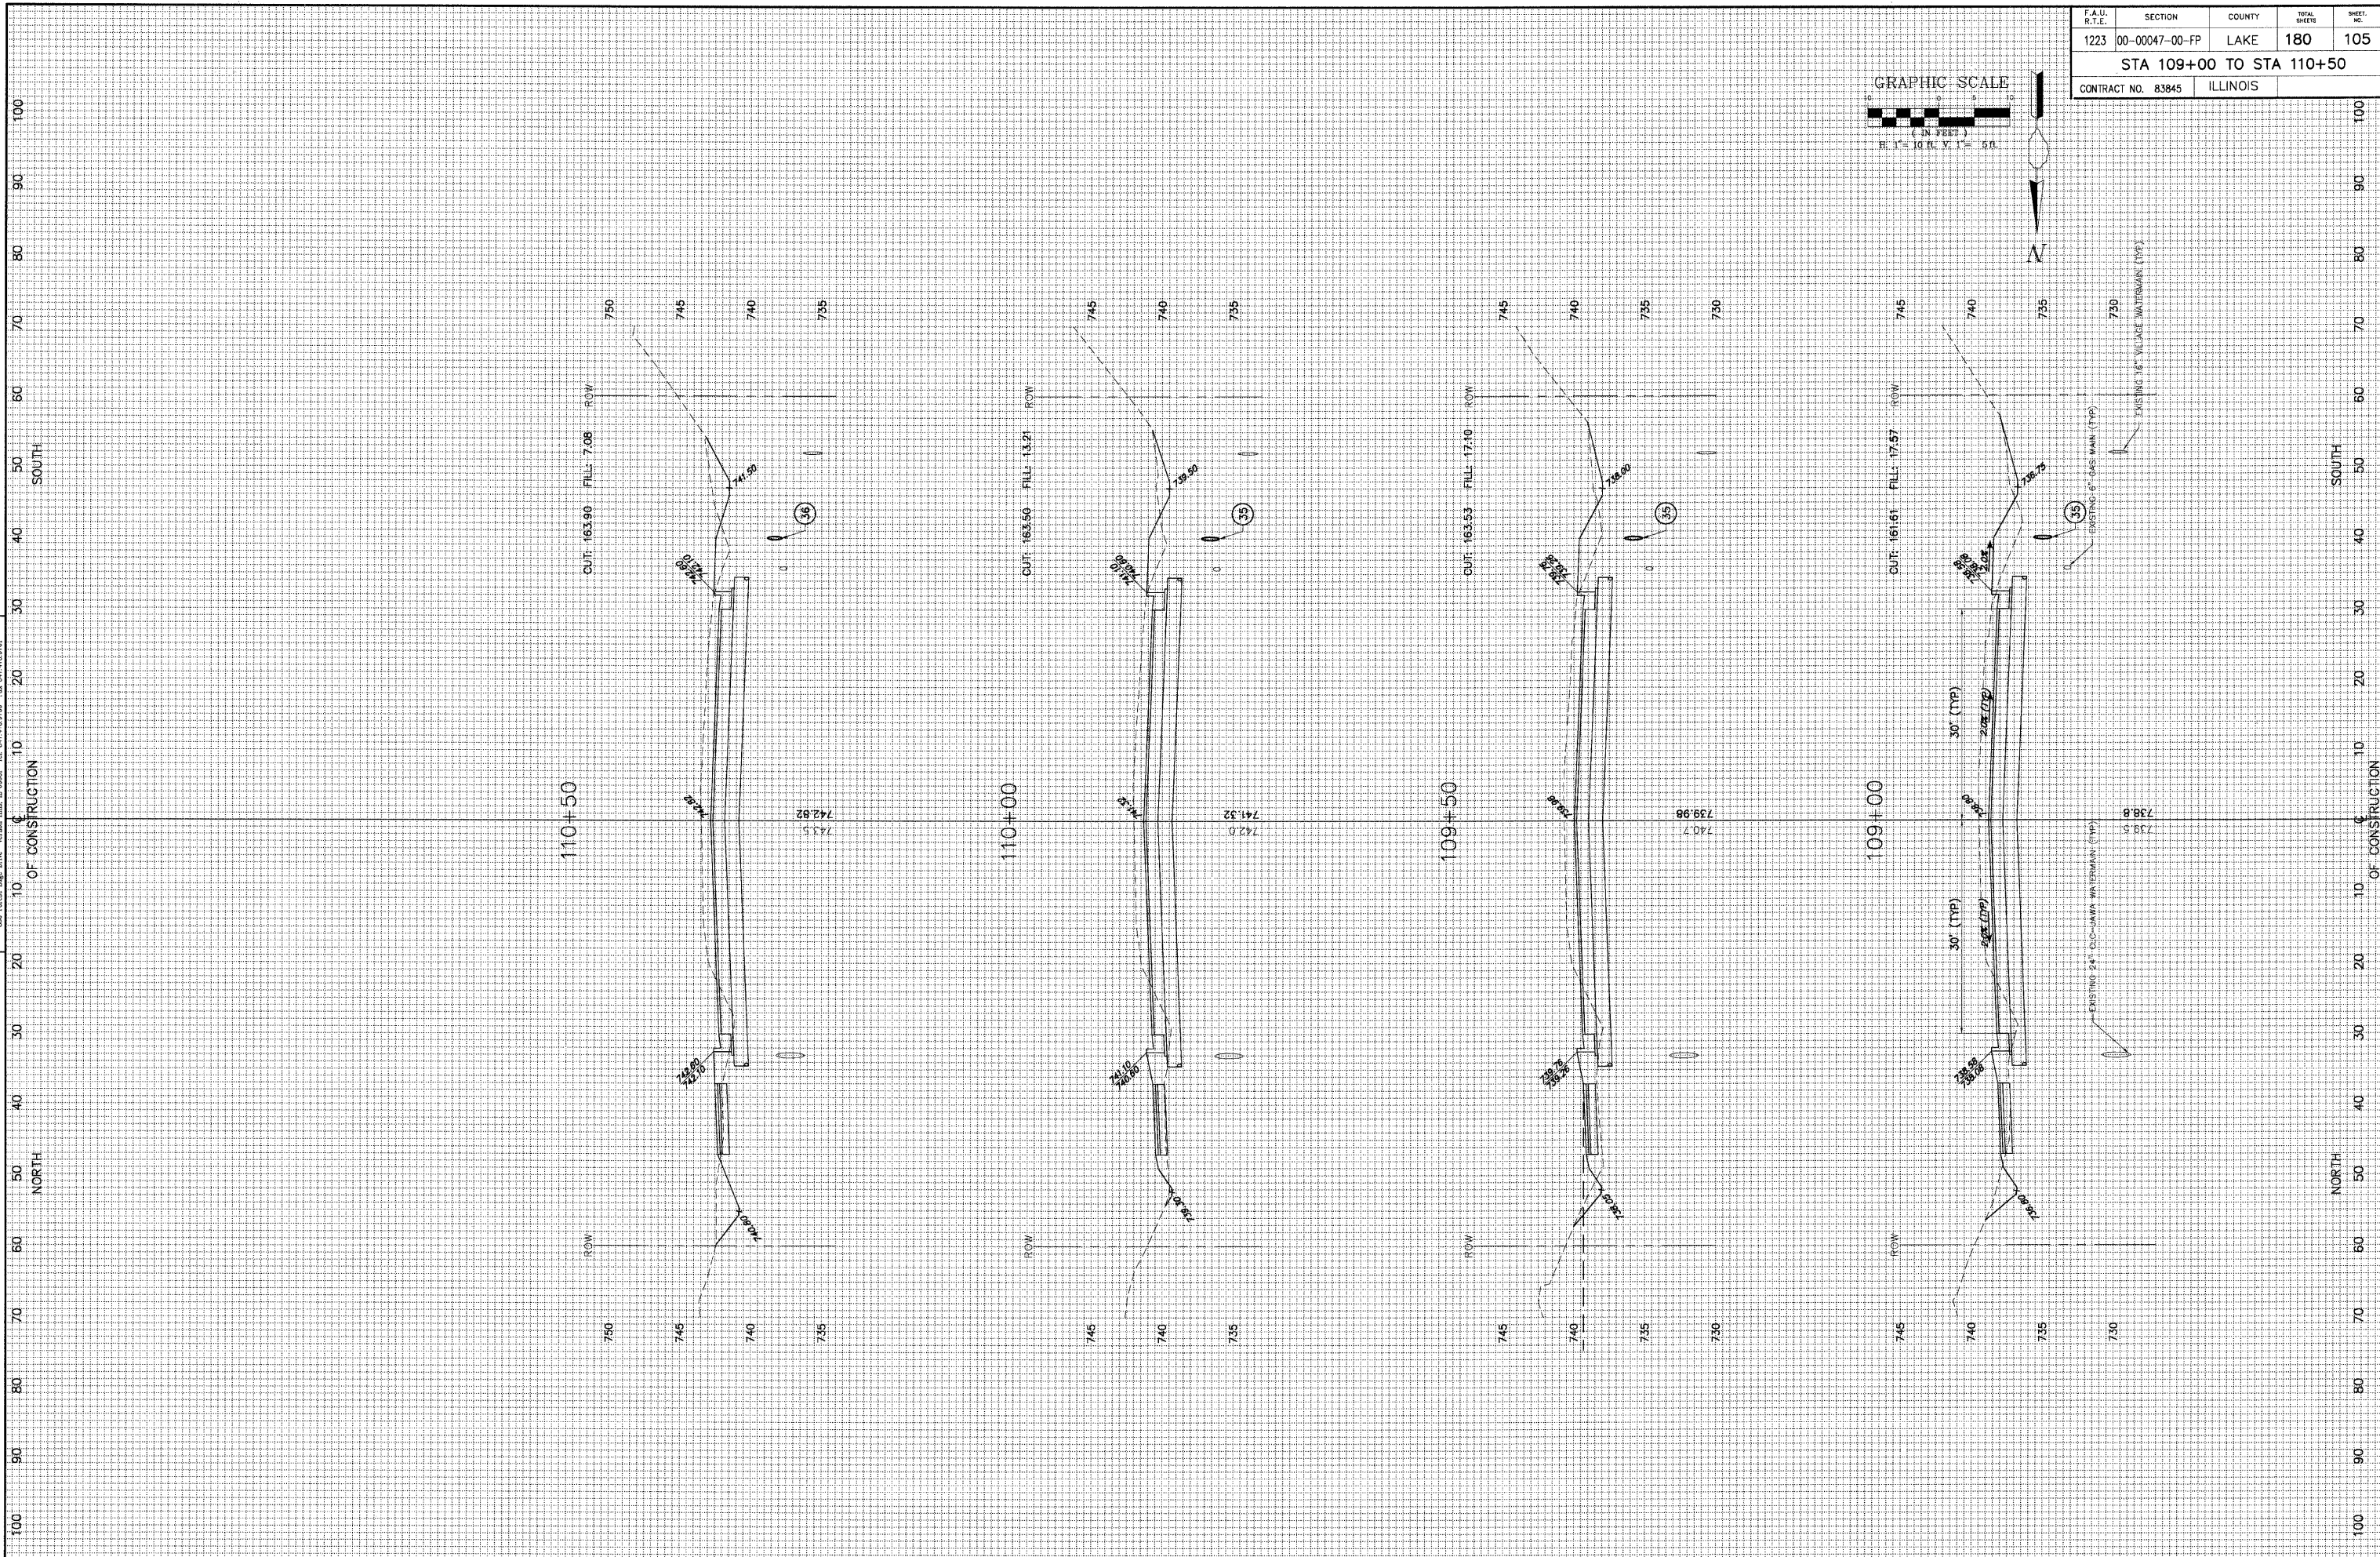


F.A.U. R.T.E.	SECTION	COUNTY	TOTAL SHEETS	SHEET NO.
1223	00-00047-00-FP	LAKE	180	105
CONTRACT NO. 83845		ILLINOIS		

STA 109+00 TO STA 110+50

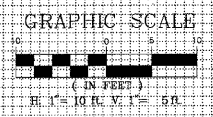

REVISION	DATE	REVISION	DATE
REV-5 PRE-FINAL SUB	02-20-09		
REV-2 PLANS STAGED	08-04-08		
REV-1 DOT COMMENTS	02-05-08	PS&E SUBMITTAL	04-10-09