


F.A.U. R.T.E.	SECTION	COUNTY	TOTAL SHEETS	SHEET NO.
1223	00-00047-00-FP	LAKE	180	109
STA 117+50 TO STA 119+50				
CONTRACT NO. 83845		ILLINOIS		

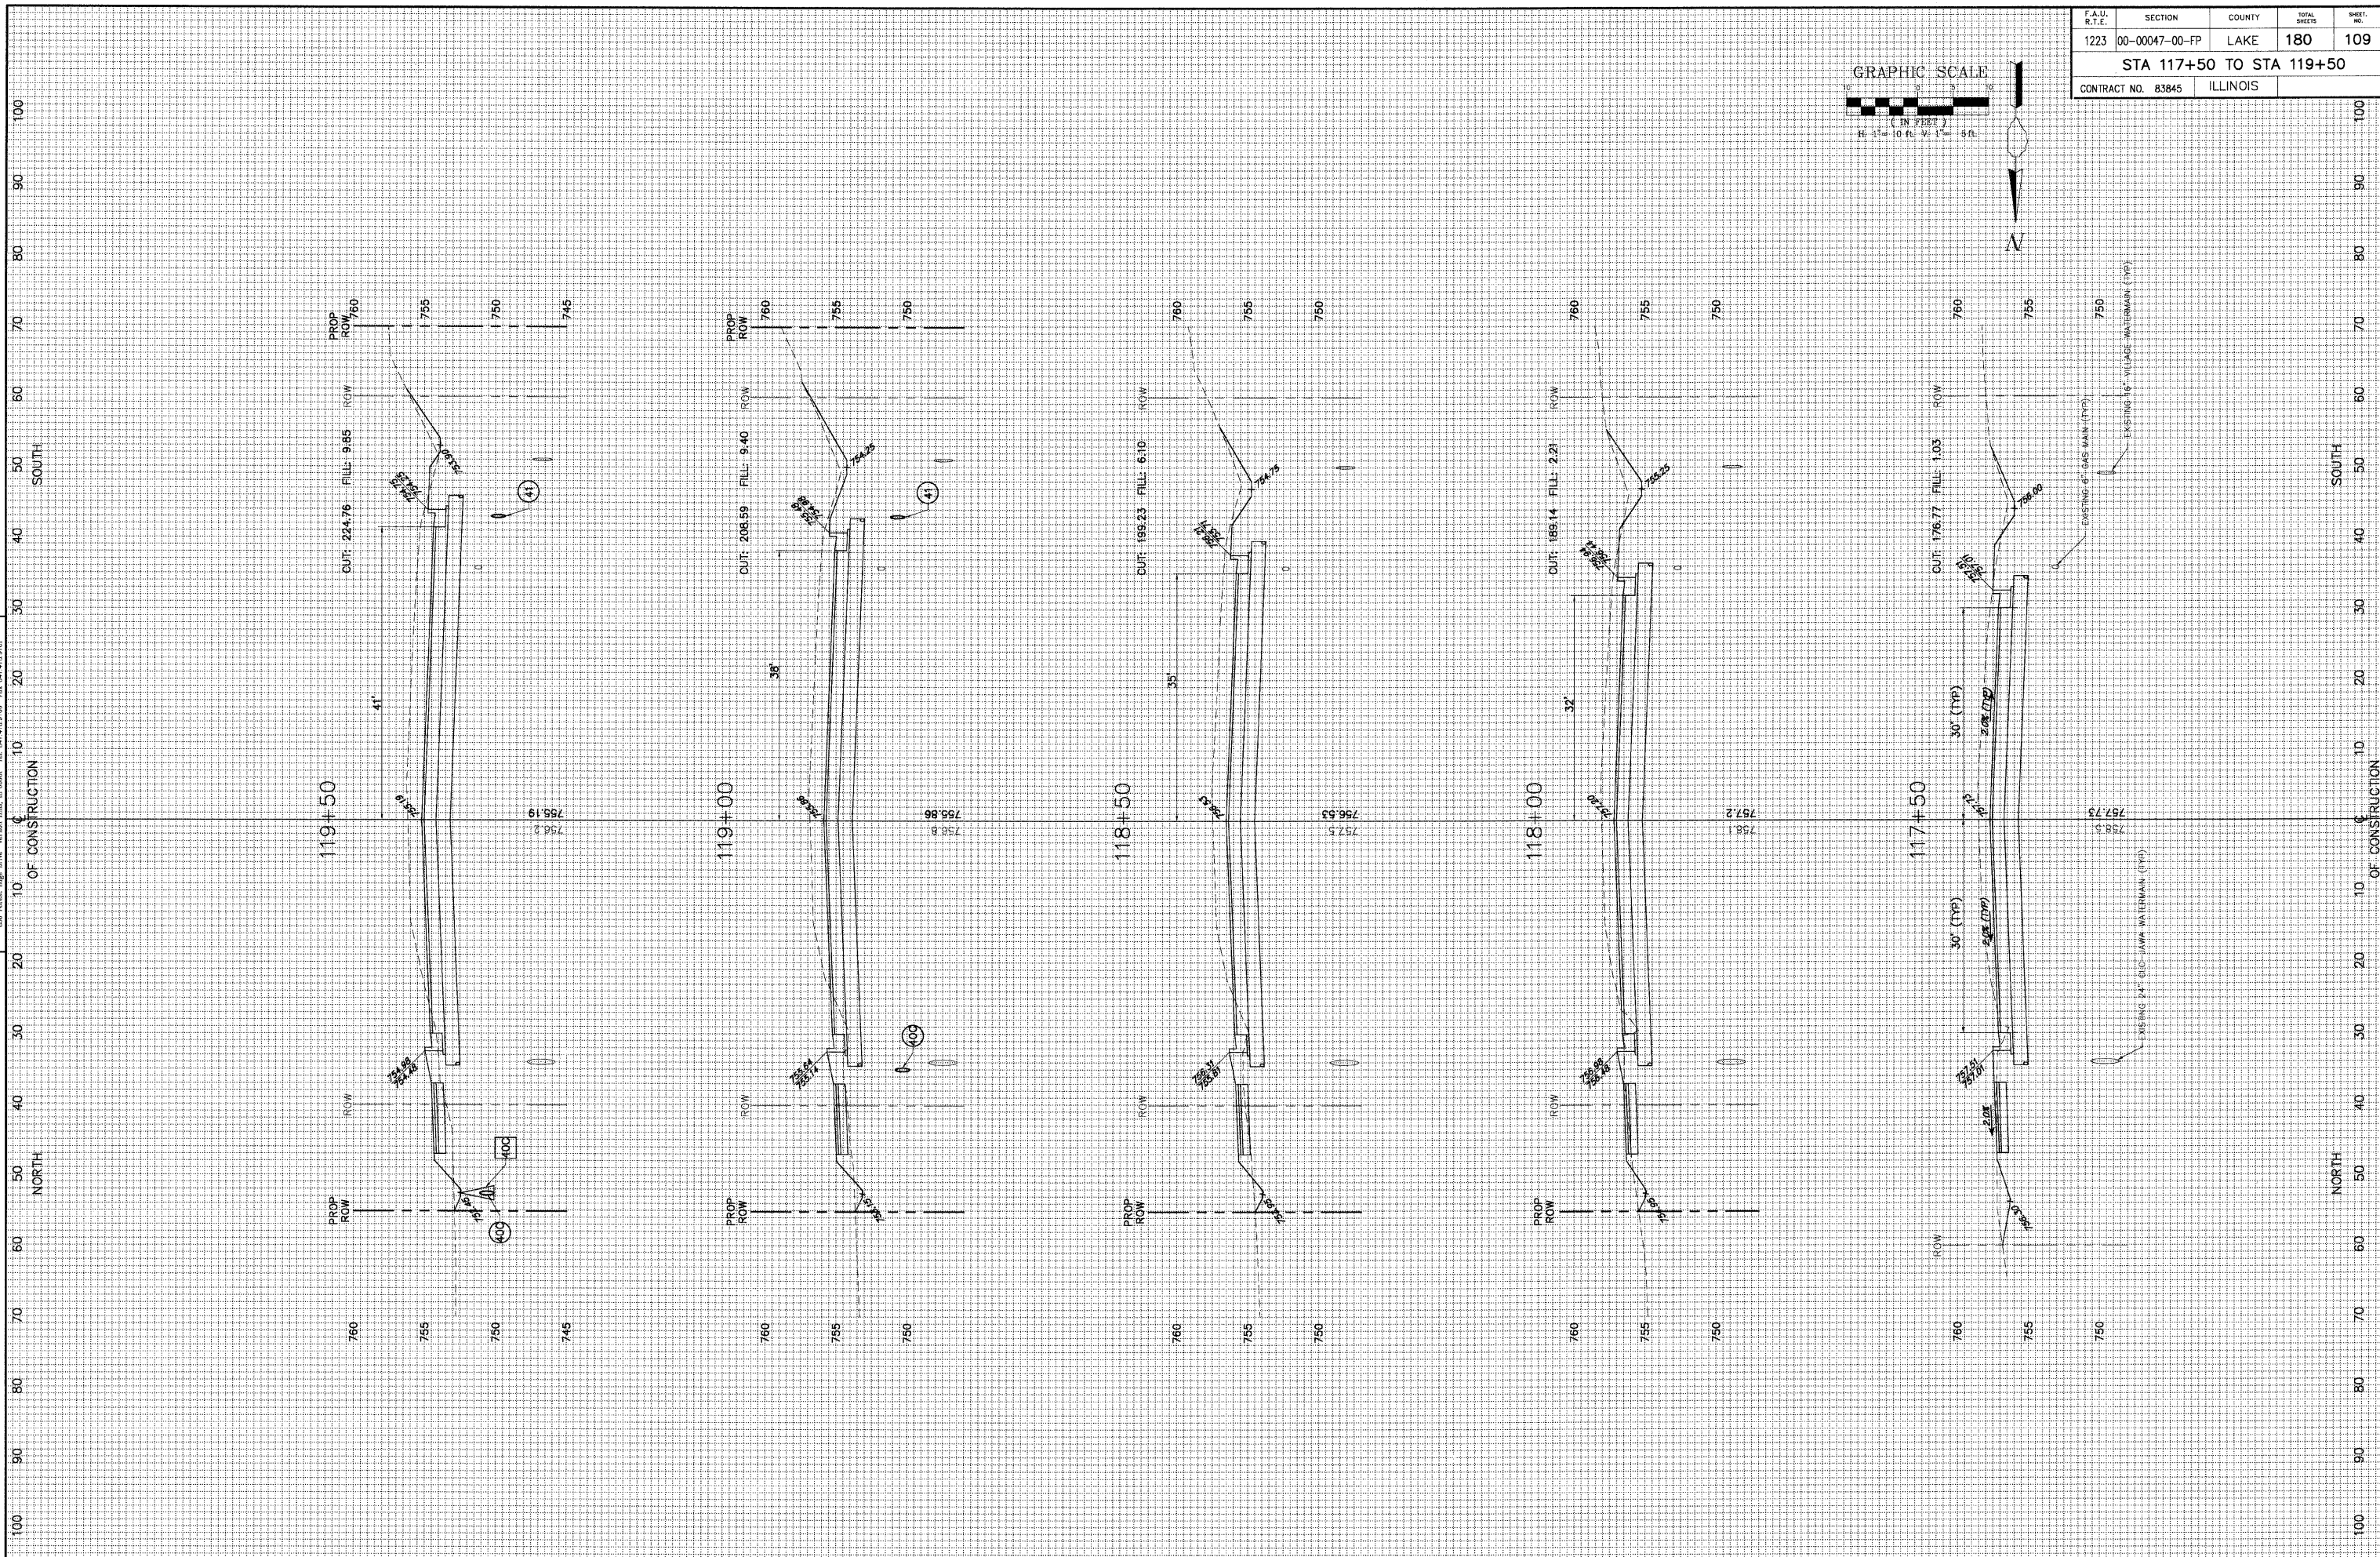

REVISION	DATE	REVISION	DATE
REV. 5 - PRF - FINAL SUB	02-20-09		
REV. 2 - PLANS STAGED	08-03-08		
REV. 1 - DOT COMMENTS	02-05-08	PS&E SUBMITTAL	04-10-08