
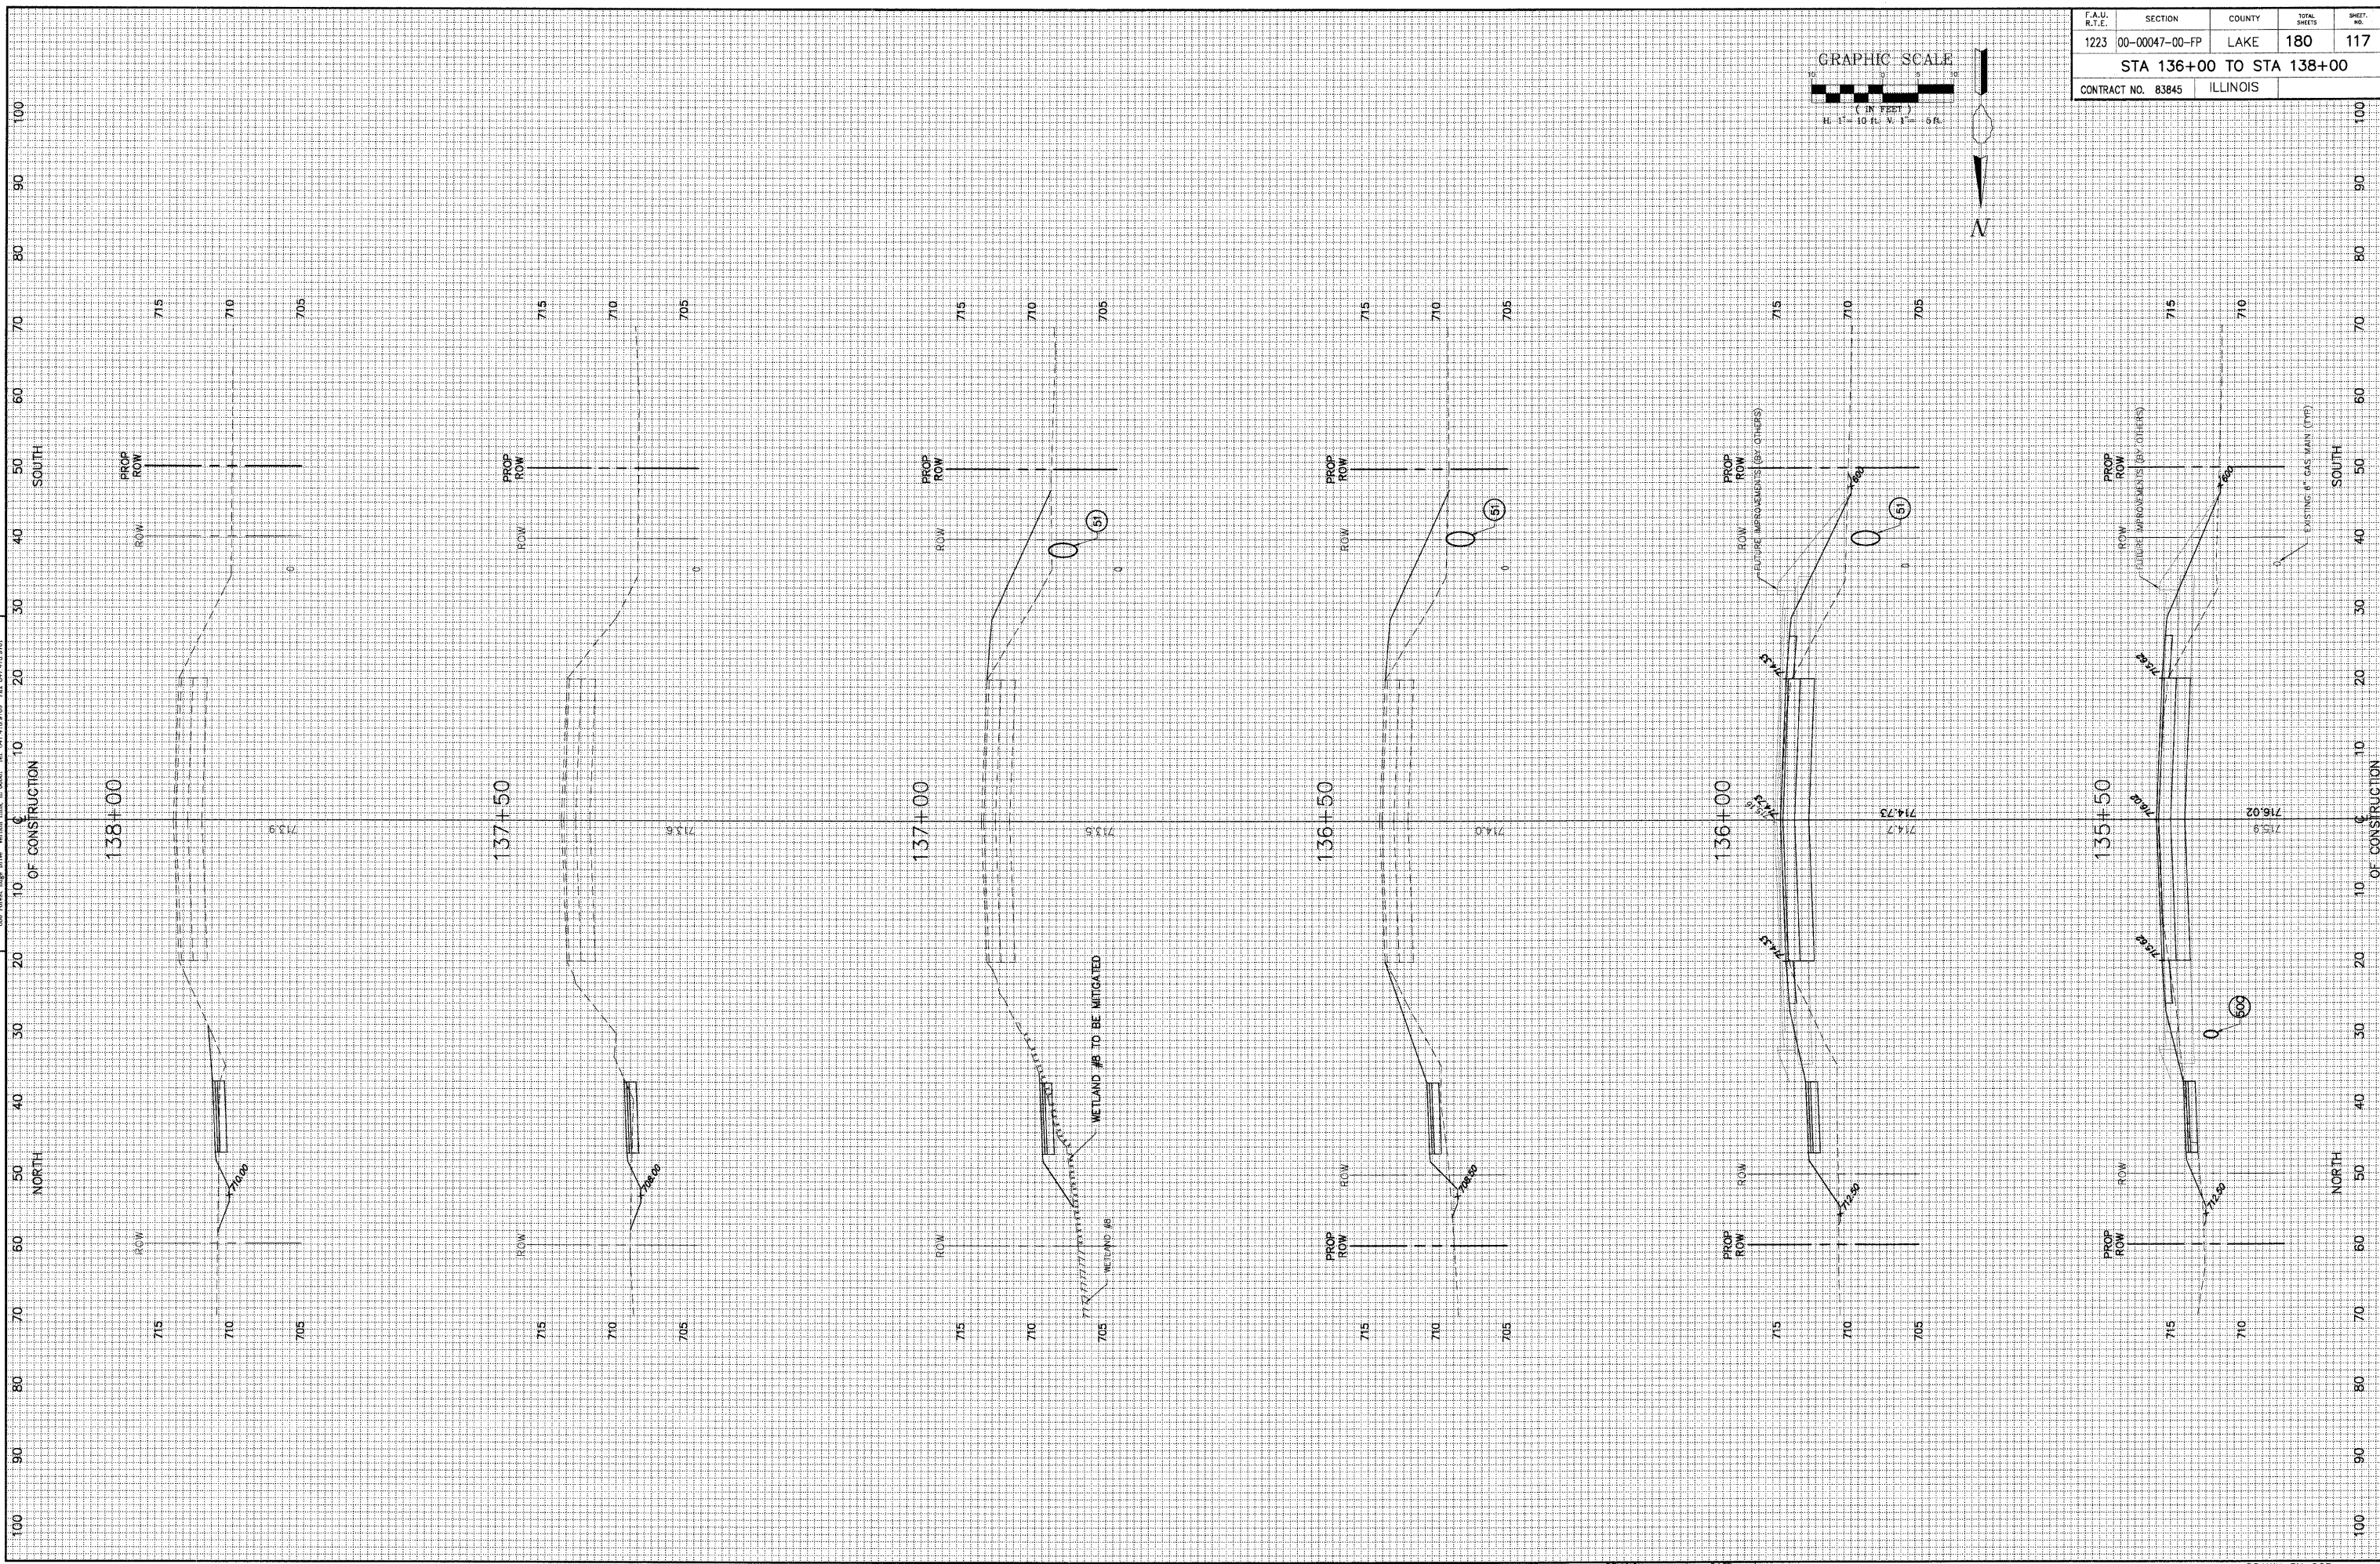


**GEWALT HAMILTON**  
ASSOCIATES, INC.

CONSULTING ENGINEERS & SURVEYORS  
Vernon Hills, IL 60061 Tel: 815.478.8700 Fax: 815.478.8701  
800 Forest Edge Drive

F.A.U. R.T.E.	SECTION	COUNTY	TOTAL SHEETS	SHEET NO.
1223	00-00047-00-FP	LAKE	180	117
CONTRACT NO. 83845		ILLINOIS		
STA 136+00 TO STA 138+00				

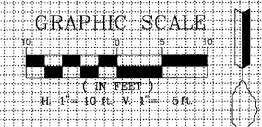

REVISION	DATE	REVISION	DATE
REV-5 PRE-FINAL SUB	02-20-09		
REV-2 PLANS STAGED	08-02-08		
REV-1 100% COMMENTS	02-03-08	PS&E SUBMITTAL	04-10-09

**WASHINGTON STREET**

SCALE: H:1"=10' V:1"=5'  
DATE: 12-10-04

DRAWN BY: CGP  
DESIGNED BY: TPG  
CHECKED BY: BLS