



F.A.U. R.T.E.	SECTION	COUNTY	TOTAL SHEETS	SHEET NO.
2903	00-00047-00-FP	LAKE	180	125
STA 206+23 TO STA 207+00				
CONTRACT NO. 83845		ILLINOIS		

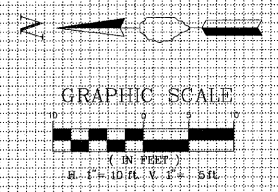

GEWALT HAMILTON ASSOCIATES, INC.
 CONSULTING ENGINEERS & SURVEYORS
 850 Forest Edge Drive, Vernon Hills, IL 60061 Tel. 847.478.9700 Fax 847.478.9701

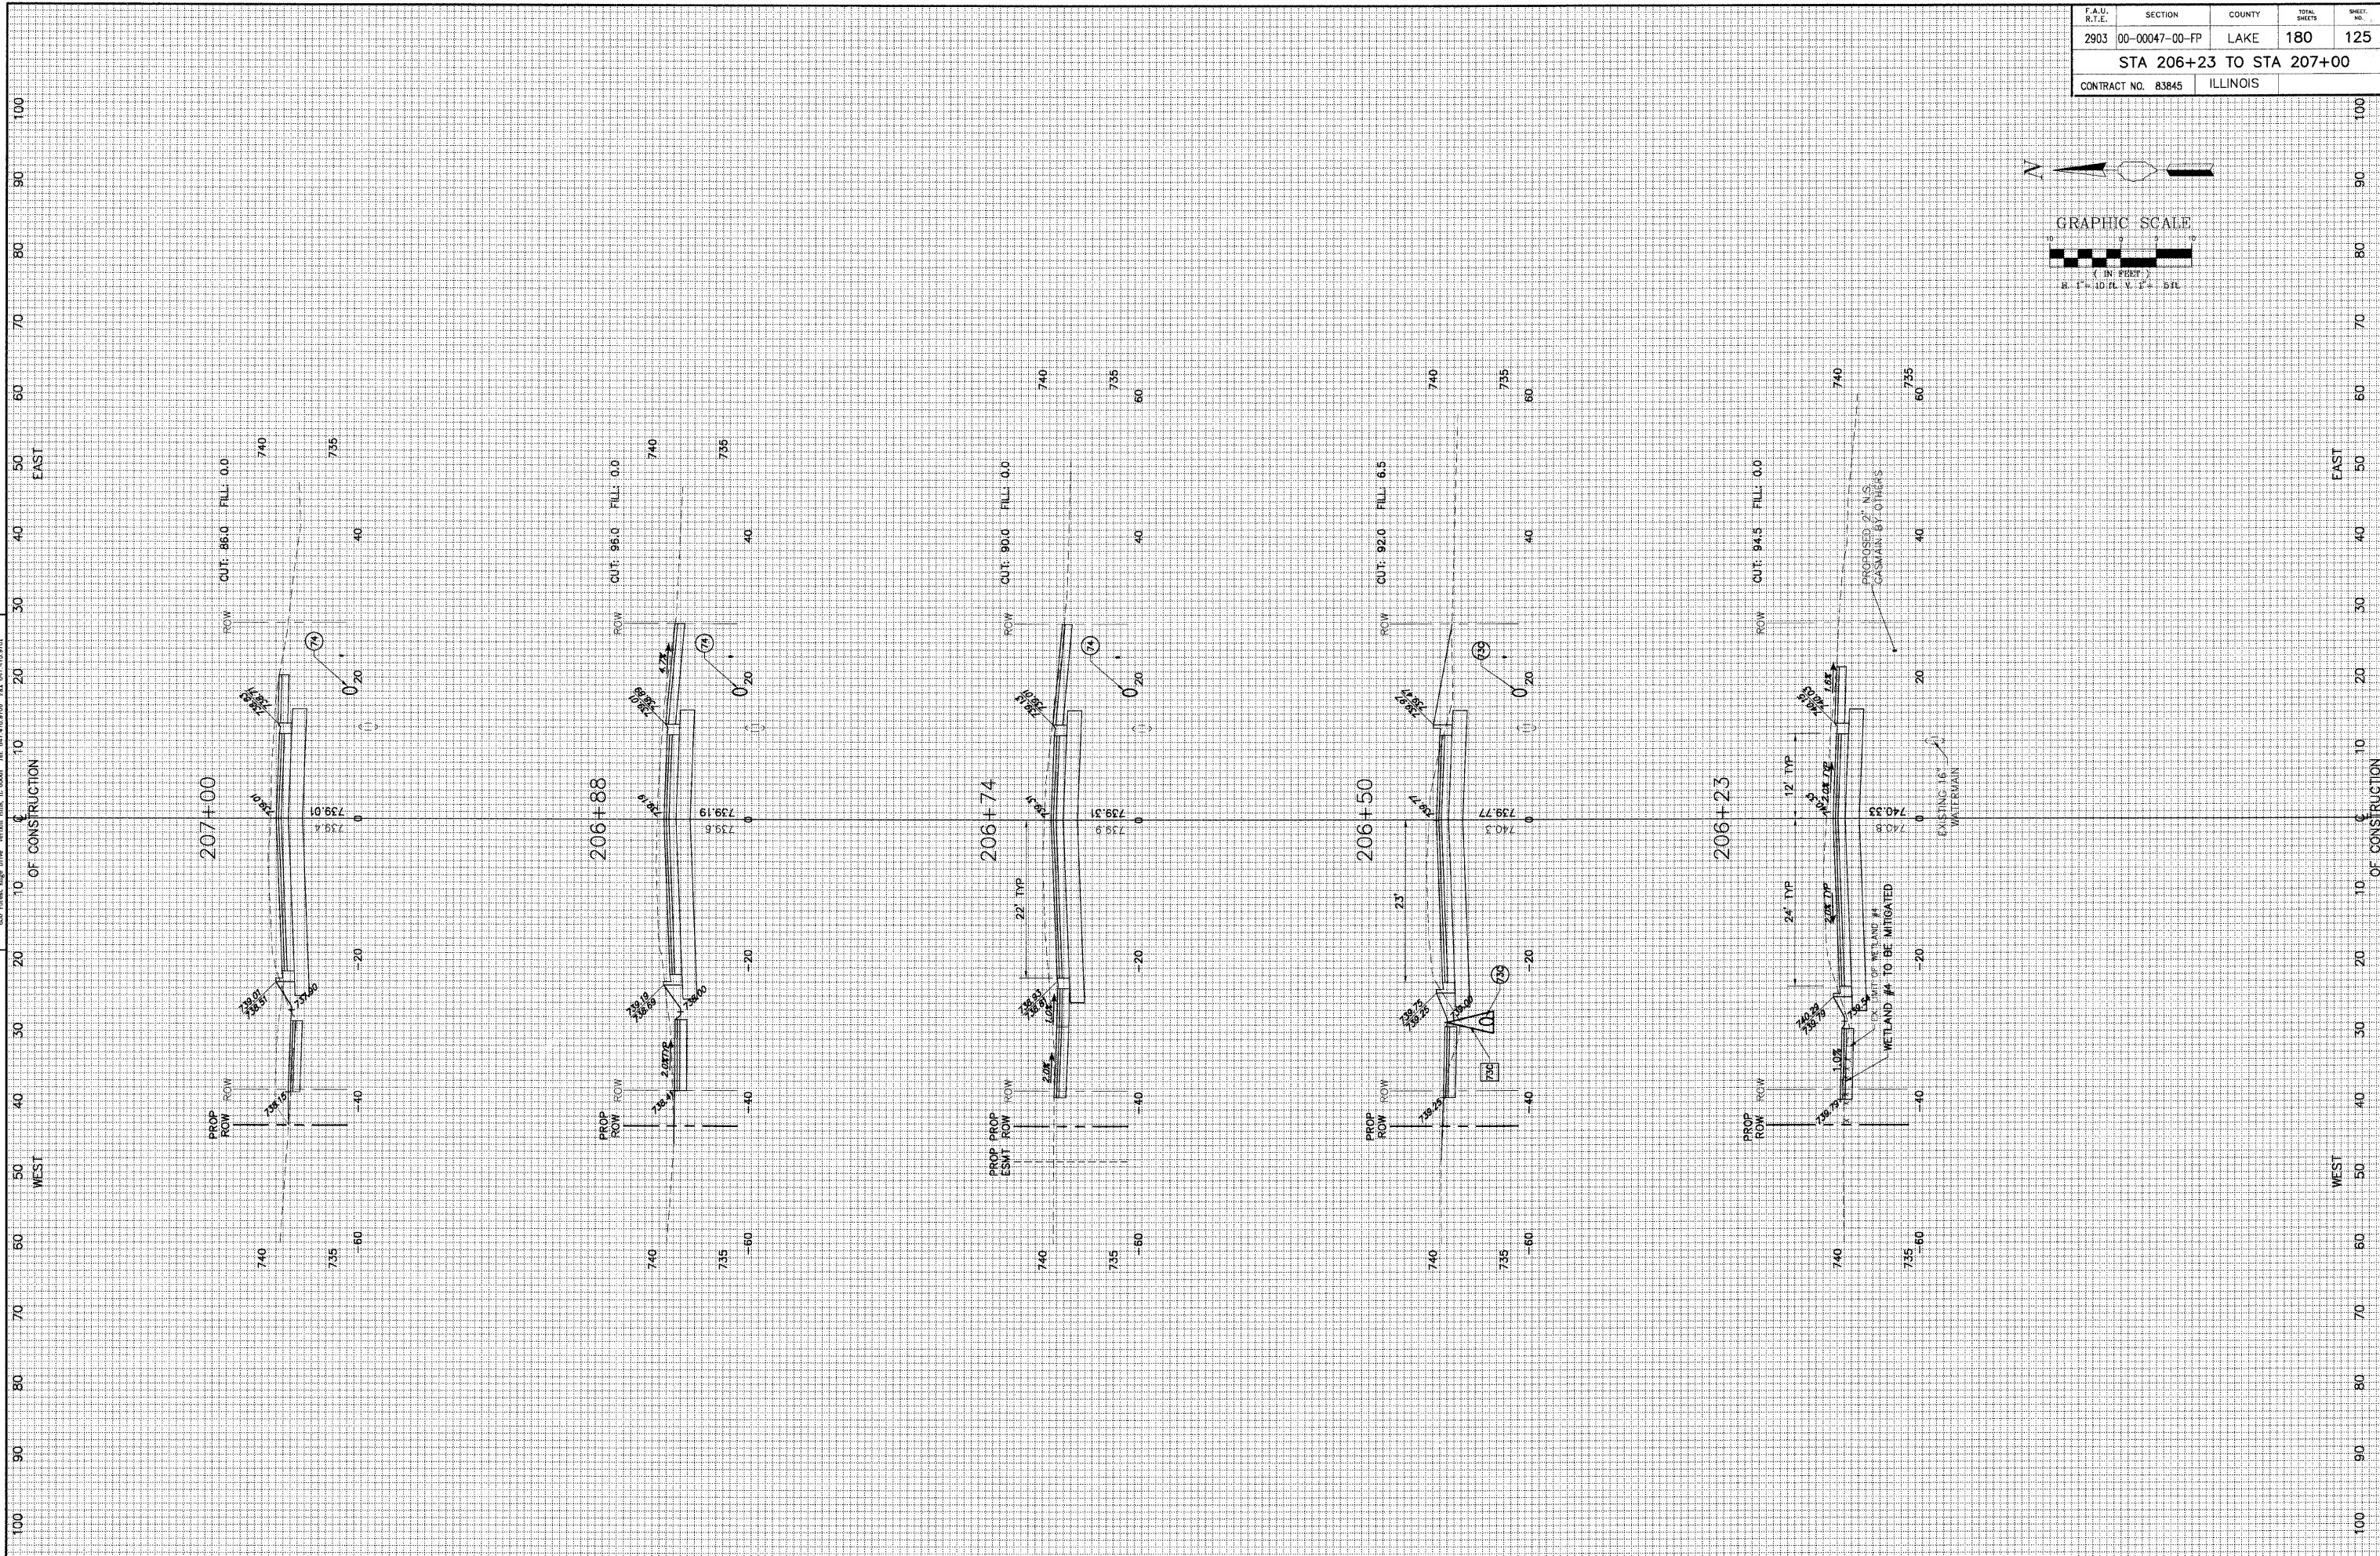

REVISION	DATE	REVISION	DATE
REV-1 PRELIMINARY	02-20-09		
REV-2 PLANS STAGED	06-02-09		
REV-1 100% COMMENTS	02-03-08	PS&P SUBMITTAL	04-10-09

CEMETERY ROAD

SCALE: H:1"=10' V:1"=5'
DATE: 12-10-04

DRAWN BY: CGP
DESIGNED BY: TPG
CHECKED BY: BLS