

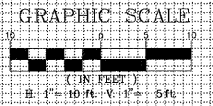


F.A.U. R.T.E.	SECTION	COUNTY	TOTAL SHEETS	SHEET NO.
2903	00-00047-00-FP	LAKE	180	127
STA 209+67 TO STA 210+50				
CONTRACT NO. 83845		ILLINOIS		

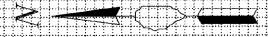

**GEWALT HAMILTON**  
 ASSOCIATES, INC.  
 CONSULTING ENGINEERS & SURVEYORS  
 850 Forest Edge Drive  
 Vernon Hills, IL 60061 Tel: 847 476 6700 Fax: 847 476 6701

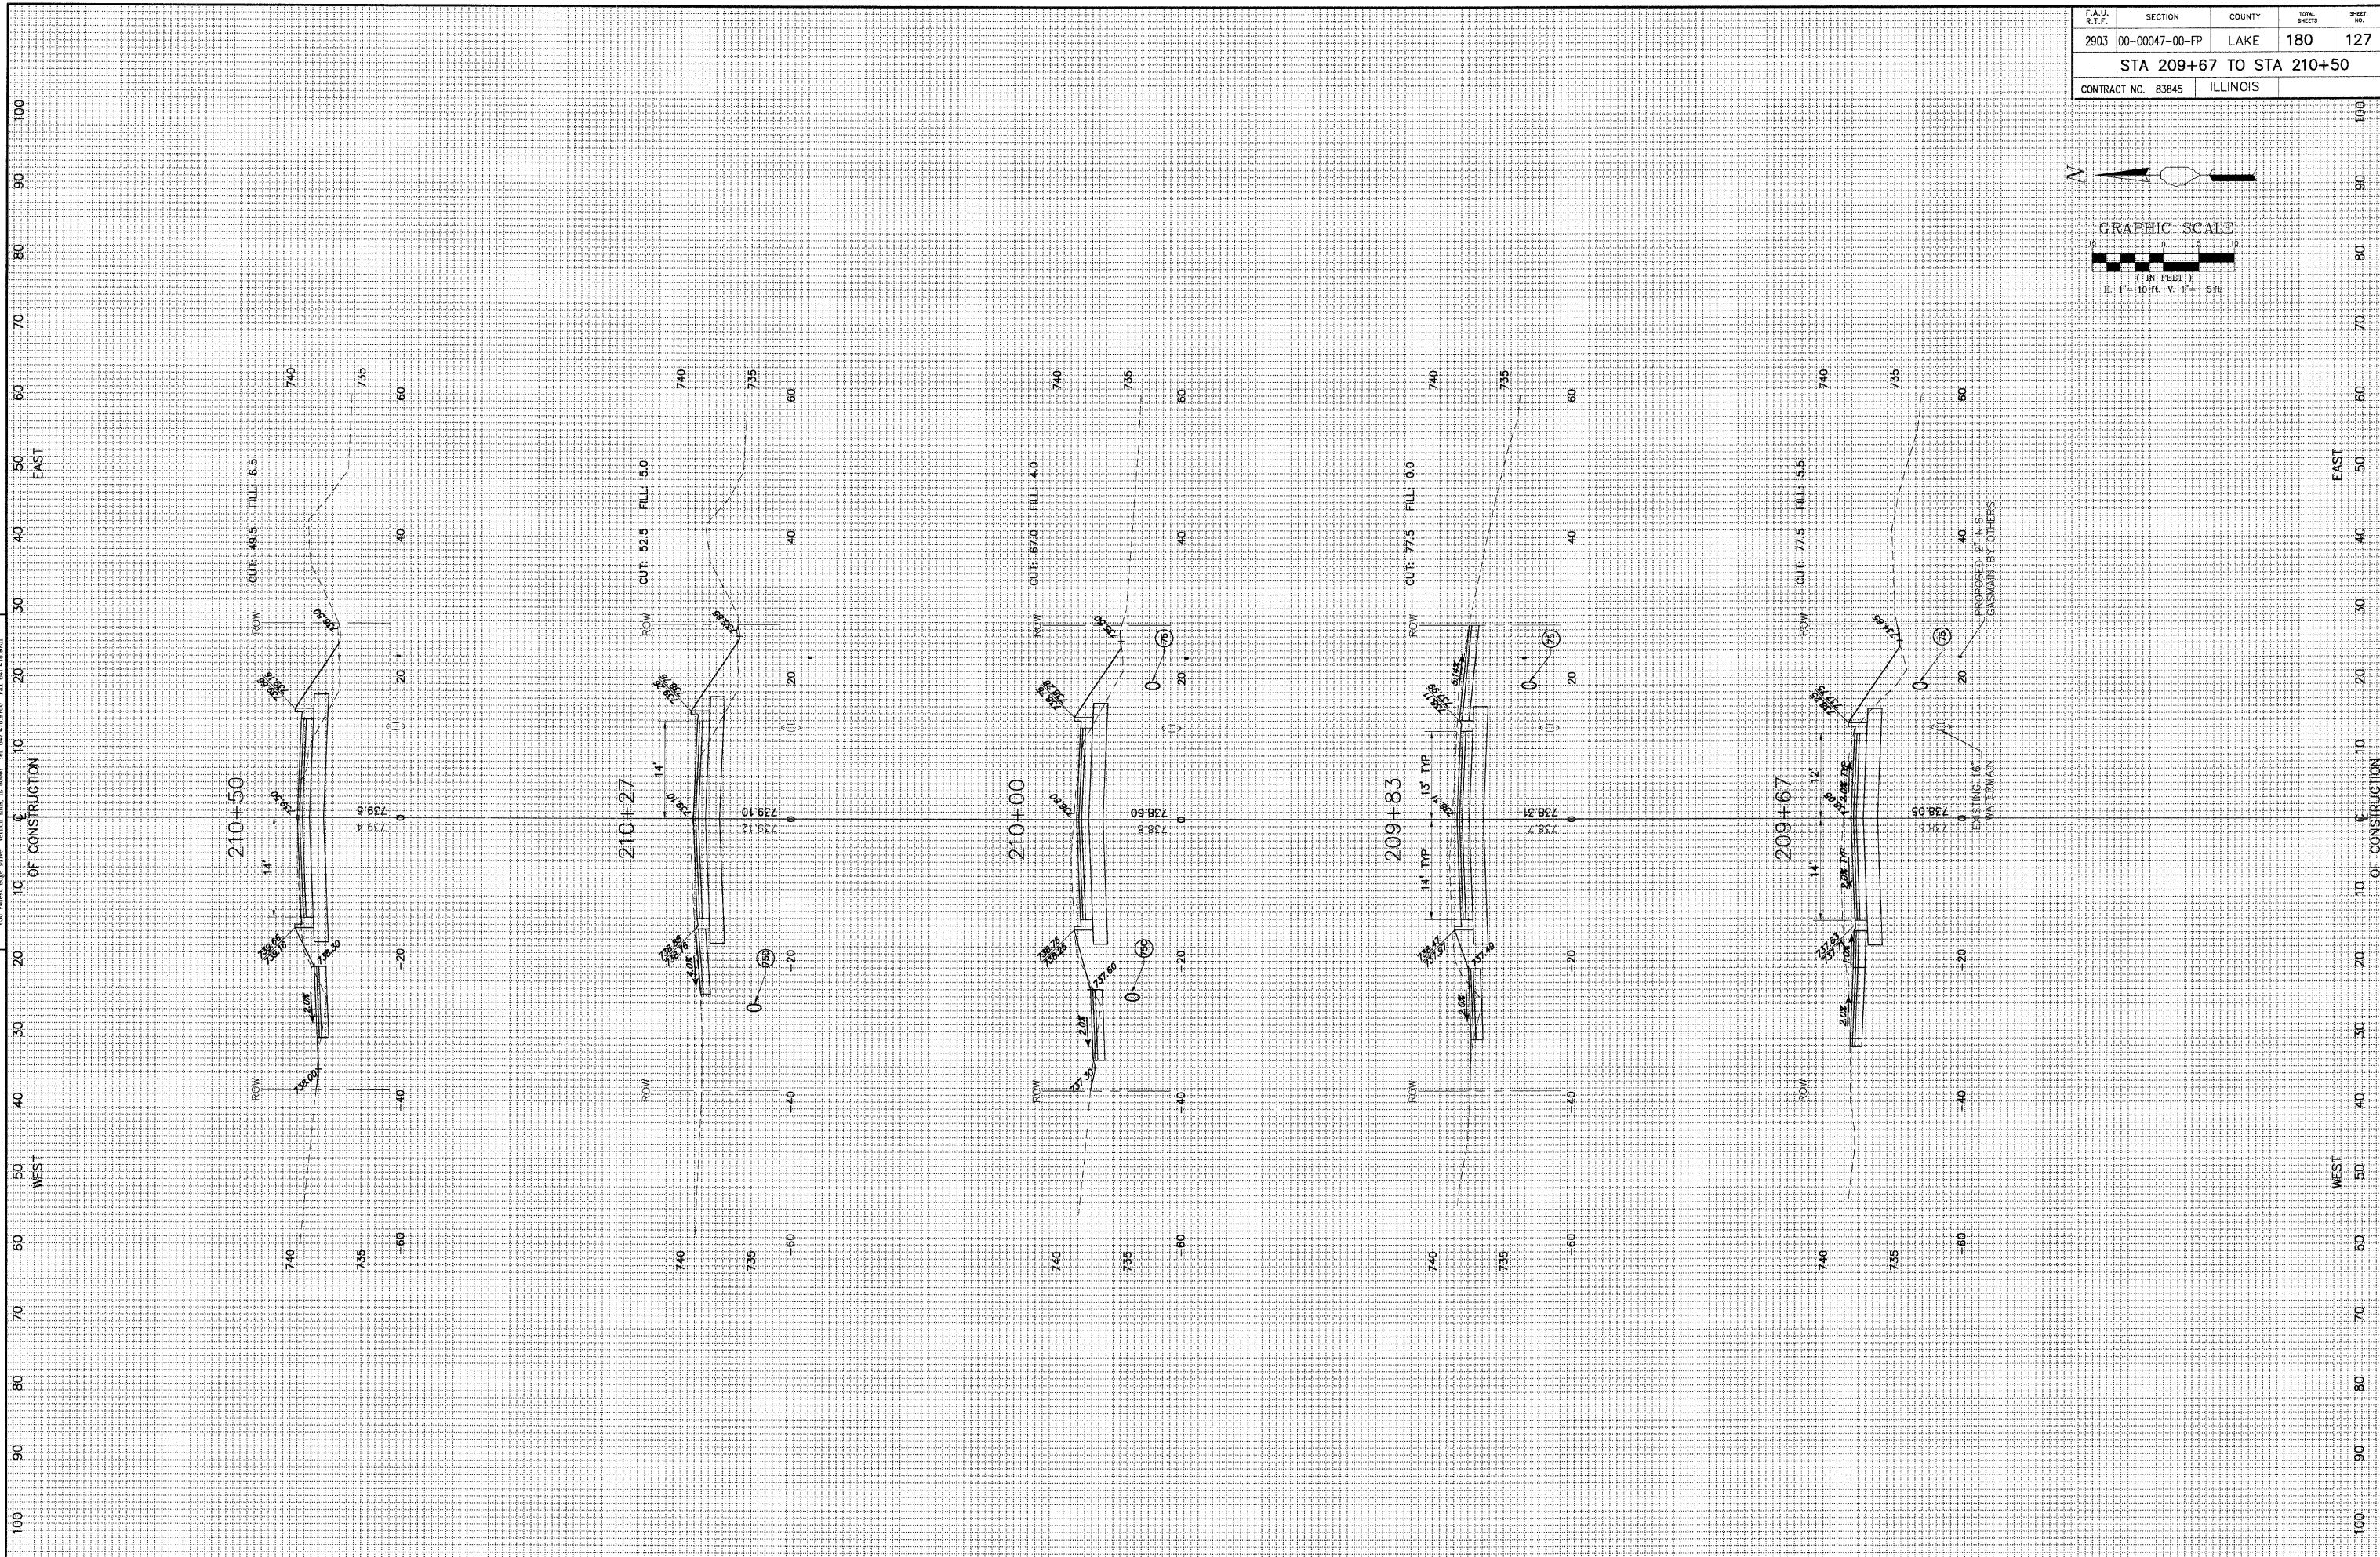

REVISION	DATE	REVISION	DATE
REV-5 PRE-FINAL SUB	02-20-09		
REV-4 PLANS STAGED	08-02-08		
REV-1 100% COMMENTS	02-04-08	PS&E SUBMITTAL	04-10-09

**CEMETERY ROAD**  
 SCALE: H:1"=10' V:1"=5'  
 DATE: 12-10-04  
 DRAWN BY: CGP  
 DESIGNED BY: TPG  
 CHECKED BY: BLS