



F.A.U. S.T.C. NO.	SECTION	COUNTY	TOTAL SHEETS	SHEET NO.
2903	00-00047-00-FP	LAKE	180	128
STA 211+00 TO STA 212+00				
CONTRACT NO. 83845		ILLINOIS		

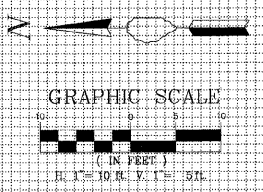

GEWALT HAMILTON
ASSOCIATES, INC.

CONSULTING ENGINEERS & SURVEYORS
860 Forest Edge Drive, Vernon Hills, IL 60061 Tel. 847 473 9700 Fax 847 478 9701

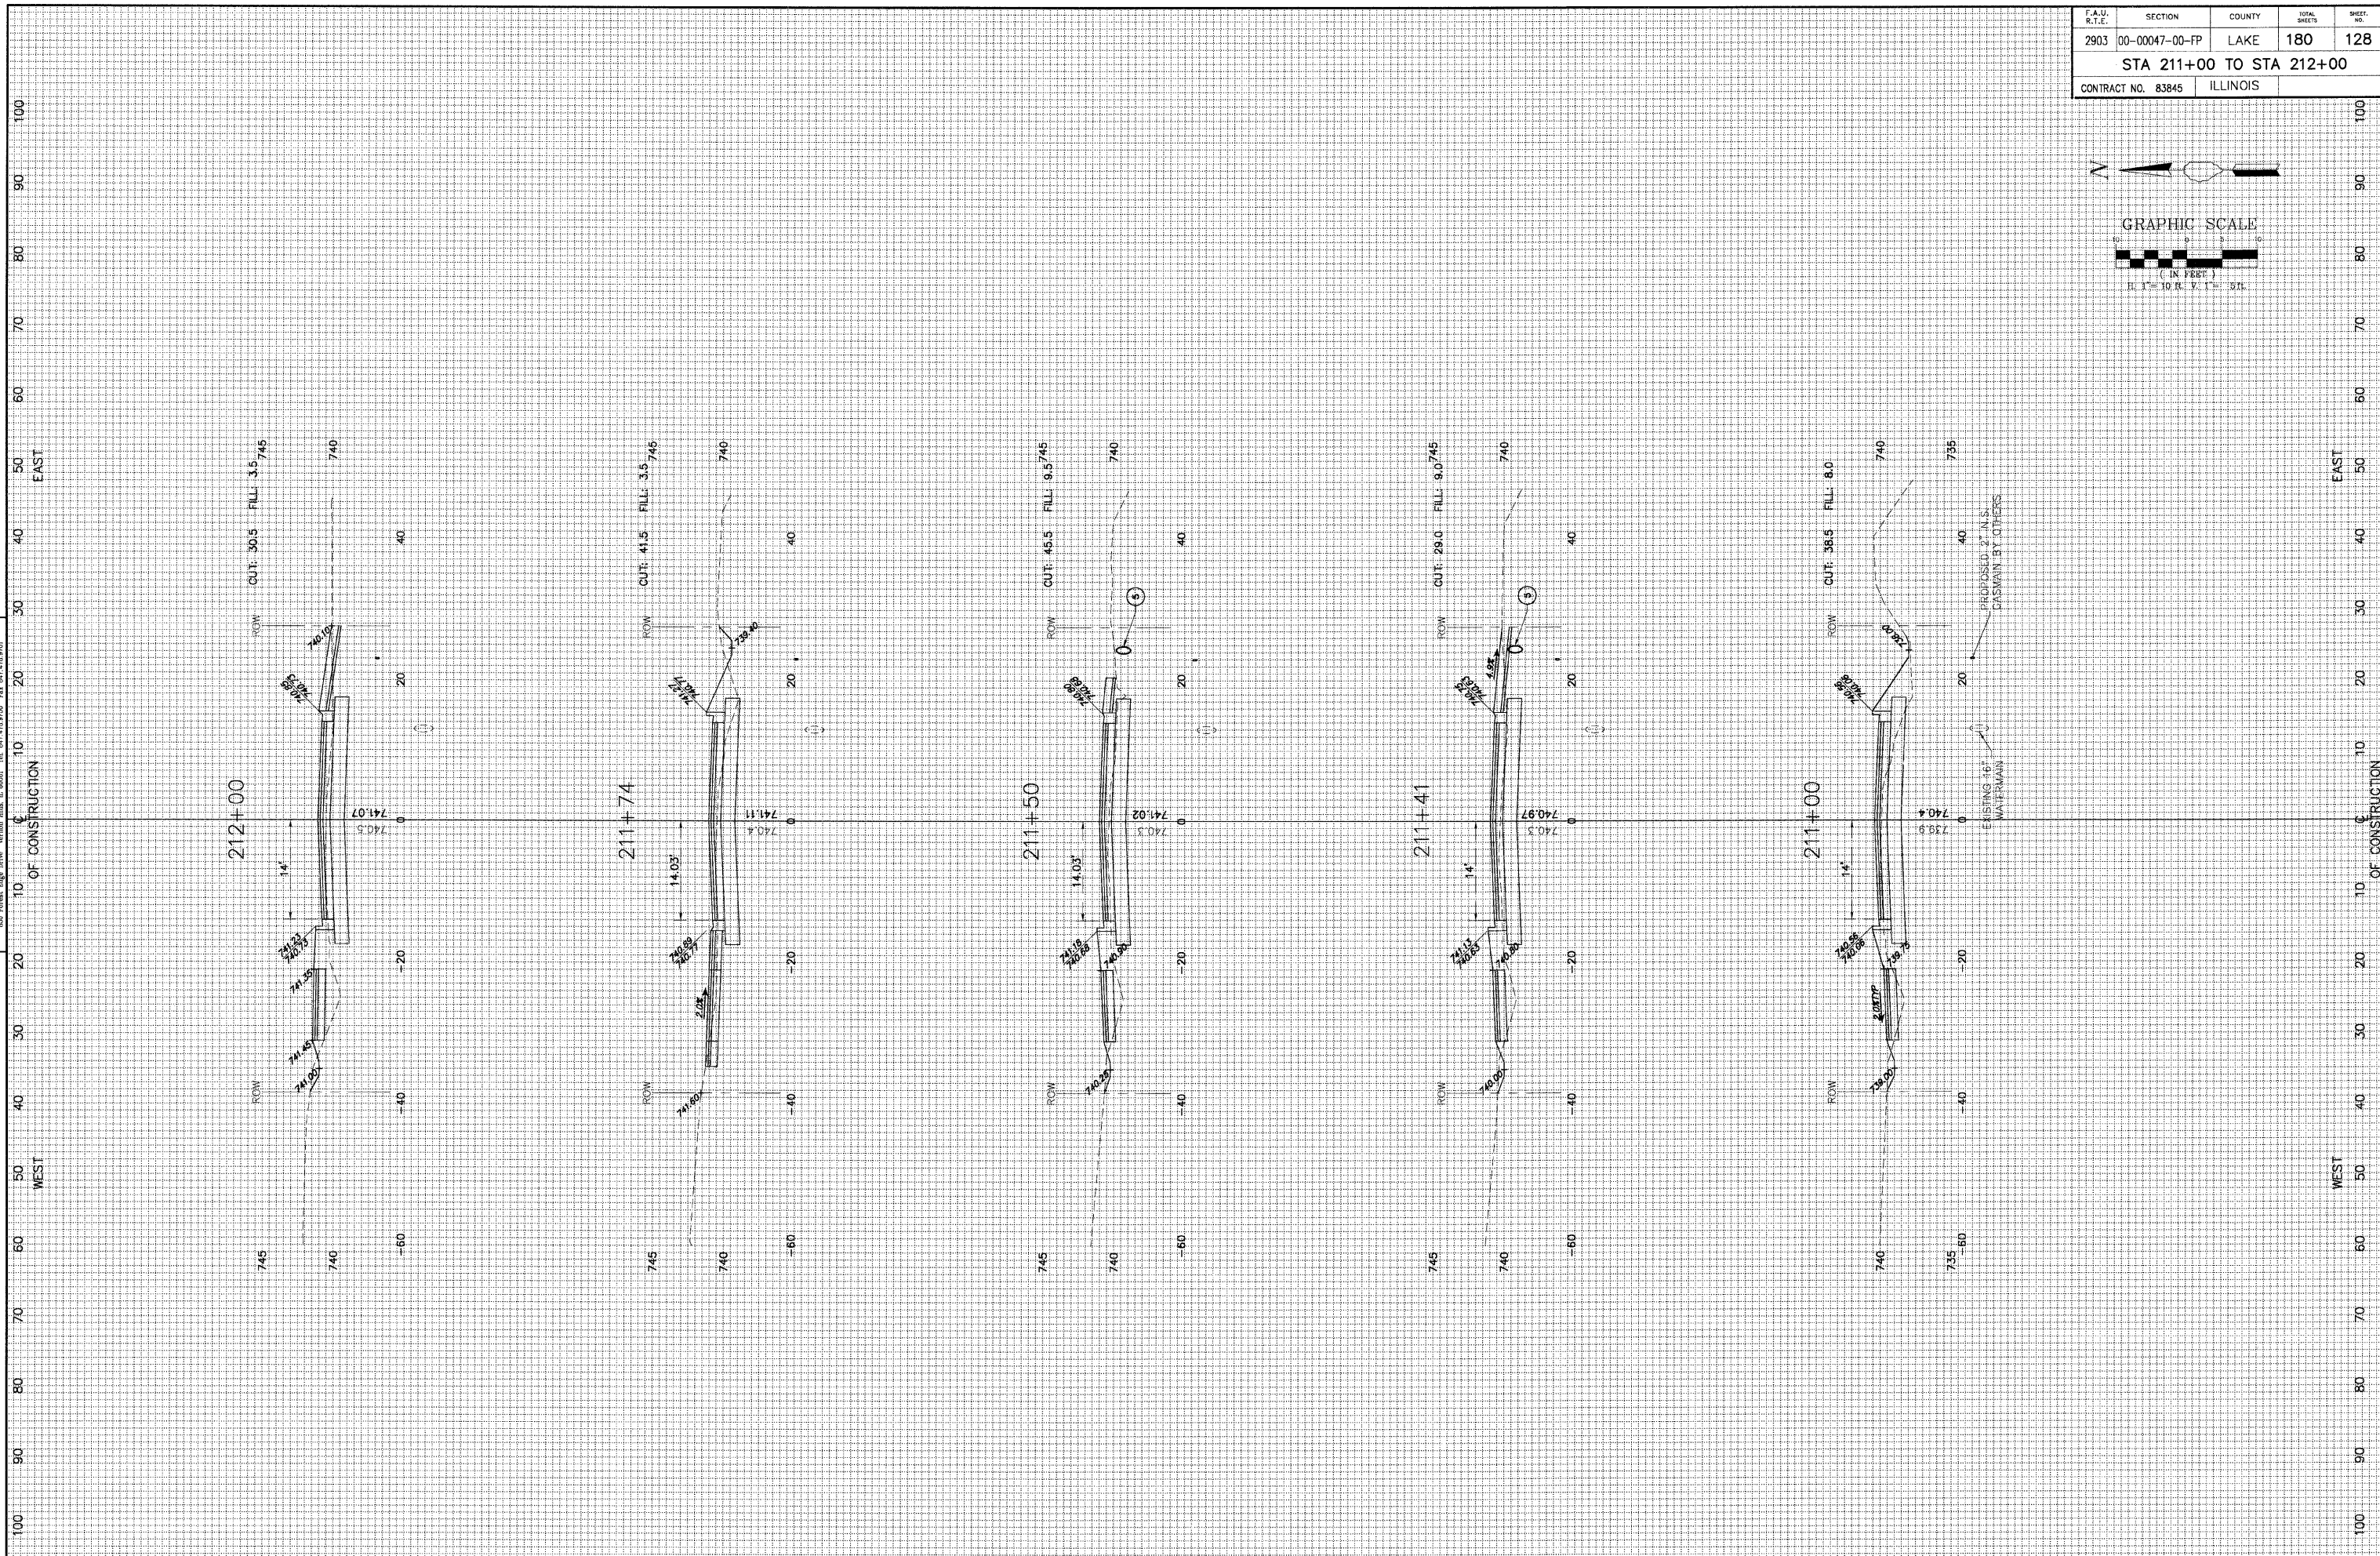

REVISION	DATE	REVISION	DATE
REV. 5 - PRELIMINARY SUB	02-20-09		
REV. 2 - PLANS STAGED	06-02-09		
REV. 1 - DRAFT COMMENTS	02-03-08	PS&F SUBMITTAL	04-10-09

CEMETERY ROAD

SCALE: H:1"=10' V:1"=5'
DATE: 12-10-04

DRAWN BY: GGP
DESIGNED BY: TPG
CHECKED BY: BLS

S:\2009\2903\2903-04