



F.A.U. R.T.E.	SECTION	COUNTY	TOTAL SHEETS	SHEET NO.
2903	00-00047-00-FP	LAKE	180	130
STA 214+00 TO STA 215+12				
CONTRACT NO. 83845		ILLINOIS		

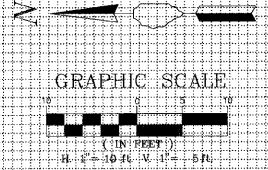

GEWALT HAMILTON
 ASSOCIATES, INC.
 CONSULTING ENGINEERS & SURVEYORS
 800 Rowlett Edge Drive, Vernon Hills, IL 60061, Tel. 847.276.6700, Fax 847.276.6701

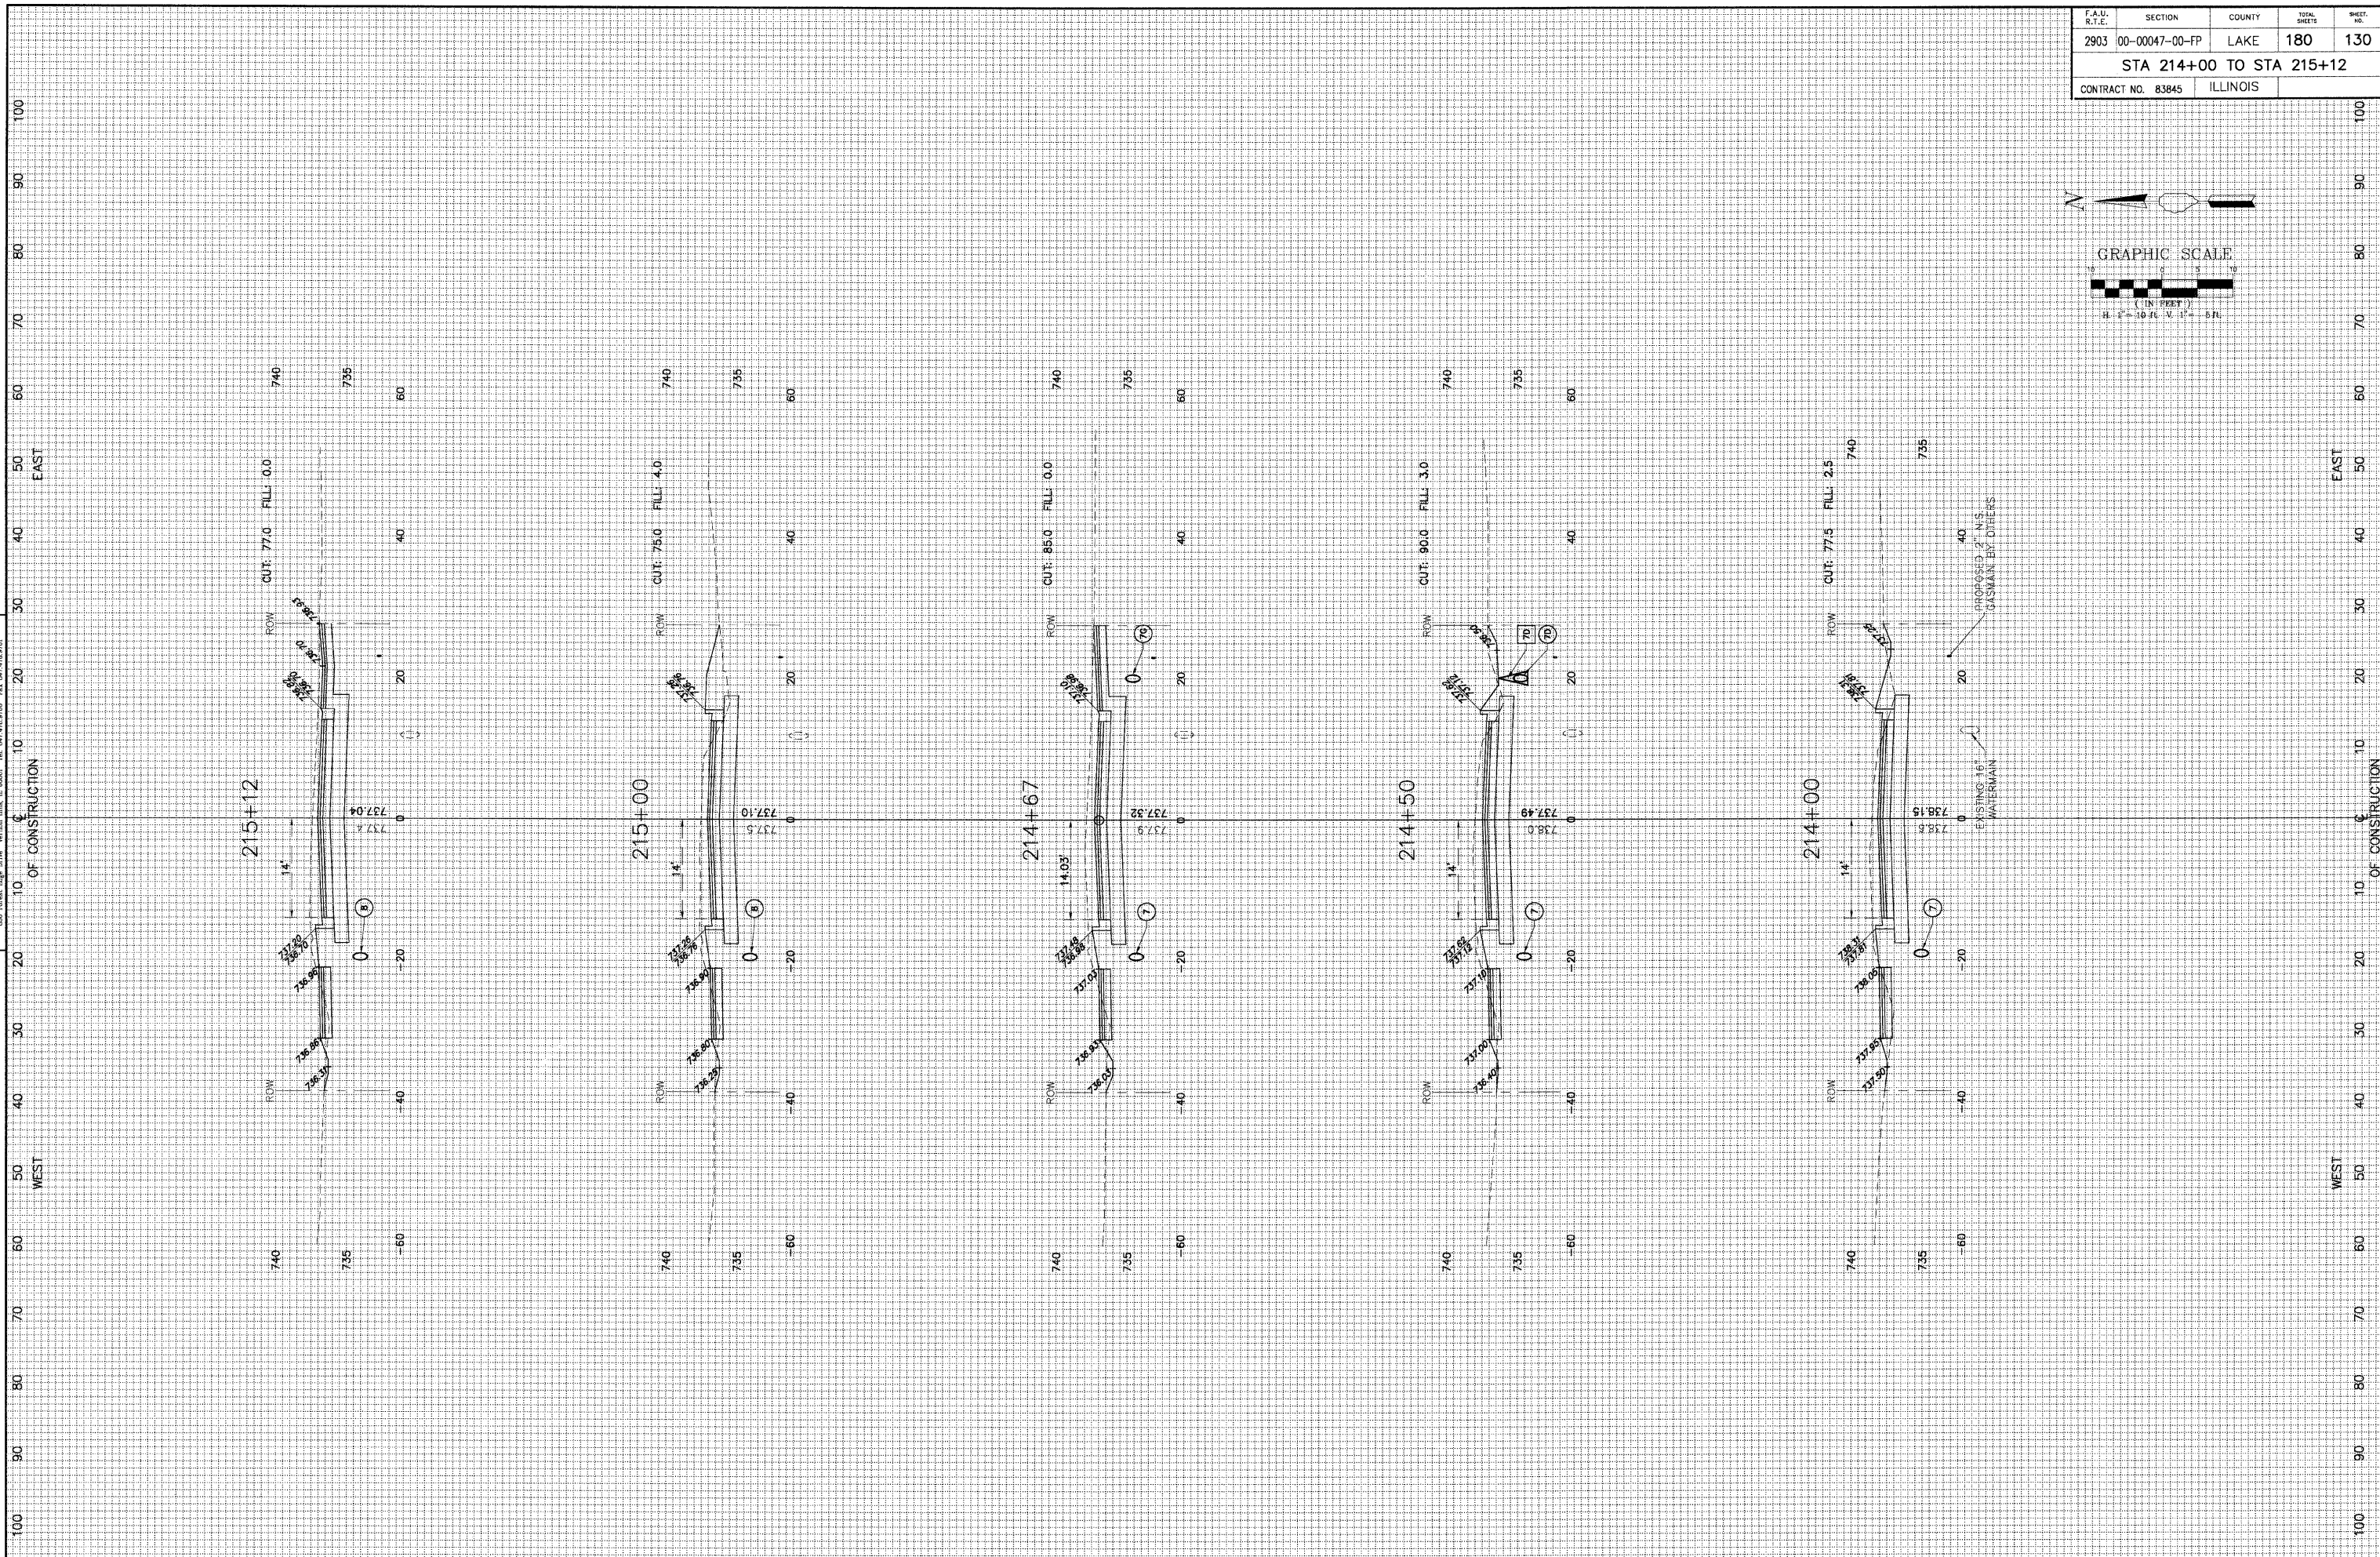

REVISION	DATE	REVISION	DATE
REV. 1 - PRE-FINAL SUB	02-20-09		
REV. 2 - PLANS STAGED	08-03-09		
REV. 1 - DOT COMMENTS	02-04-10	PS&E SUBMITTAL	04-10-09

CEMETERY ROAD
 SCALE: H: 1"=10' V: 1"=5'
 DATE: 12-10-04
 DRAWN BY: CGP
 DESIGNED BY: TPG
 CHECKED BY: BLS