



F.A.U. R.T.E.	SECTION	COUNTY	TOTAL SHEETS	SHEET NO.
2903	00-00047-00-FP	LAKE	180	132
STA 216+96 TO STA 218+16				
CONTRACT NO. 83845		ILLINOIS		

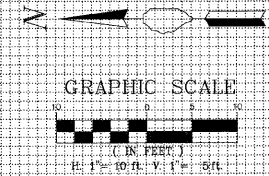

**GEWALT HAMILTON**  
ASSOCIATES, INC.

CONSULTING ENGINEERS & SURVEYORS  
800 Forest Edge Drive  
Vernon Hills, IL 60091 Tel: 630.478.9900 Fax: 630.478.9700

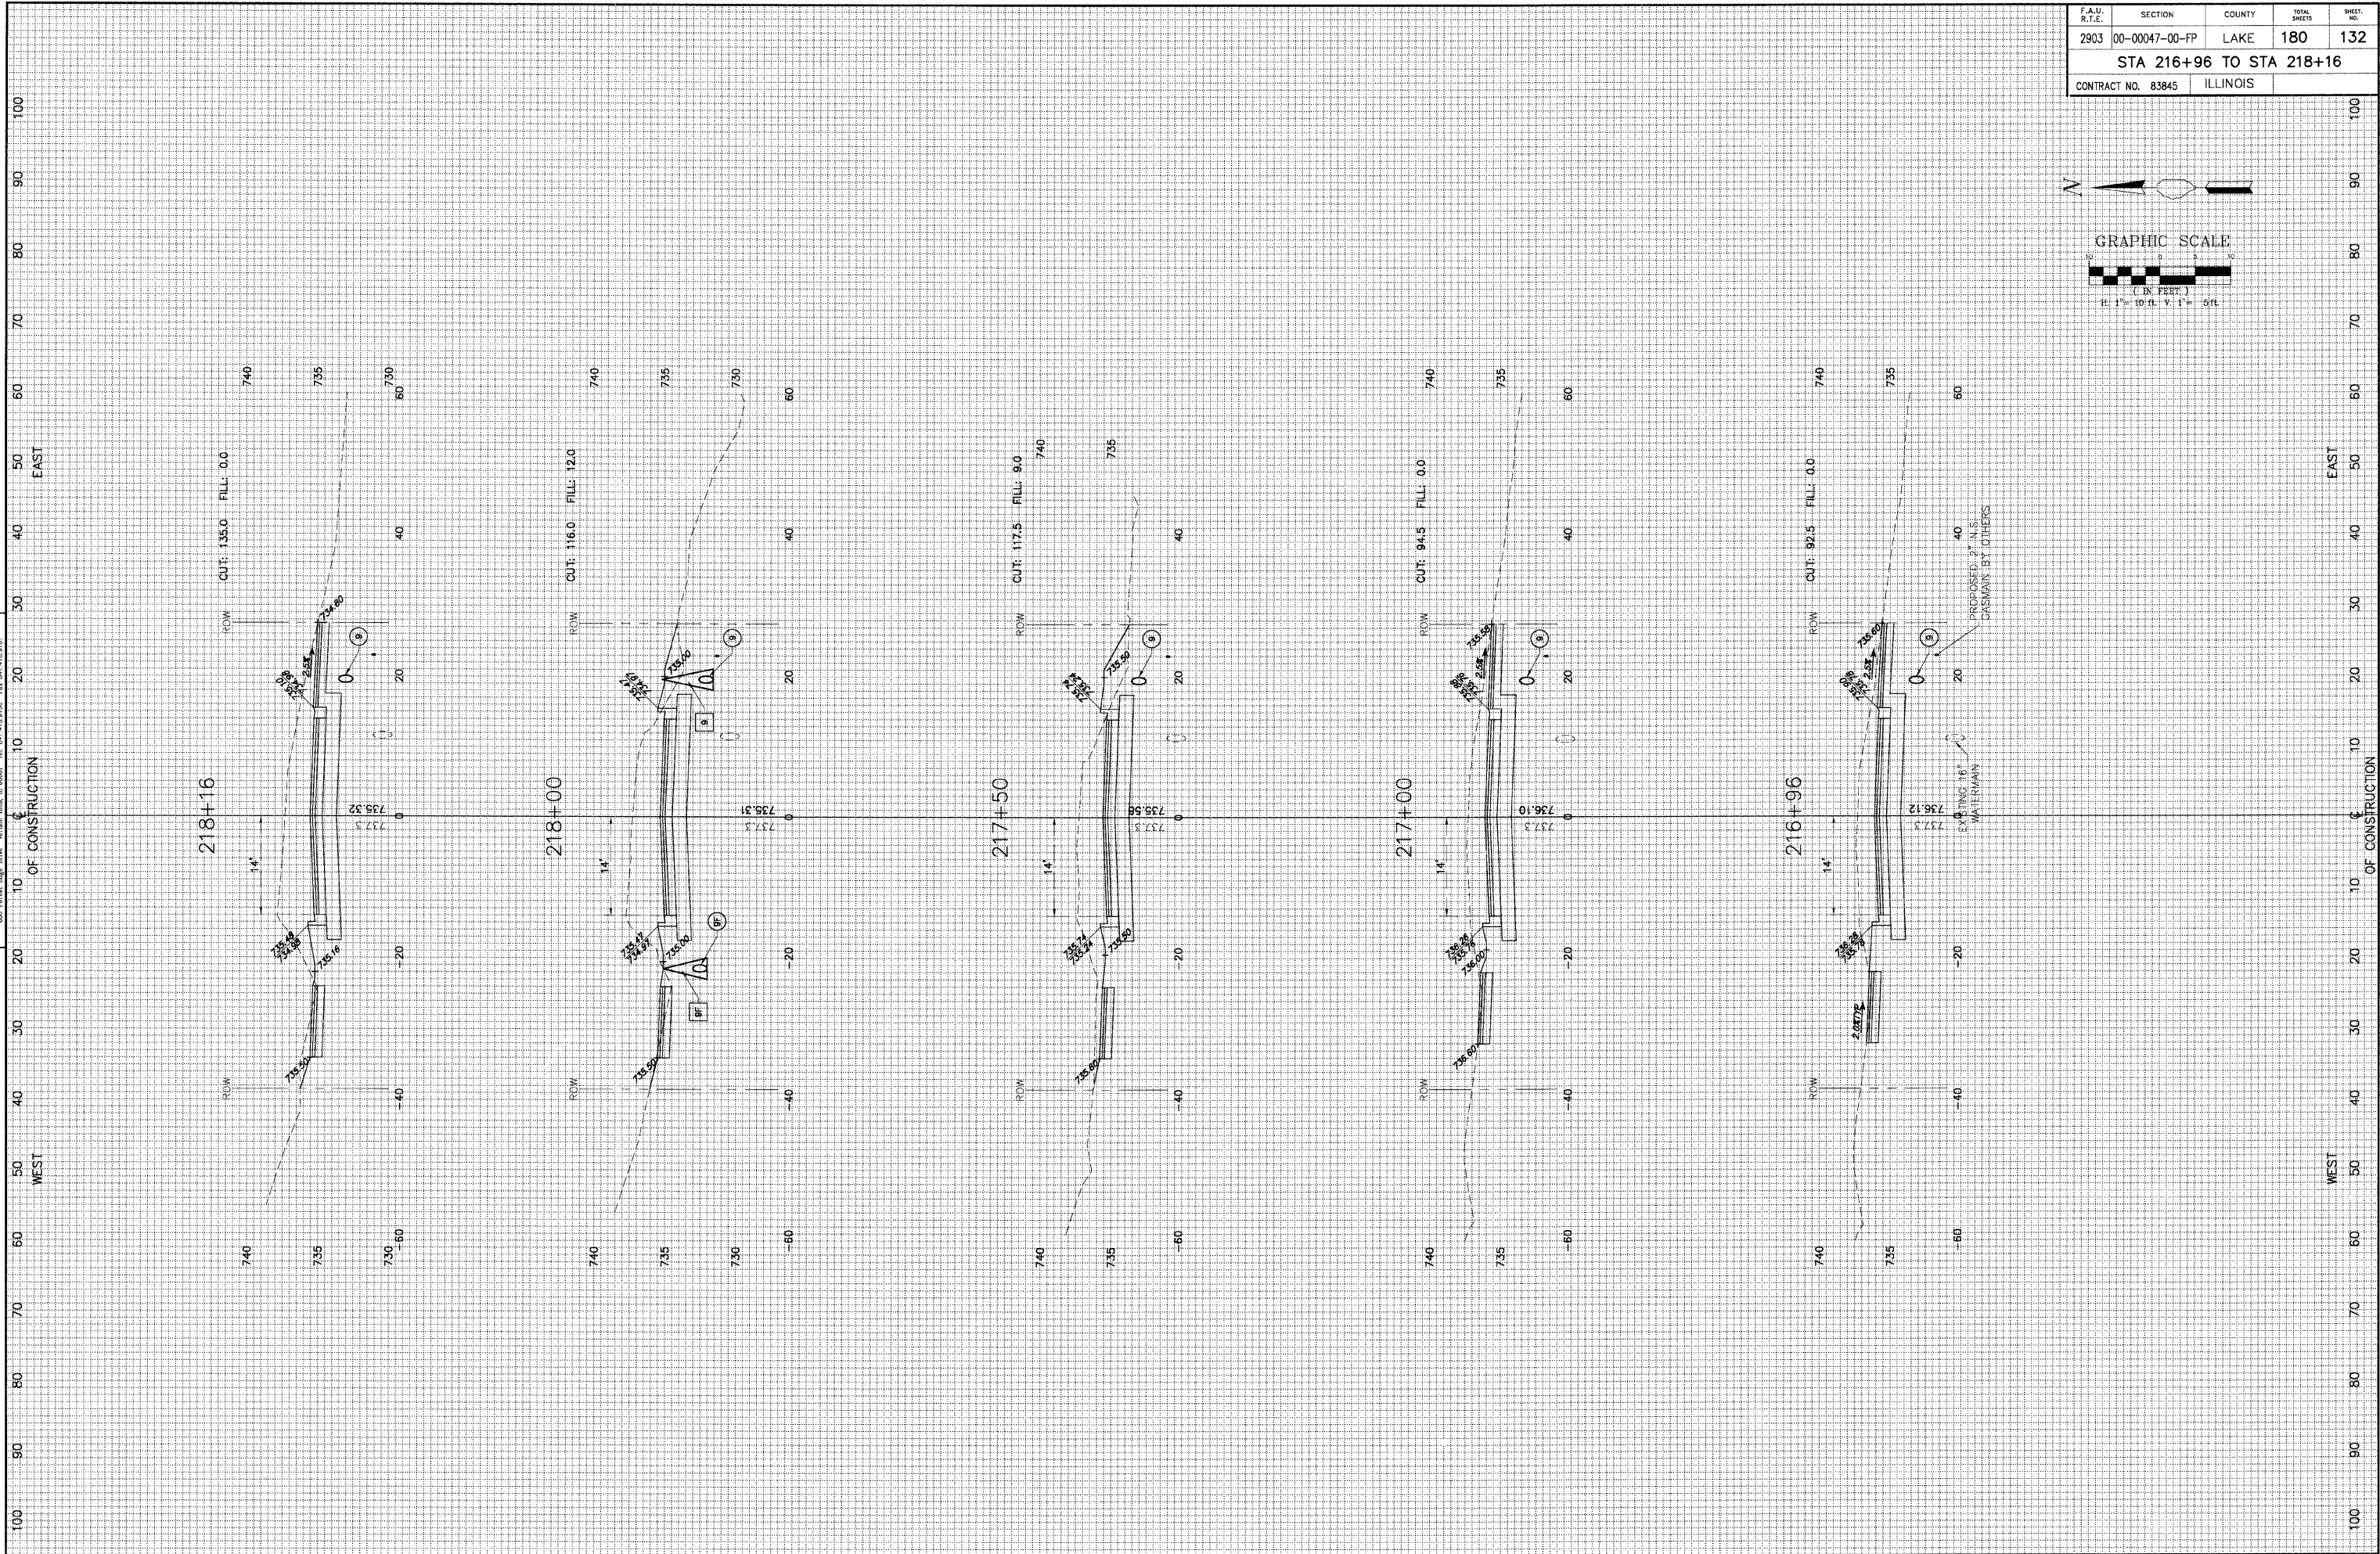

REVISION	DATE	REVISION	DATE
REV - 5 PRE-FINAL SUB	02-20-09		
REV - 2 PLANS STAGED	06-02-08		
REV - 1 100% COMMENTS	02-03-09	PS&E SUBMITTAL	04-10-09

**CEMETERY ROAD**

SCALE: H:1"=10' V:1"=5'  
DATE: 12-10-04

DRAWN BY: CGP  
DESIGNED BY: TPG  
CHECKED BY: BLS

500-132-001-132.dwg