



F.A.U. R.T.E.	SECTION	COUNTY	TOTAL SHEETS	SHEET NO.
2903	00-00047-00-FP	LAKE	180	135
STA 221+35 TO STA 222+50				
CONTRACT NO. 83845		ILLINOIS		

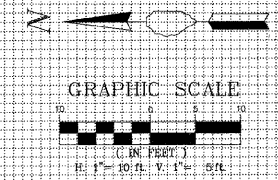

GEWALT HAMILTON
 ASSOCIATES, INC.
 CONSULTING ENGINEERS & SURVEYORS
 800 Forest Edge Drive, Vernon Hills, IL 60061, Tel: 847.638.8000 Fax: 847.638.9700

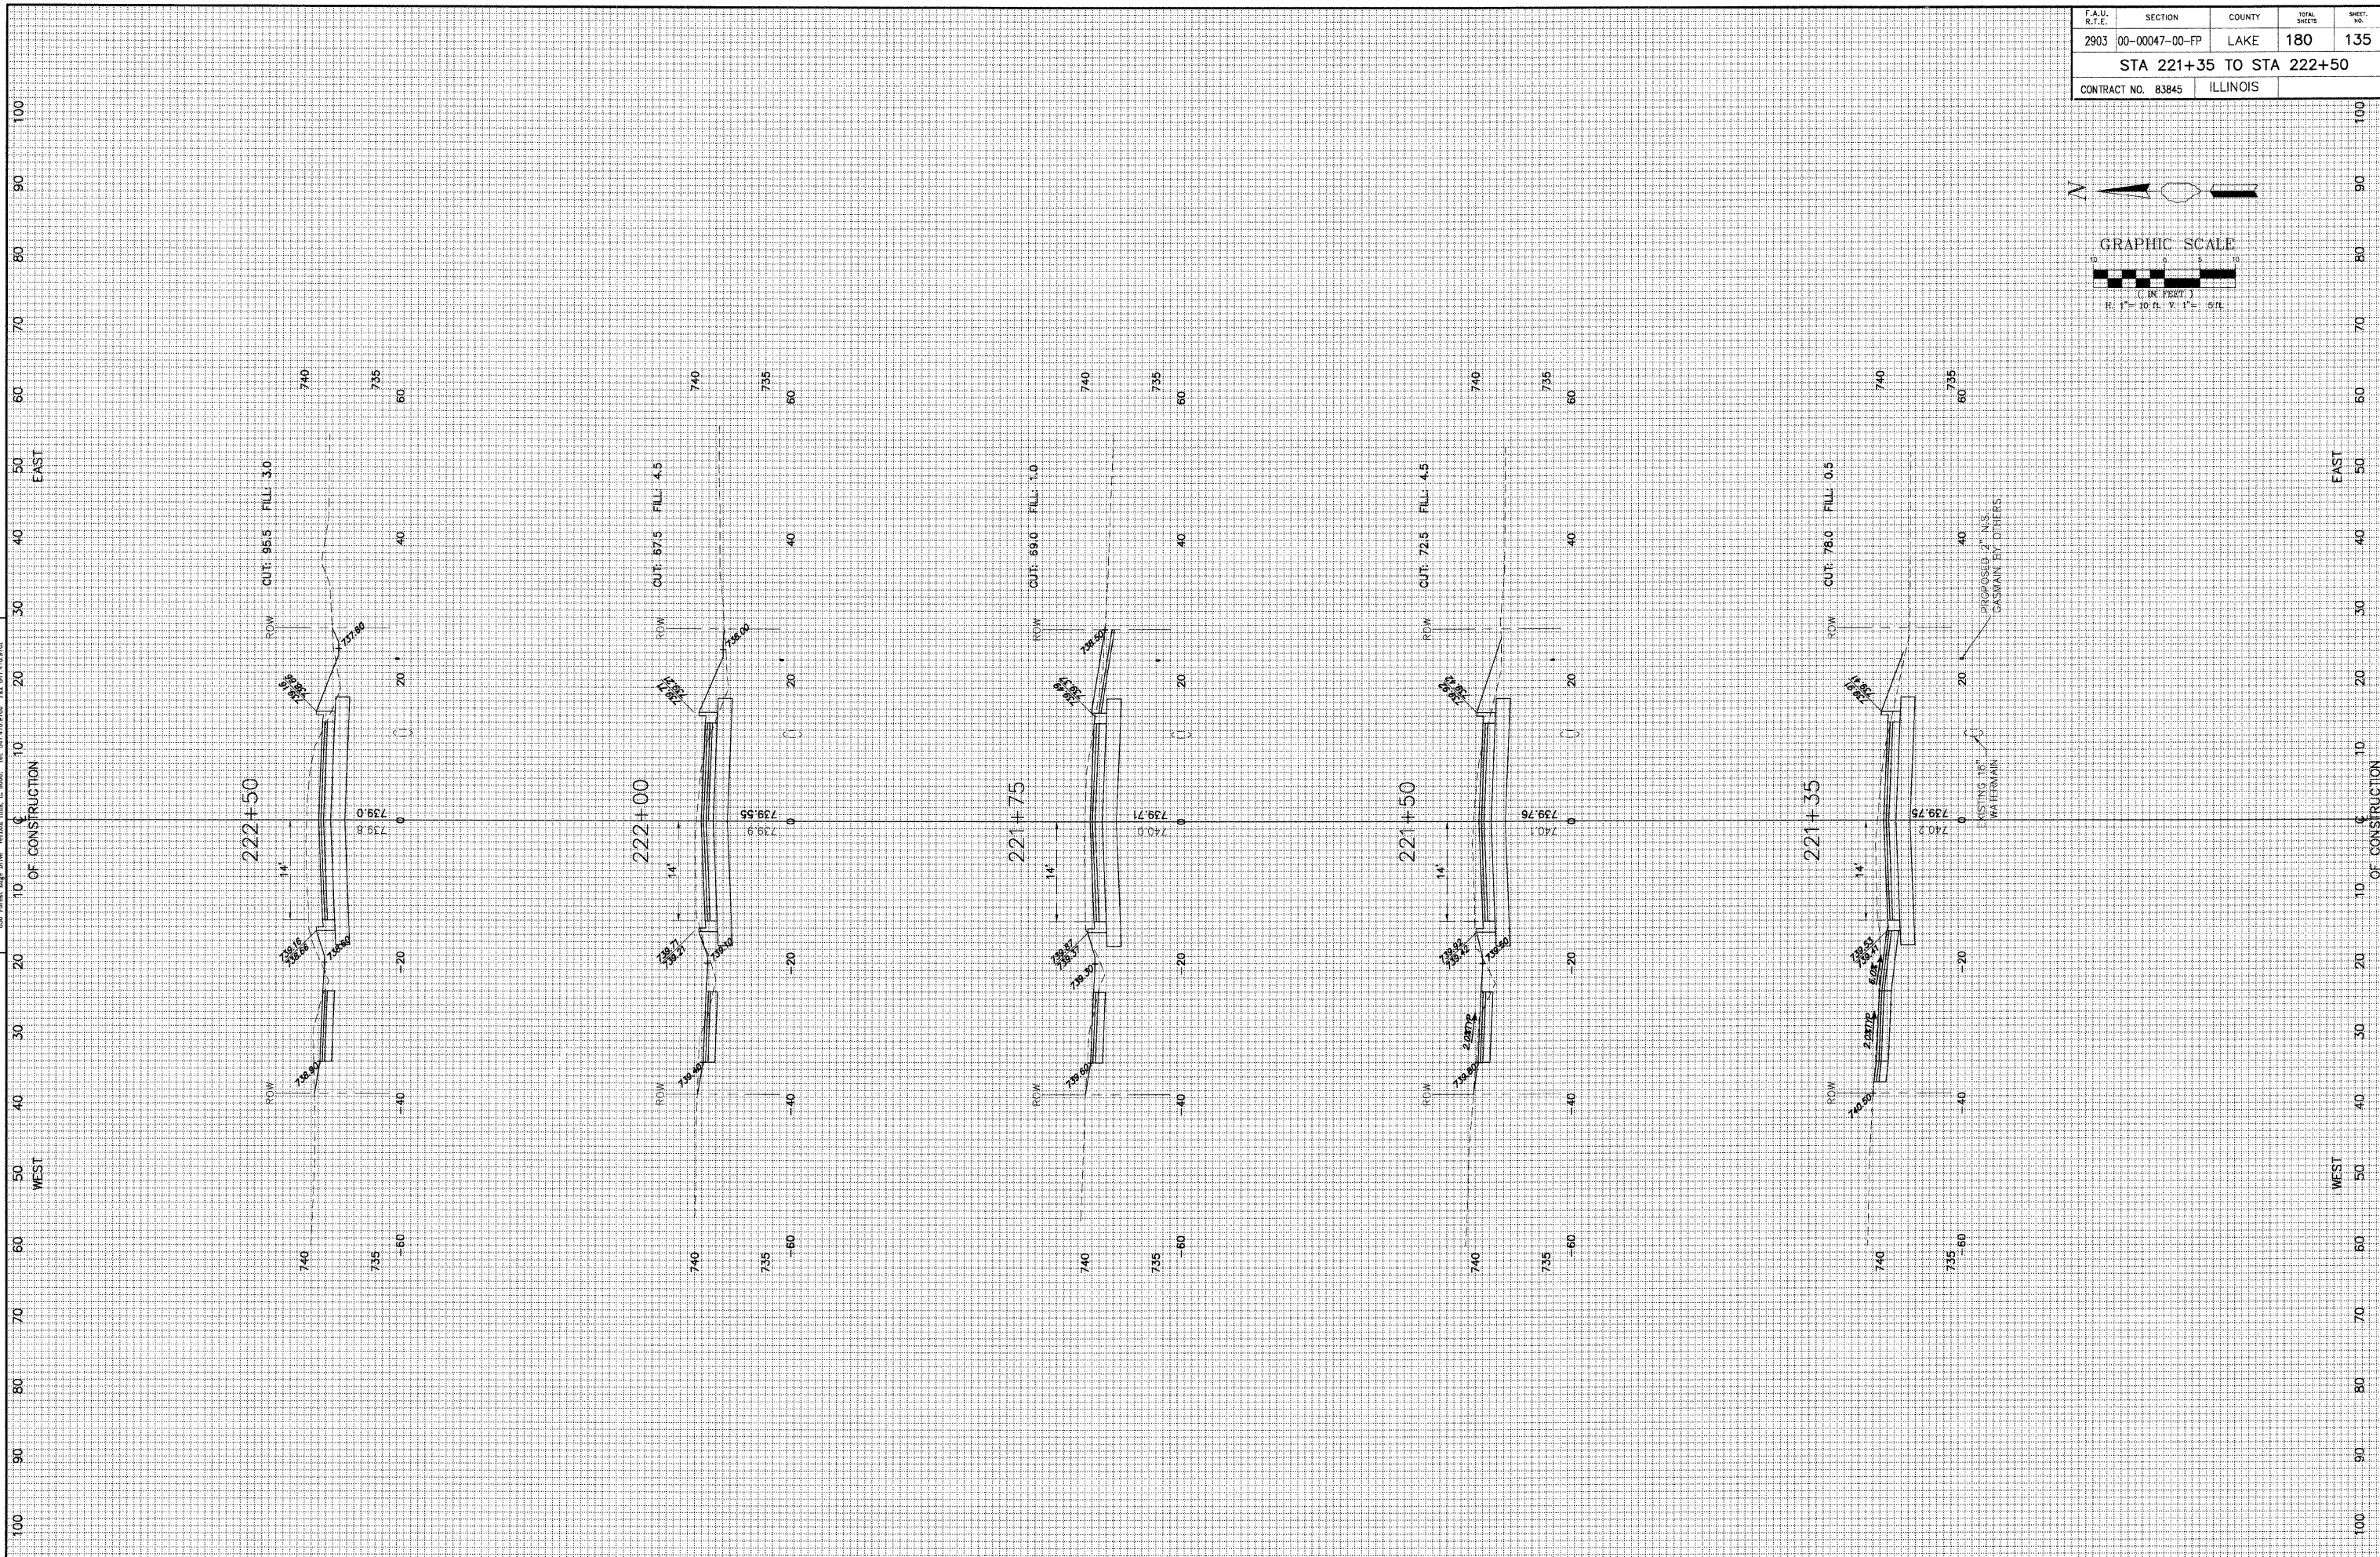

REVISION	DATE	REVISION	DATE
REV. 1 - TRF - FINAL SUB	02-20-09		
REV. 2 - PLANS STAFF	08-03-09		
REV. 3 - DOT COMMENTS	03-04-08	PS&E SUBMITTAL	04-10-09

CEMETERY ROAD
 SCALE: H:1"=10' V:1"=5'
 DATE: 12-10-04
 DRAWN BY: CGP
 DESIGNED BY: TPG
 CHECKED BY: BLS