


GEWALT HAMILTON
 ASSOCIATES, INC.
 CONSULTING ENGINEERS & SURVEYORS
 800 Forest Edge Drive, Vernon Hills, IL 60061, Tel. 847.276.6700, Fax 847.276.6701

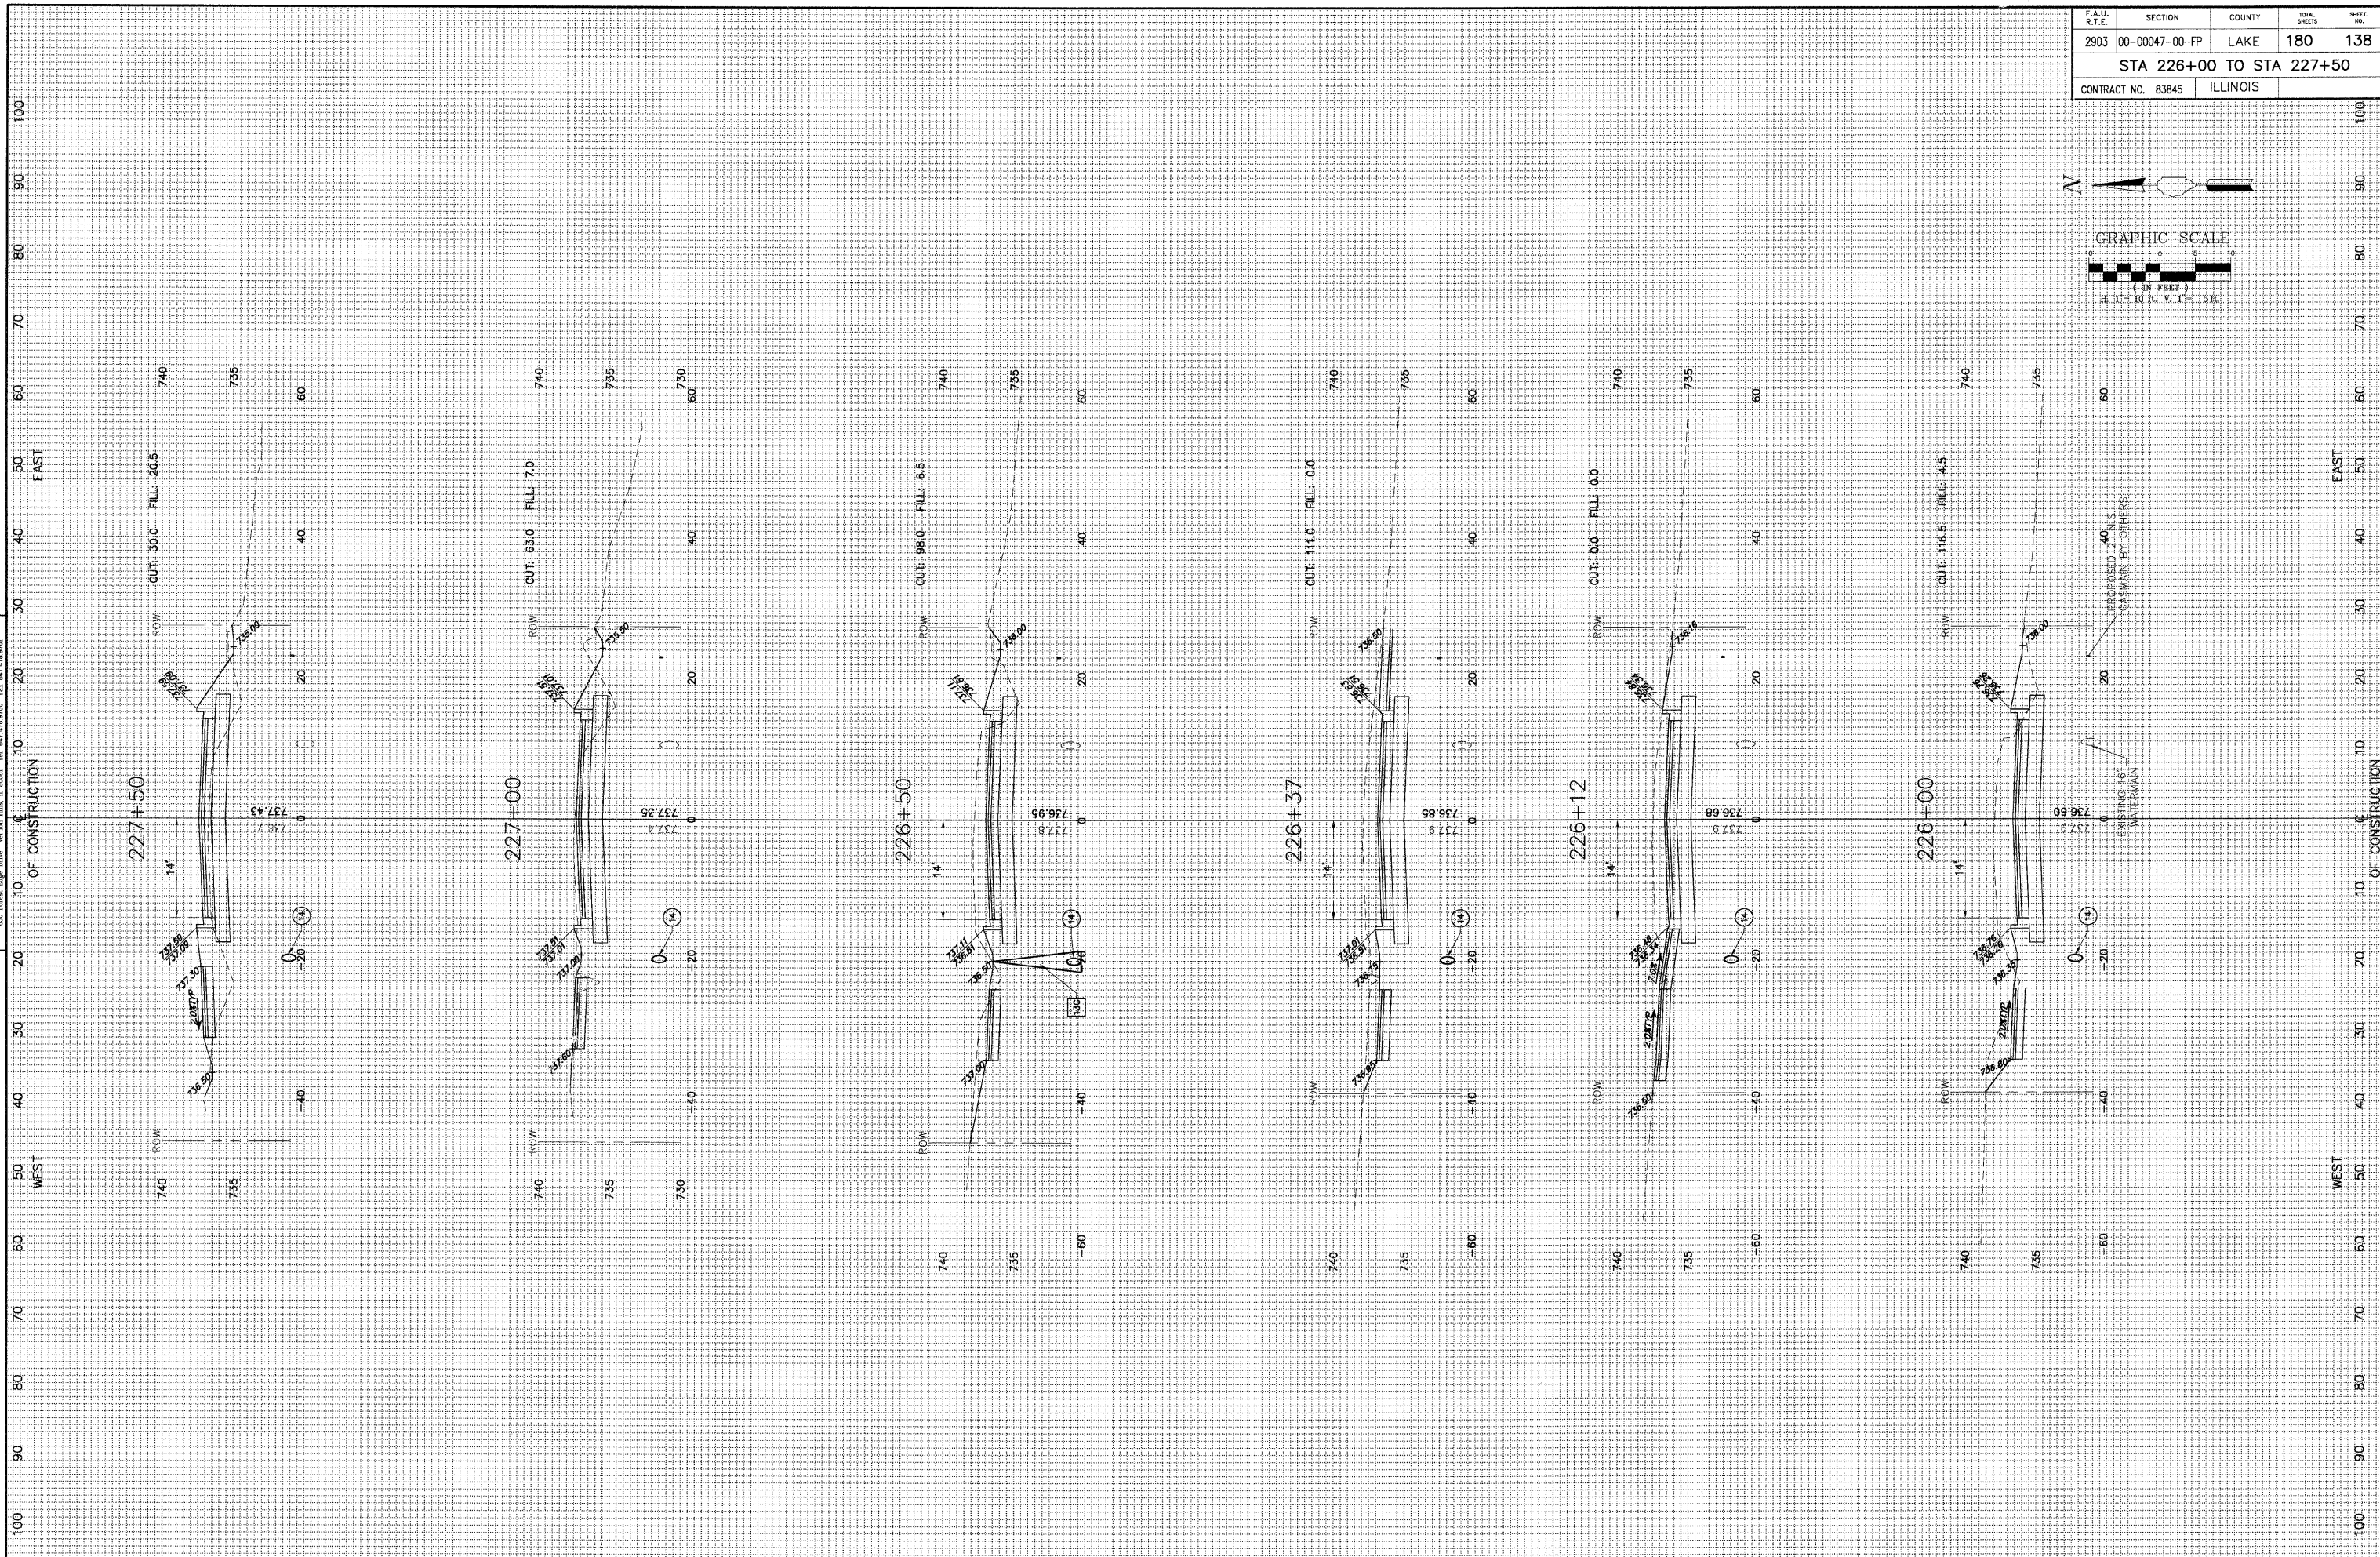

REVISION	DATE	REVISION	DATE
REV-5 PRE-FINAL SUB	02-20-09		
REV-2 PLANS STAGED	08-02-08		
REV-1 DOT COMMENTS	02-03-06	PS&E SUBMITTAL	04-10-09