


F.A.U. NO.	SECTION	COUNTY	TOTAL SHEETS	SHEET NO.
2903	00-00047-00-FP	LAKE	180	139
STA 228+00 TO STA 230+00				
CONTRACT NO. 83845		ILLINOIS		

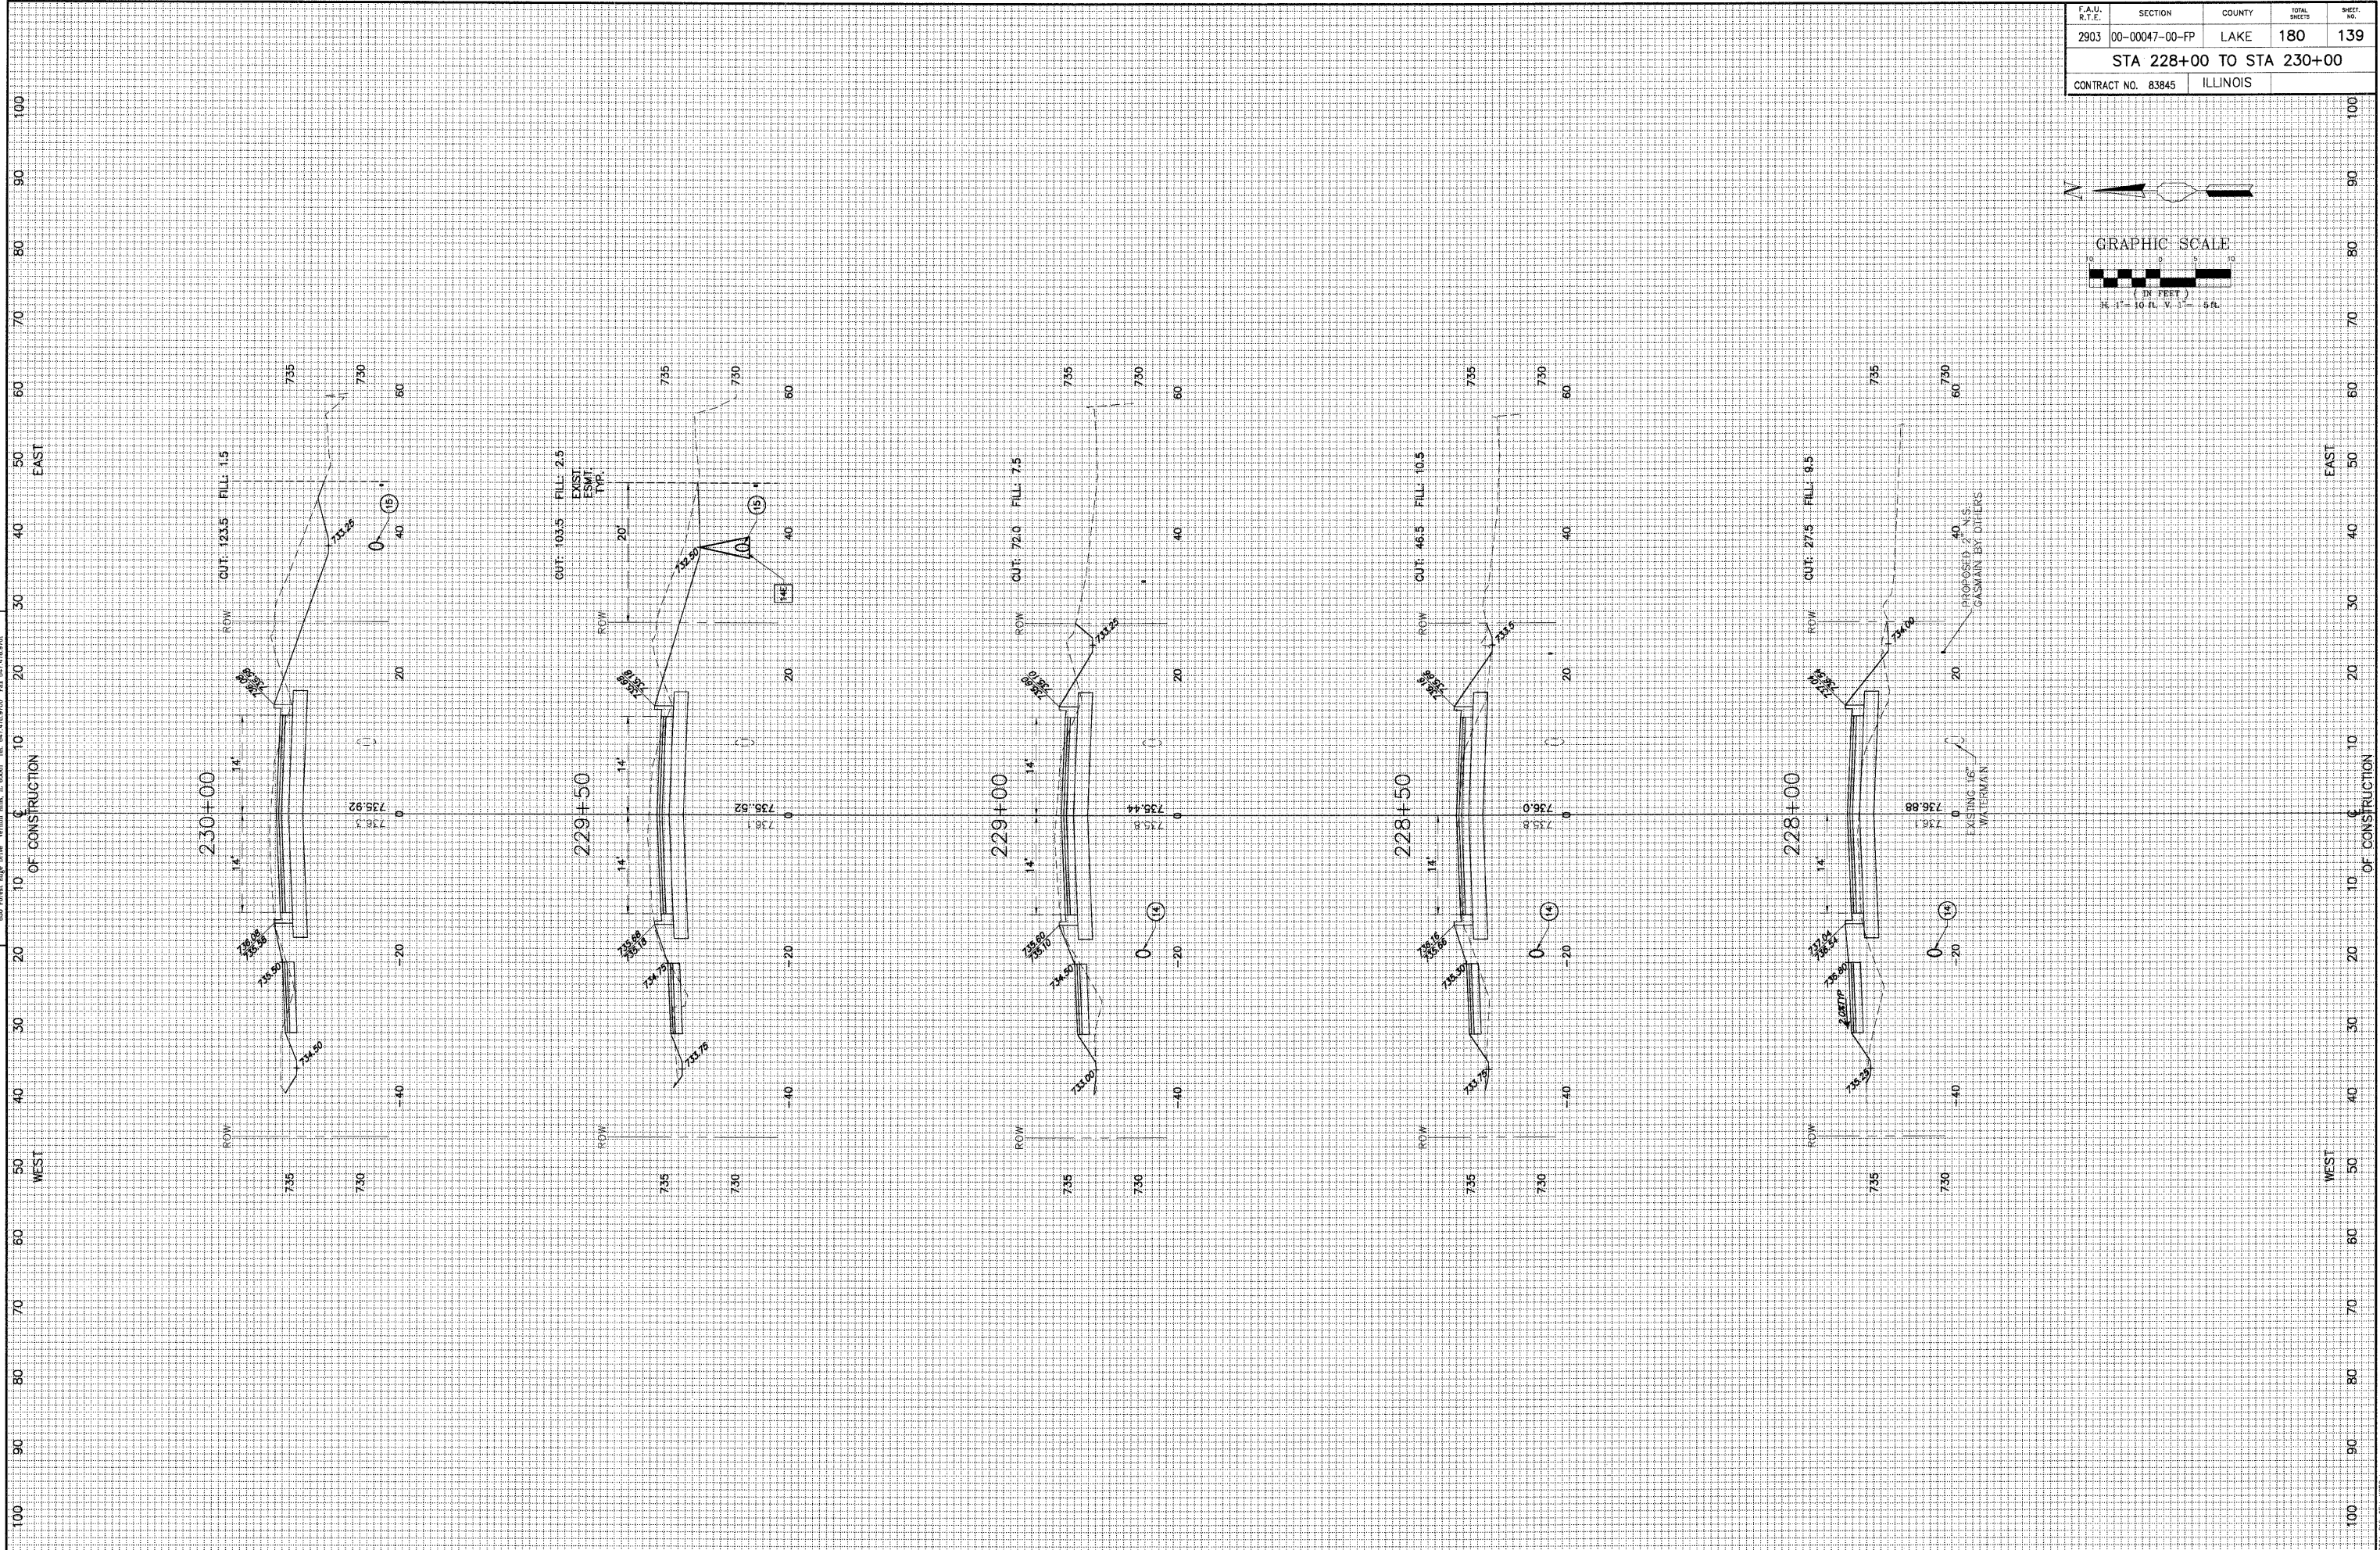

**GEWALT HAMILTON**  
 ASSOCIATES, INC.  
CONSULTING ENGINEERS & SURVEYORS  
800 Forest Ridge Drive, Vernon Hills, IL 60061, Tel. 847.278.6700 Fax 847.278.6700



REVISION	DATE	REVISION	DATE
REV. 5 PRE-FINAL SUB	02-20-09		
REV. 4 TRANS STAGED	04-02-09		
REV. 1 DOT COMMENTS	02-04-06	PS&E SUBMITTAL	04-10-09

**CEMETERY ROAD**  
 SCALE: H:1"=10' V:1"=5'  
 DATE: 12-10-04  
 DRAWN BY: CGP  
 DESIGNED BY: TPG  
 CHECKED BY: BLS