



F.A.U. R.T.E.	SECTION	COUNTY	TOTAL SHEETS	SHEET NO.
2903	00-00047-00-FP	LAKE	180	141
CONTRACT NO. 83845			ILLINOIS	
STA 232+50 TO STA 234+50				

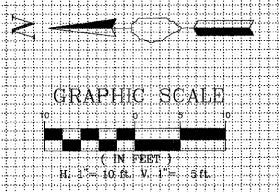

GEWALT HAMILTON
 ASSOCIATES, INC.
 CONSULTING ENGINEERS & SURVEYORS
 850 Forest Ridge Drive, Vernon Hills, IL 60061, Tel. 847.478.9700 Fax 847.478.9701

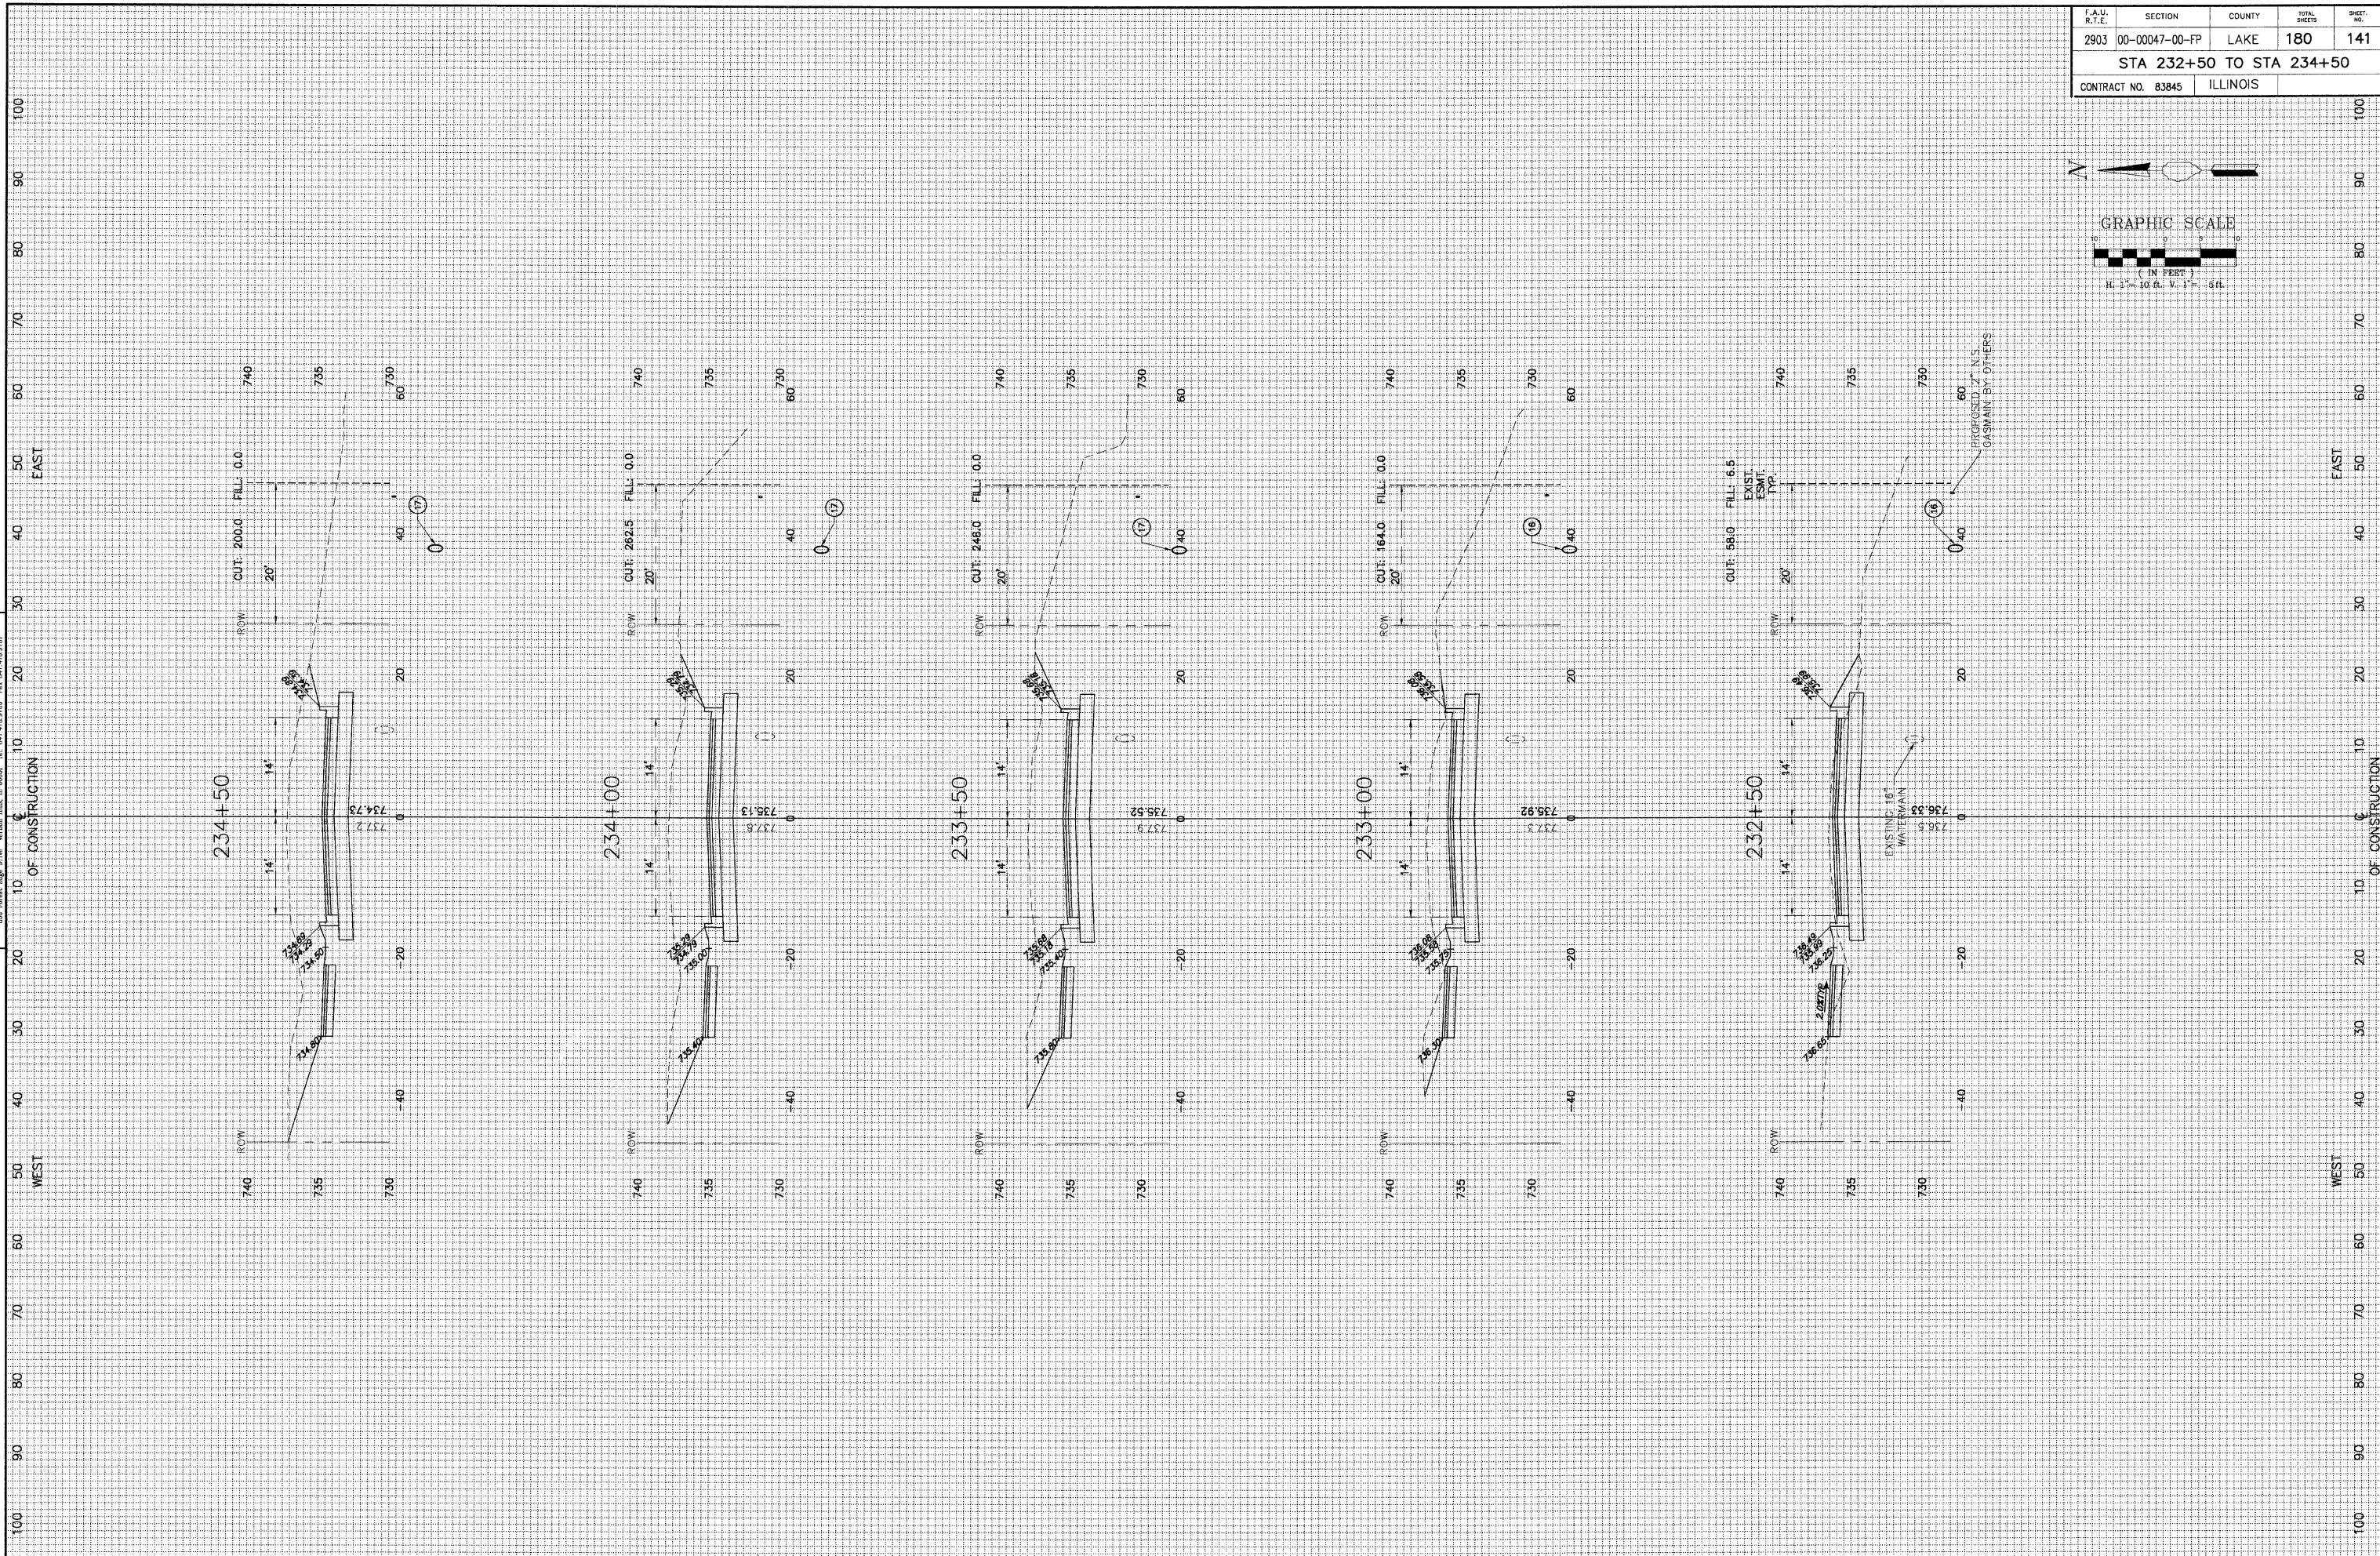

REVISION	DATE	REVISION	DATE
REV-5 PRO-FINAL SUB	02-20-09		
REV-2 PLANS STAGED	06-02-06		
REV-1 IDOT COMMENTS	02-03-08	PS&F SUBMITTAL	04-10-09

CEMETERY ROAD

SCALE: H:1"=10' V:1"=5'
DATE: 12-10-04

DRAWN BY: CGP
DESIGNED BY: TPG
CHECKED BY: BLS