


F.A.U. R.T.E.	SECTION	COUNTY	TOTAL SHEETS	SHEET NO.
2903	00-00047-00-FP	LAKE	180	142
STA 235+00 TO STA 236+50				
CONTRACT NO. 83845		ILLINOIS		

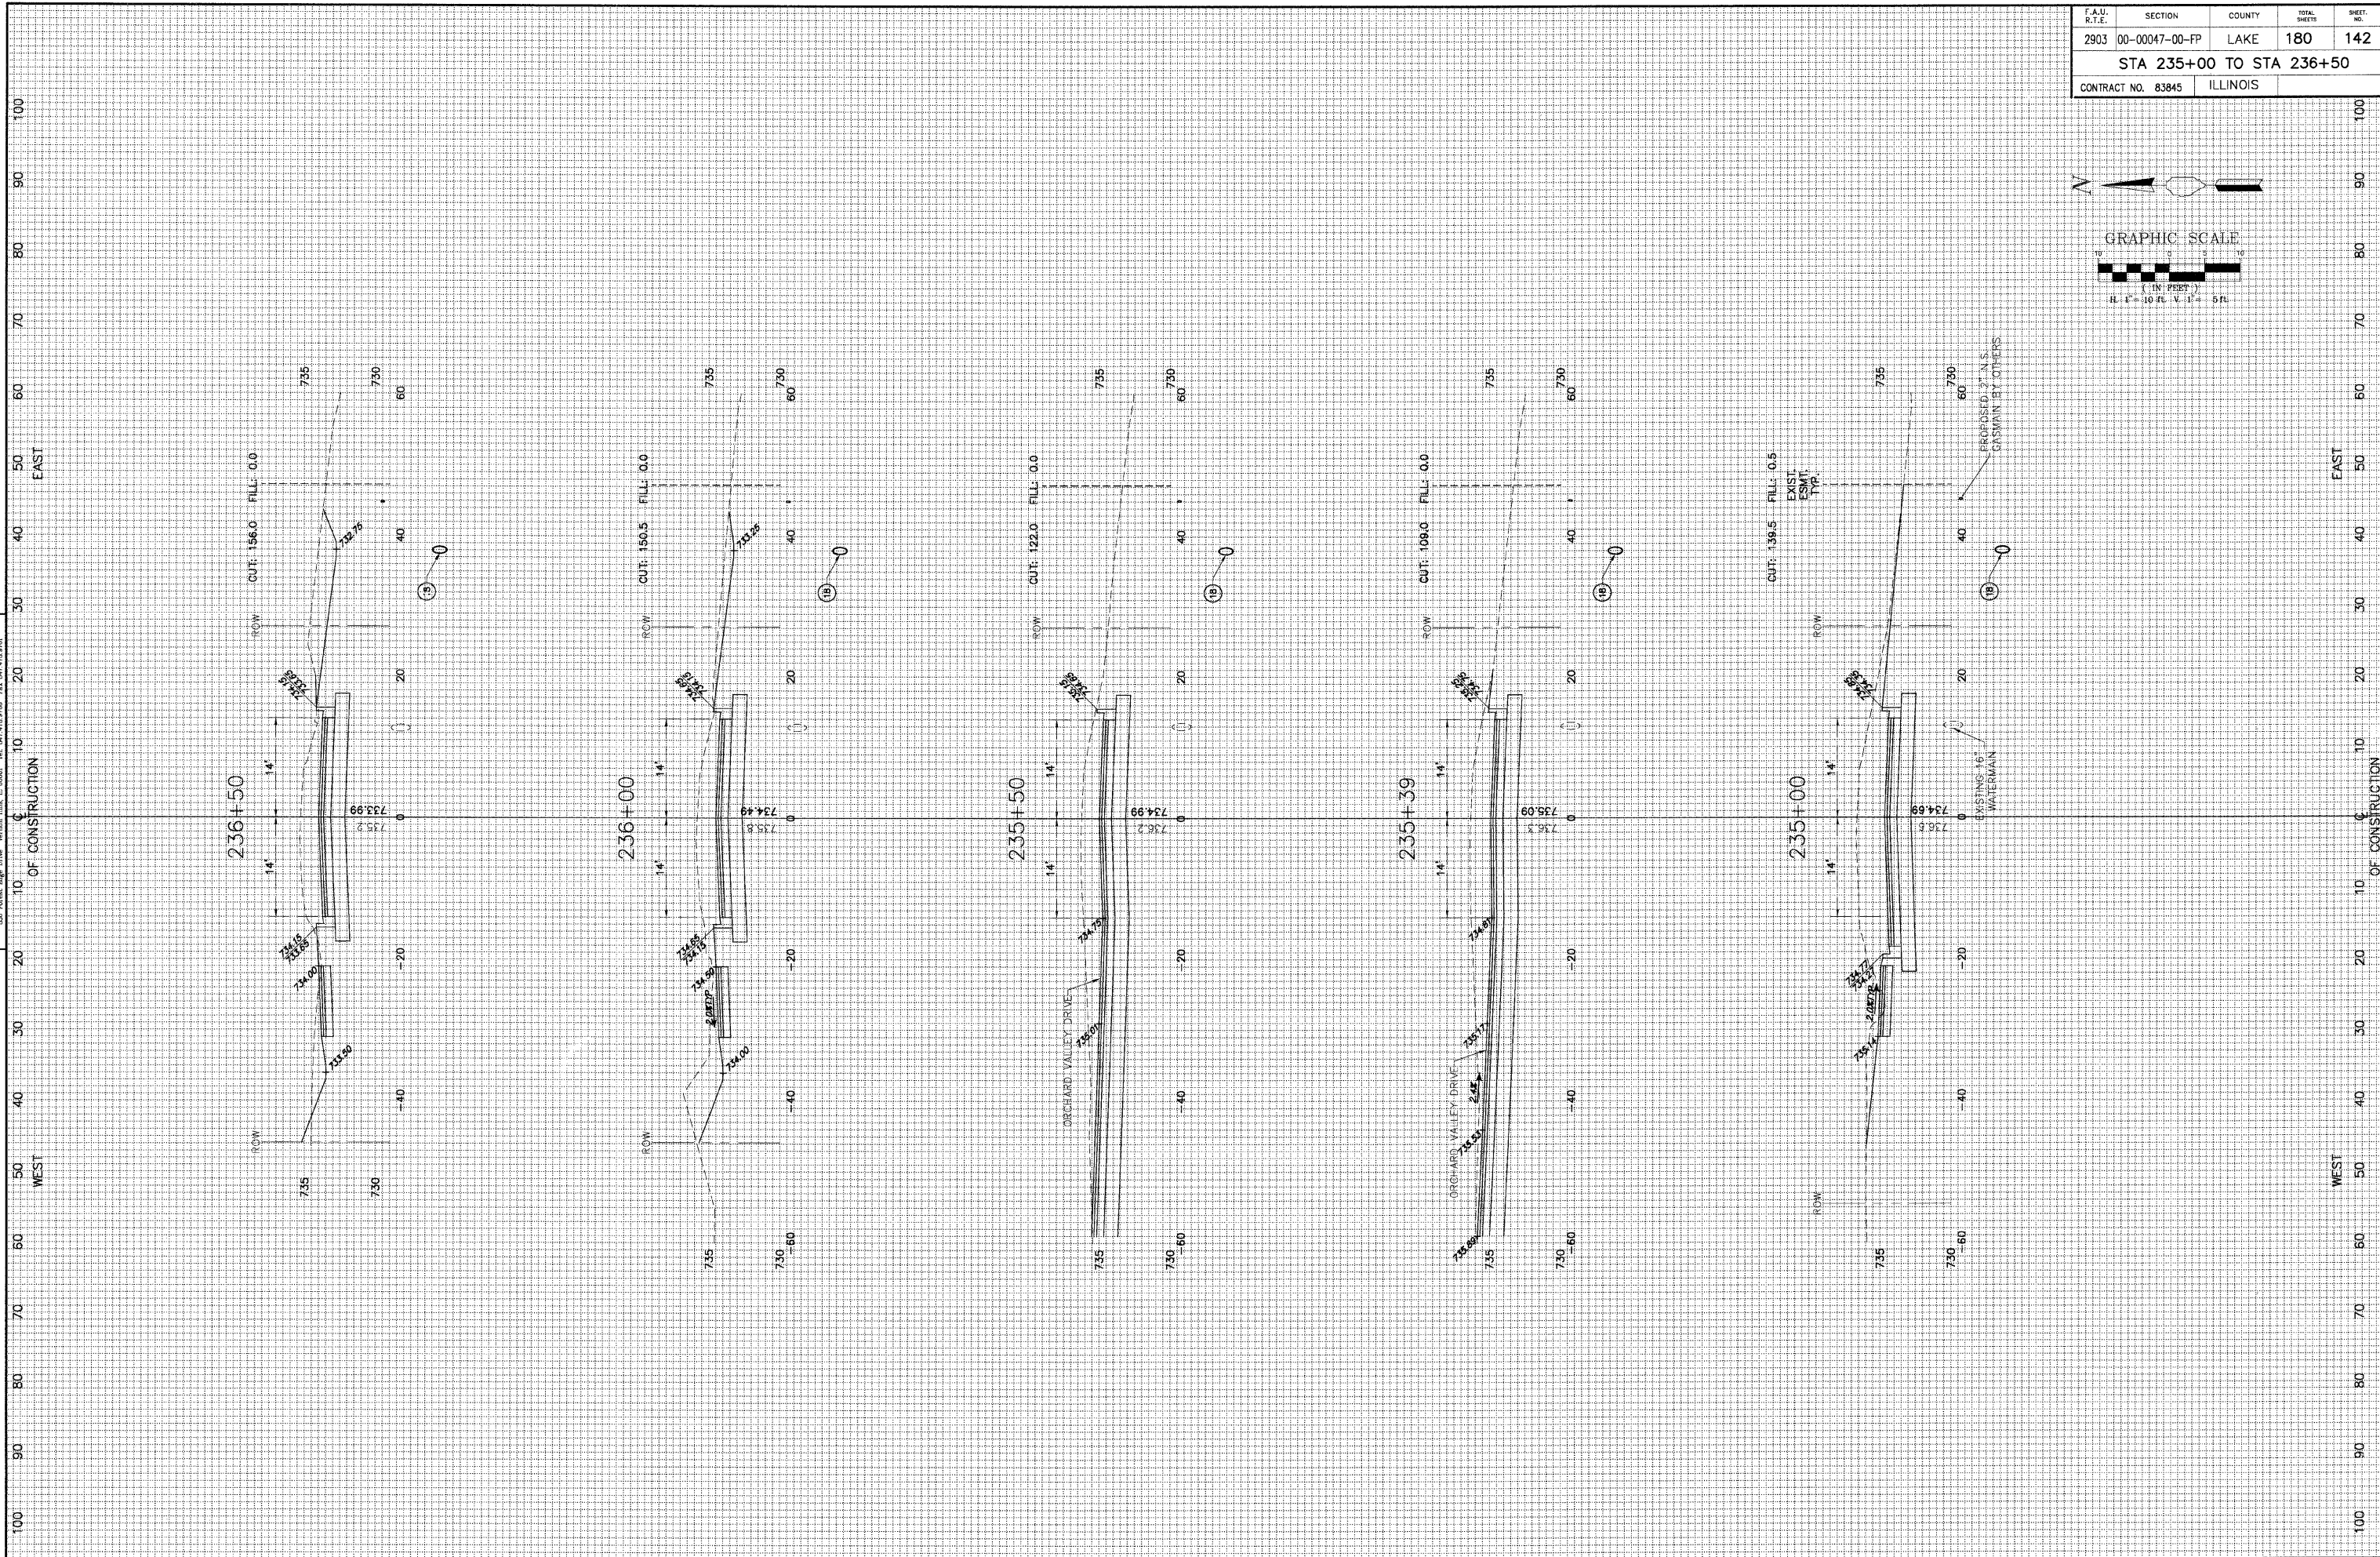

GEWALT HAMILTON
 ASSOCIATES, INC.
 CONSULTING ENGINEERS & SURVEYORS
 806 Forest Ridge Drive
 Vernon Hills, IL 60061 Tel. 847.478.0900 Fax 847.478.0901



REVISION	DATE	REVISION	DATE
REV. 1-0 PRE-FINAL SUB	02-20-09		
REV. 1-1 PLANS & ADJUST	06-02-09		
REV. 1-1 DOT COMMENTS	02-03-09	PS&C SUBMITTAL	04-10-09

CEMETERY ROAD
 SCALE: H:1"=10' V:1"=5'
 DATE: 12-10-04
 DRAWN BY: CGP
 DESIGNED BY: TPG
 CHECKED BY: BLS